
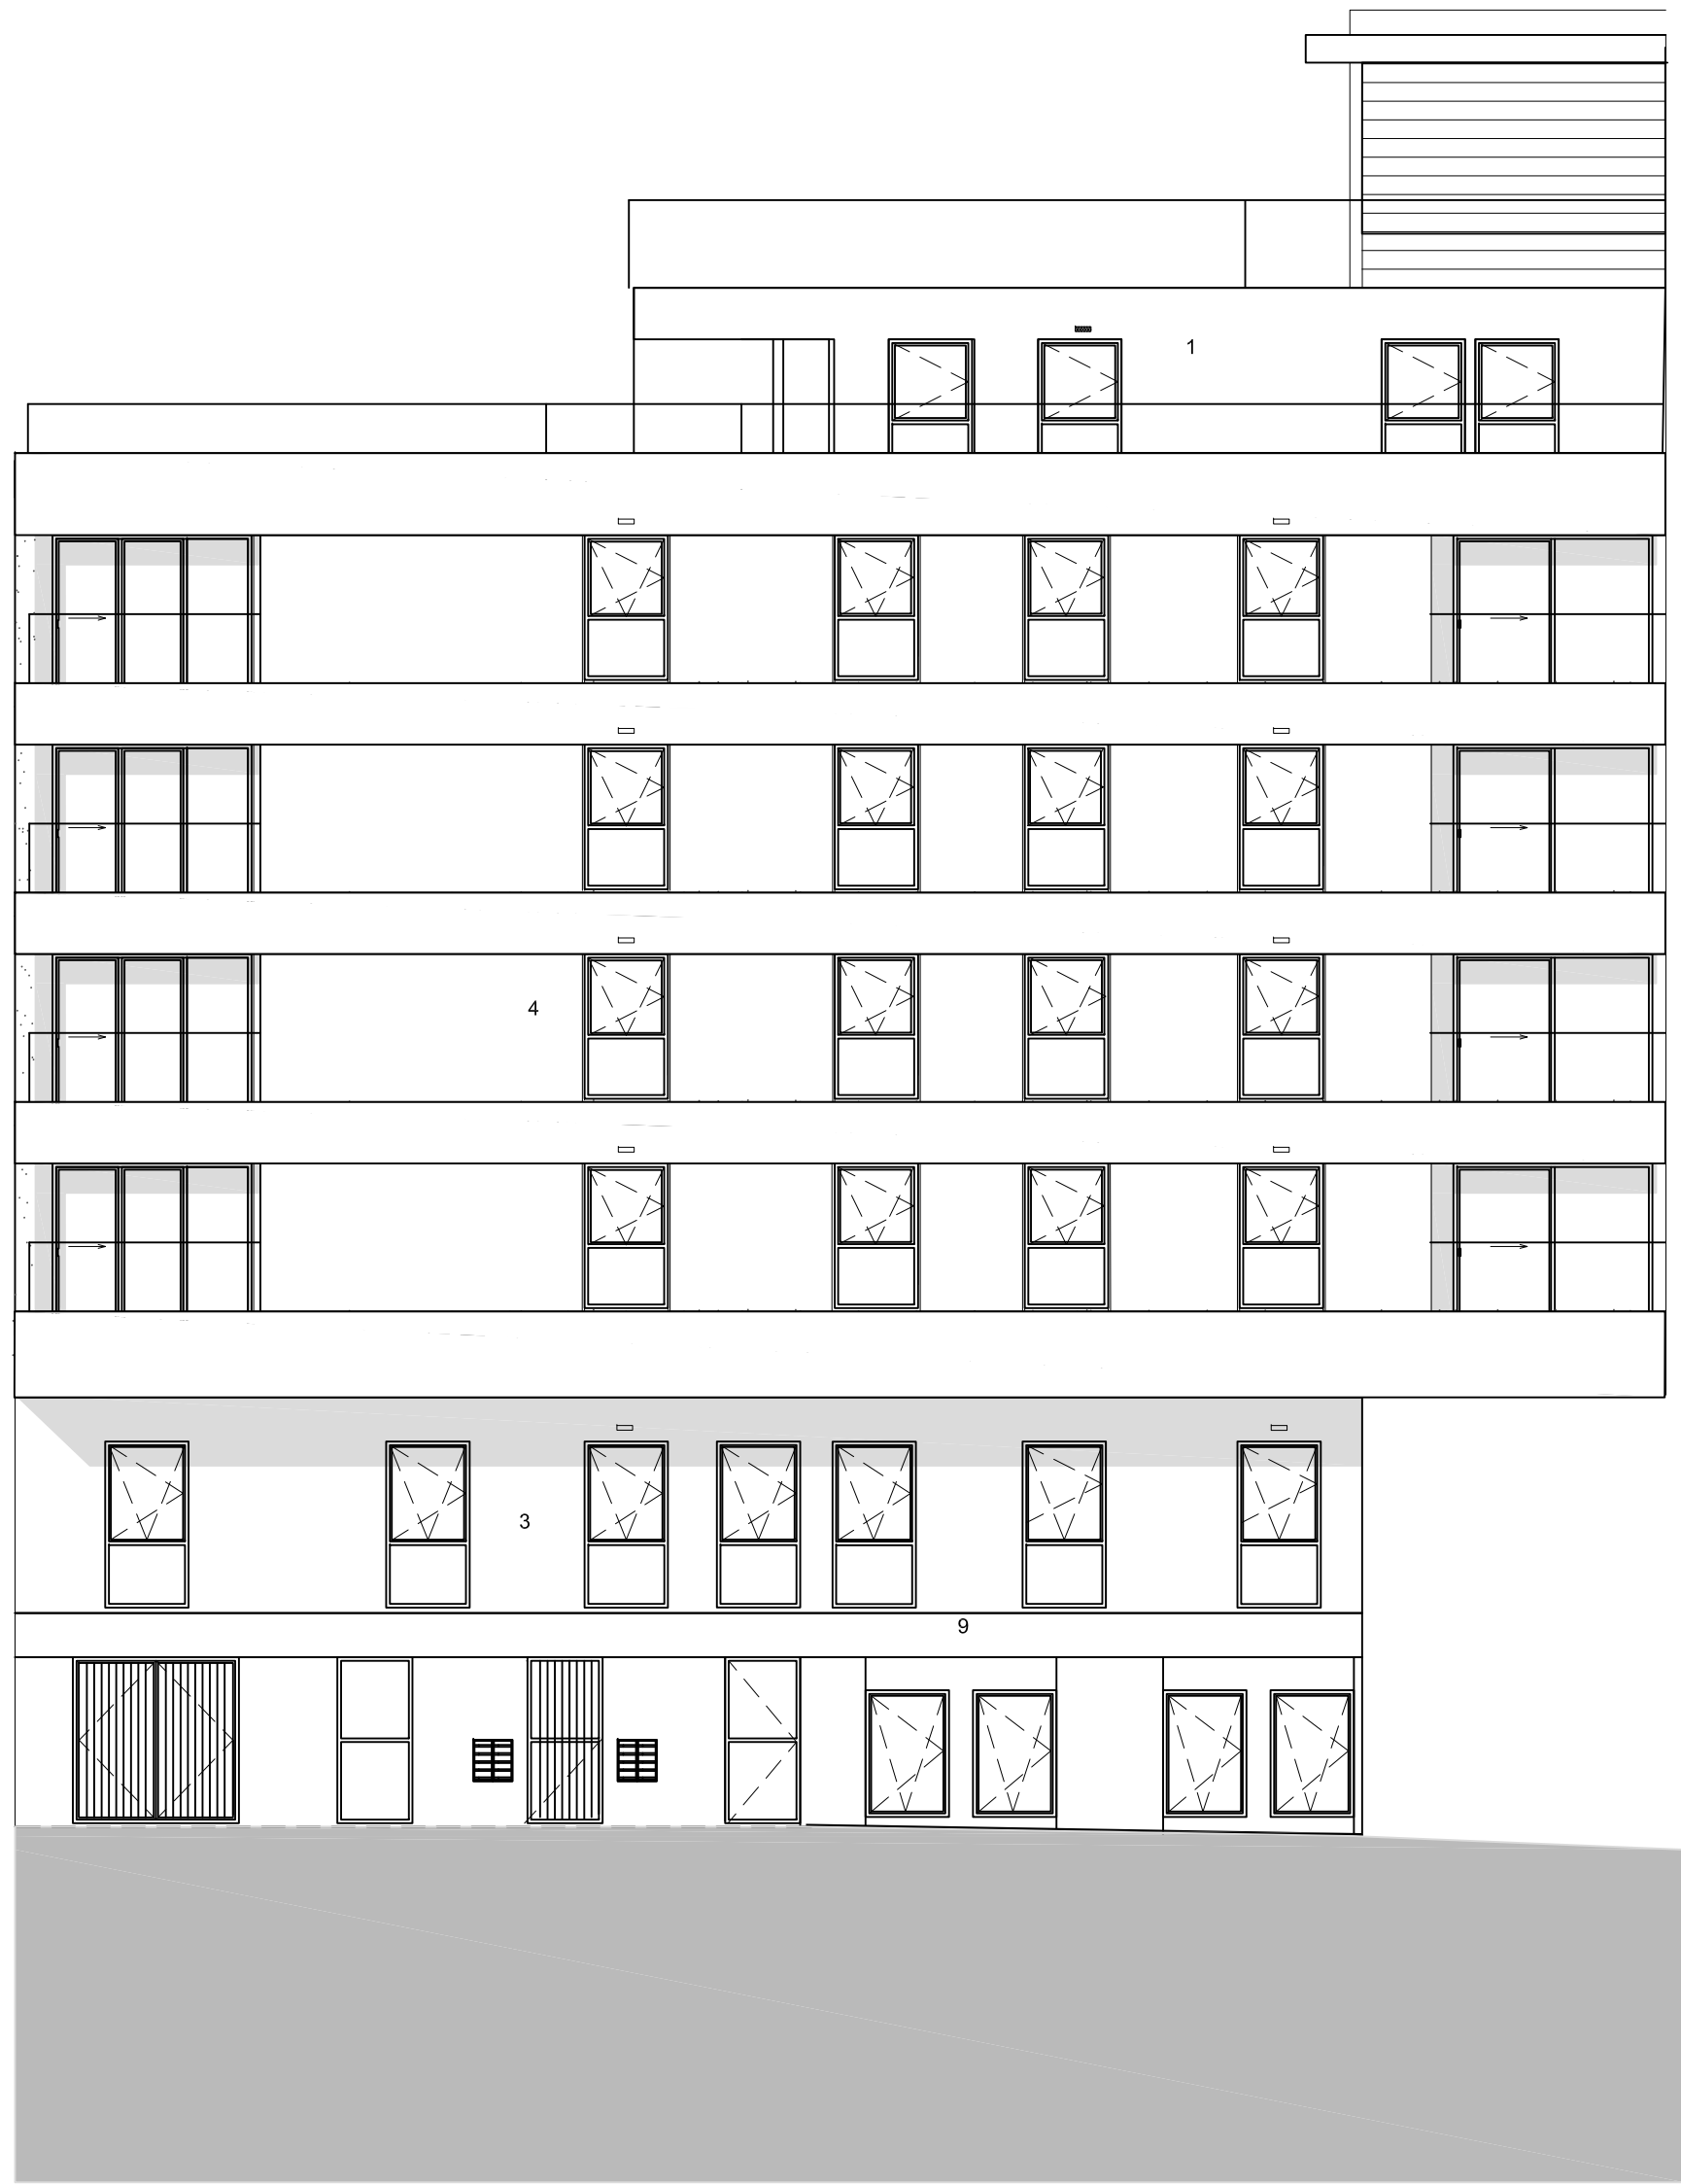


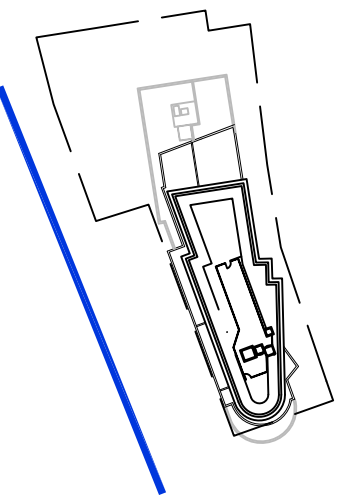

External finishes key

1. White insulated Render

2. Zinc Horizontal seam

3. Blue Staffordshire brick

4. Red western Cedar

5. Vertical seam or Red western Cedar

6. Open Flemish bond

7. Aluminium window system

8. Precast white concrete Y columns
9. Contrasting brickband

10. Louvers Aluminum

11. Steel gate