
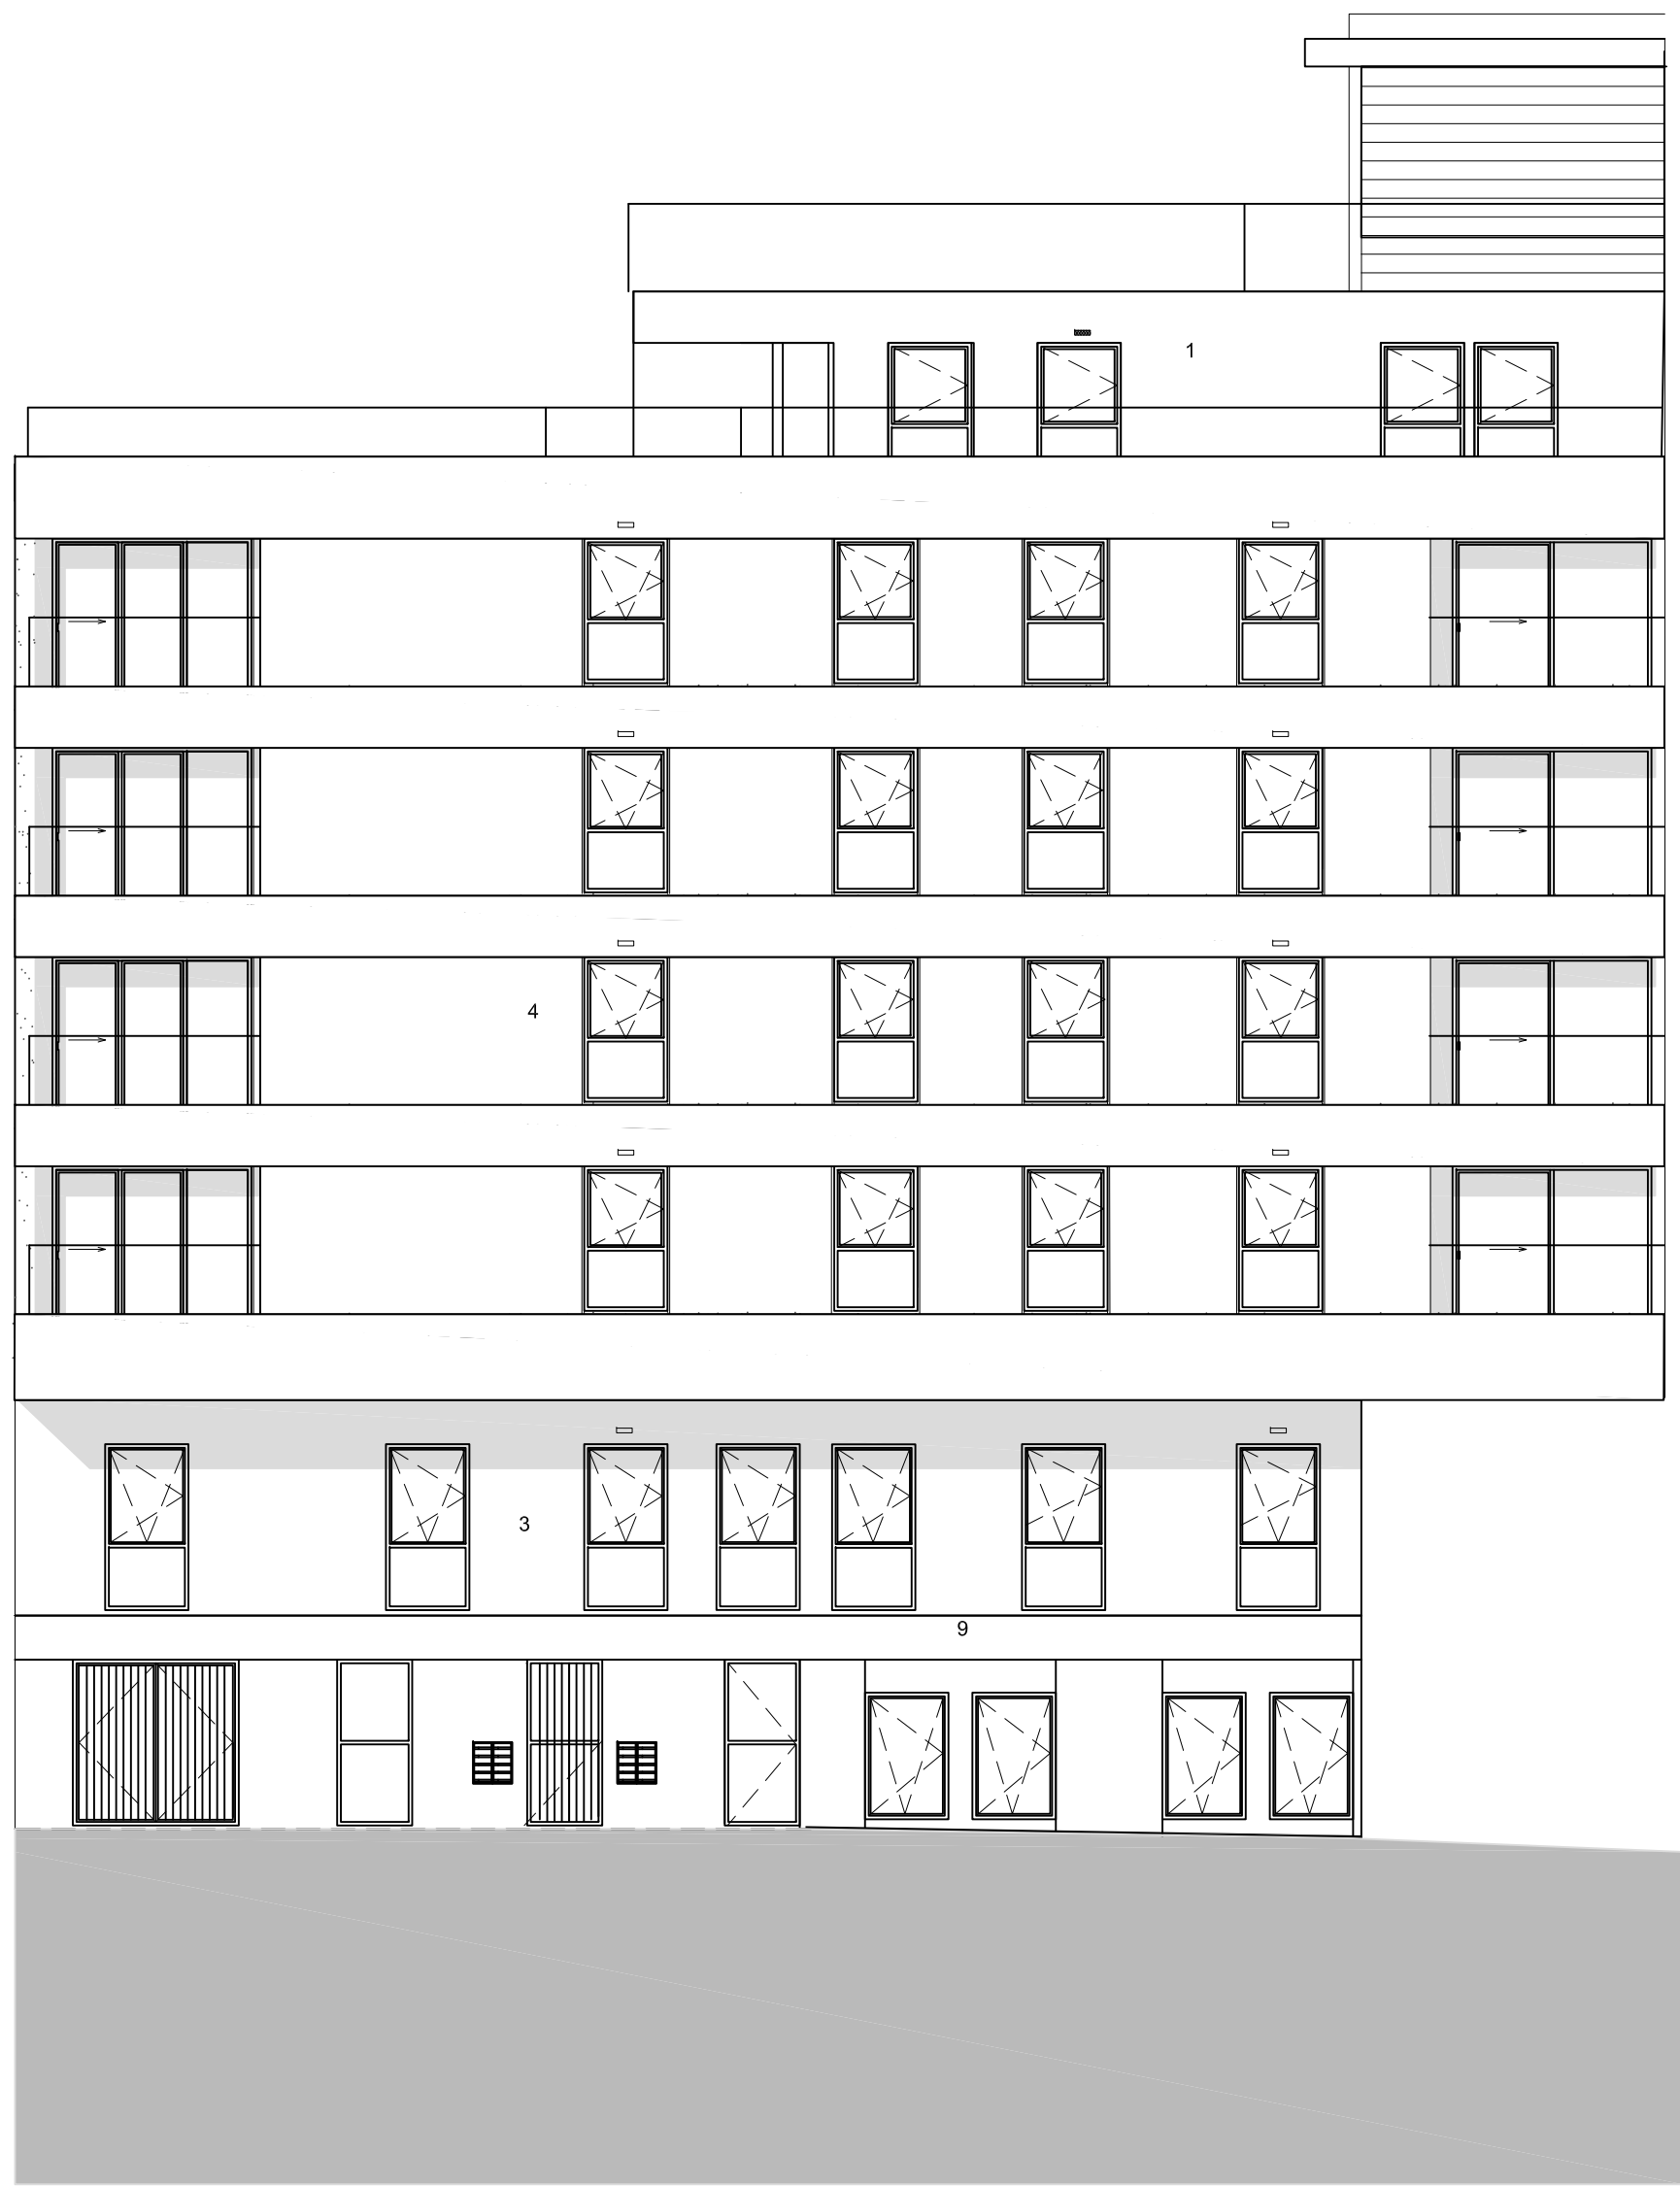


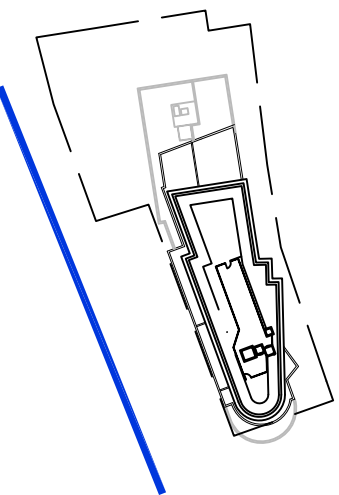

External finishes key

1. White Insulated Render - retained / replaced like for like

2. Zinc Horizontal seam - retained / replaced like for like

3. Blue Staffordshire brick - retained / replaced like for like

4. Red western Cedar - replaced with Hardie plank to similar colour

5. Vertical seam or Red western Cedar - replaced with Hardie plank to similar colour

6. Open Flemish bond - retained / replaced like for like

7. Aluminium window system - retained

8. Precast white concrete Y columns - retained
9. Contrasting brickband - retained / replaced like for like

10. Louvers Aluminum - retained

11. Steel gate - retained

Revisions		Drawn by	Checked by
Rev	Date	Rev	Date
01	27.02.2025	ML	ML



drawn: ML
project No: 044
date: 27.02.2025

52 Prince of Wales Road Facade Renovation
Proposed Elevation West
1:100 @A3
044-BL-PL-XX-EL-DR-A-1710

boehm lynas