


Date Produced: 21-Mar-2025

Scale: 1:1250 @A3

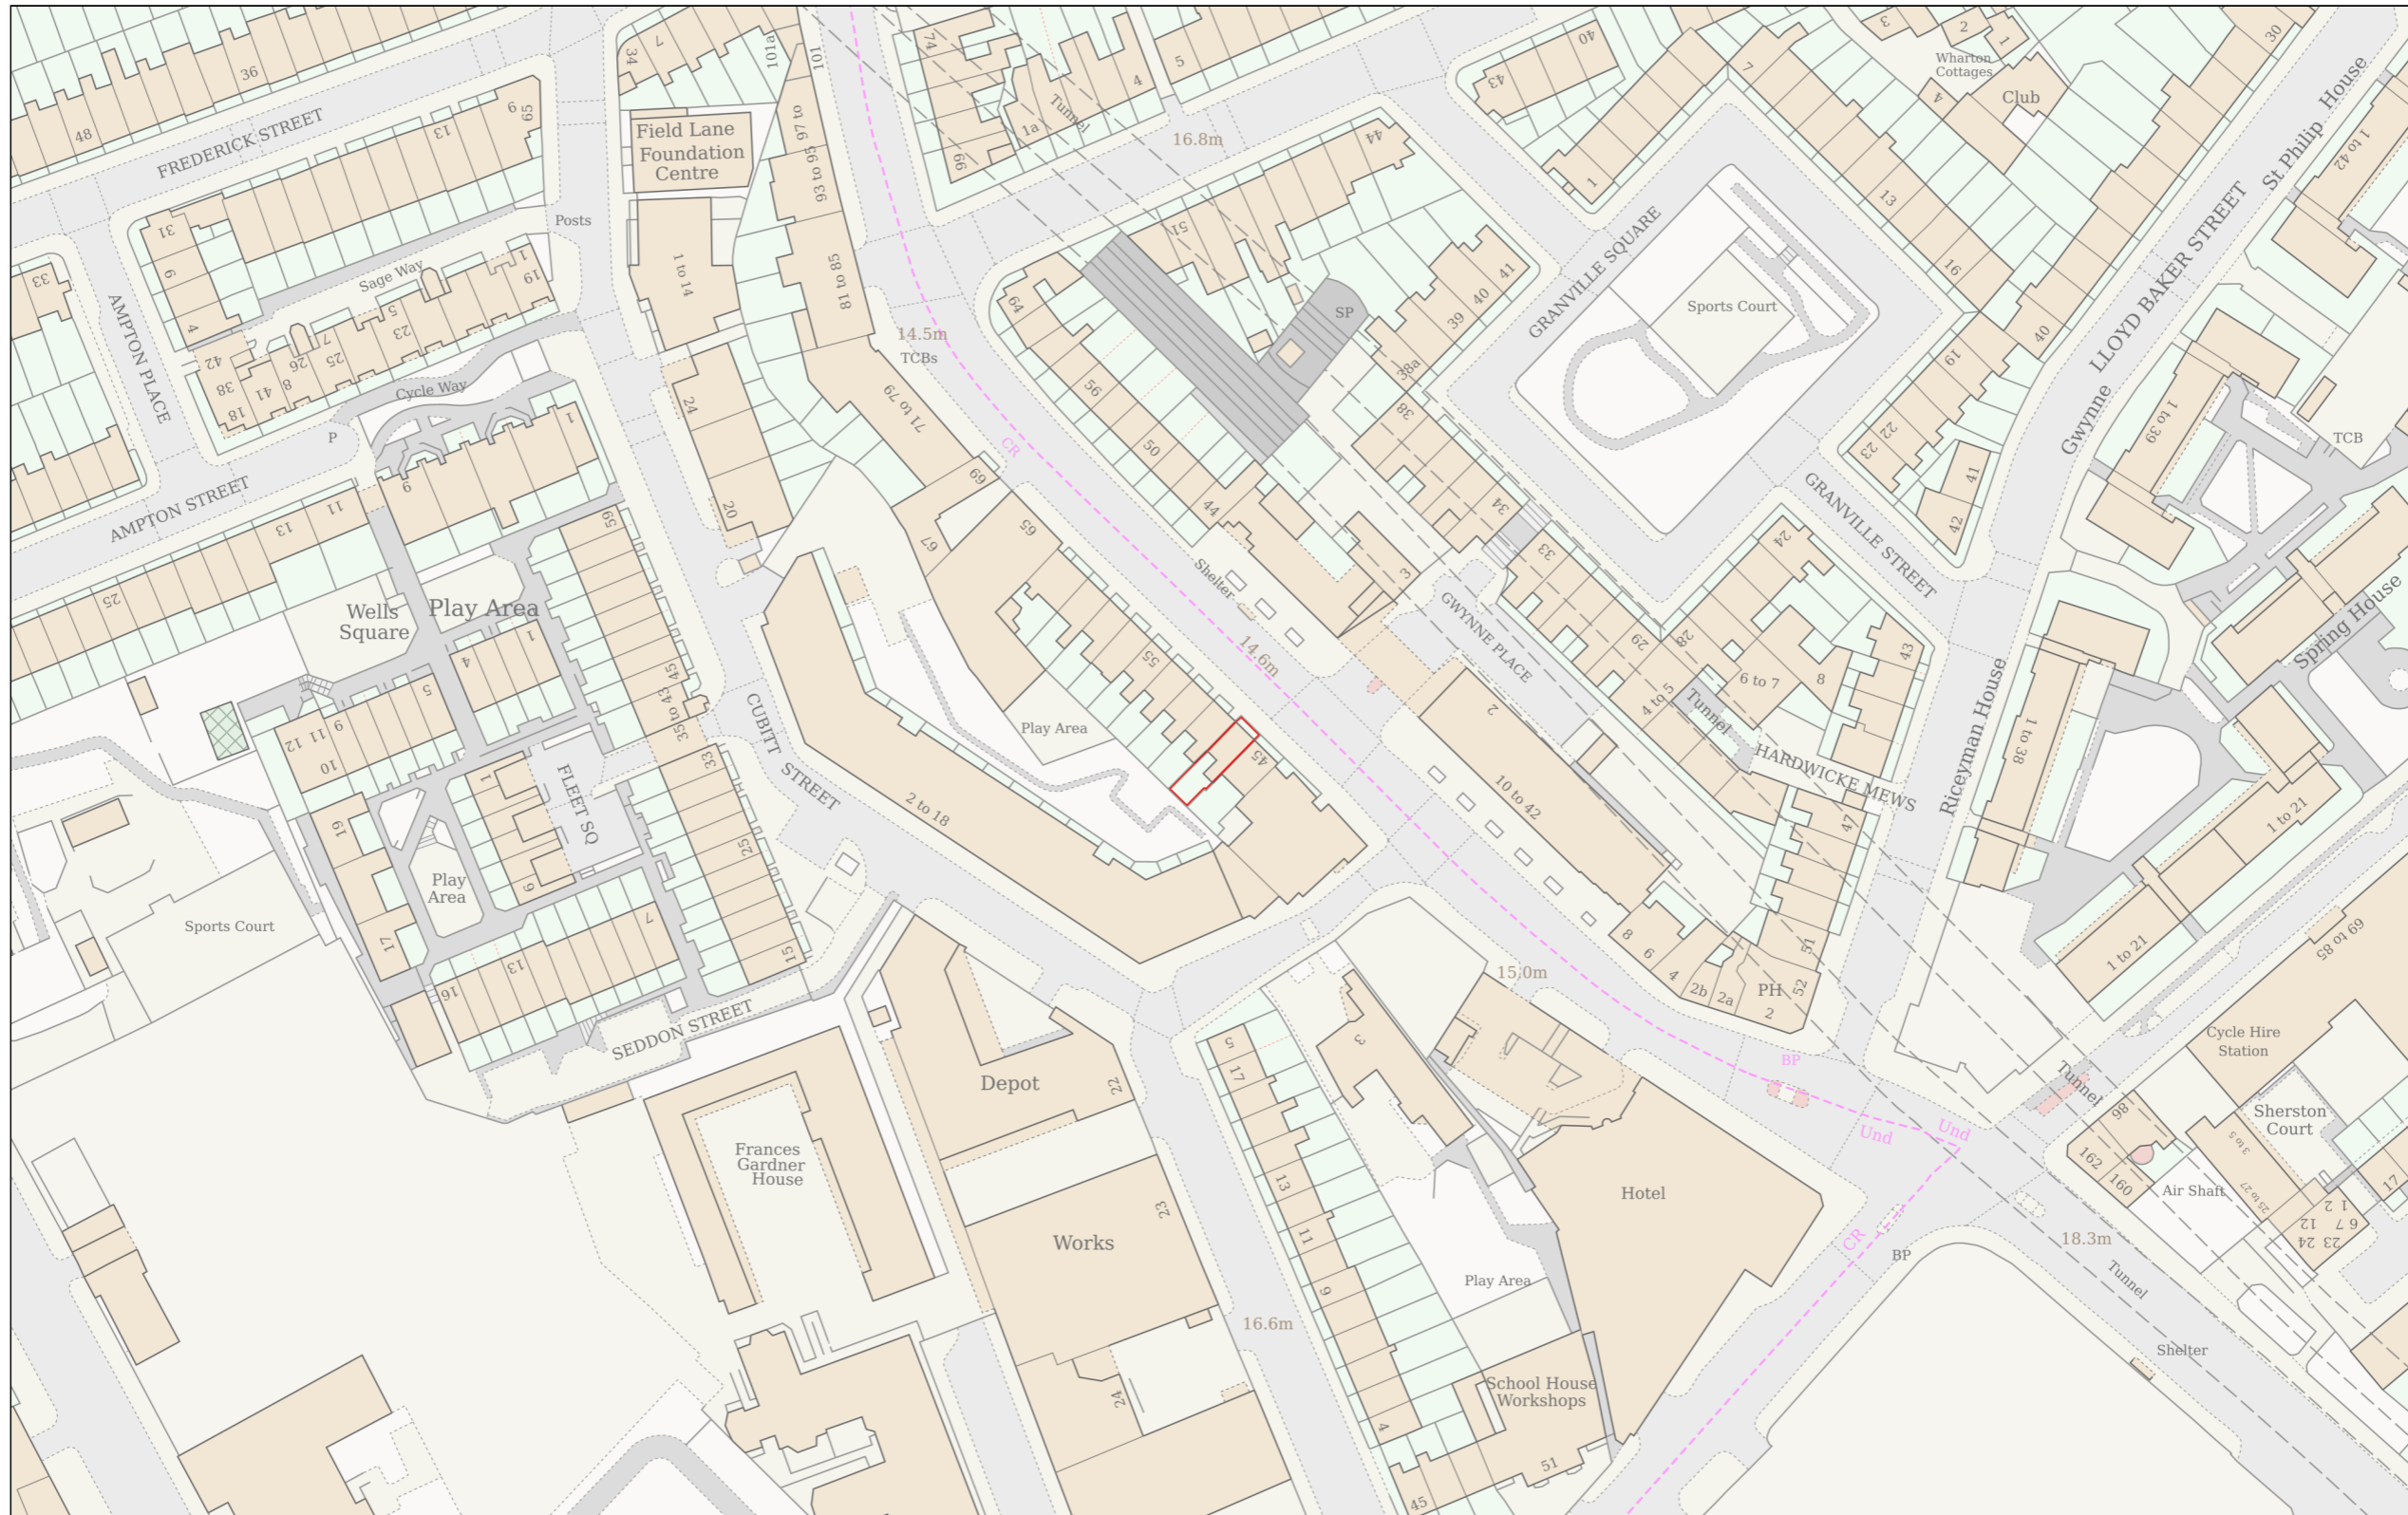

Planning Portal Reference: PP-13876542v1

