






PROPOSED ELEVATION ON MERCER STREET
(SCALE 1:100 AT A1)

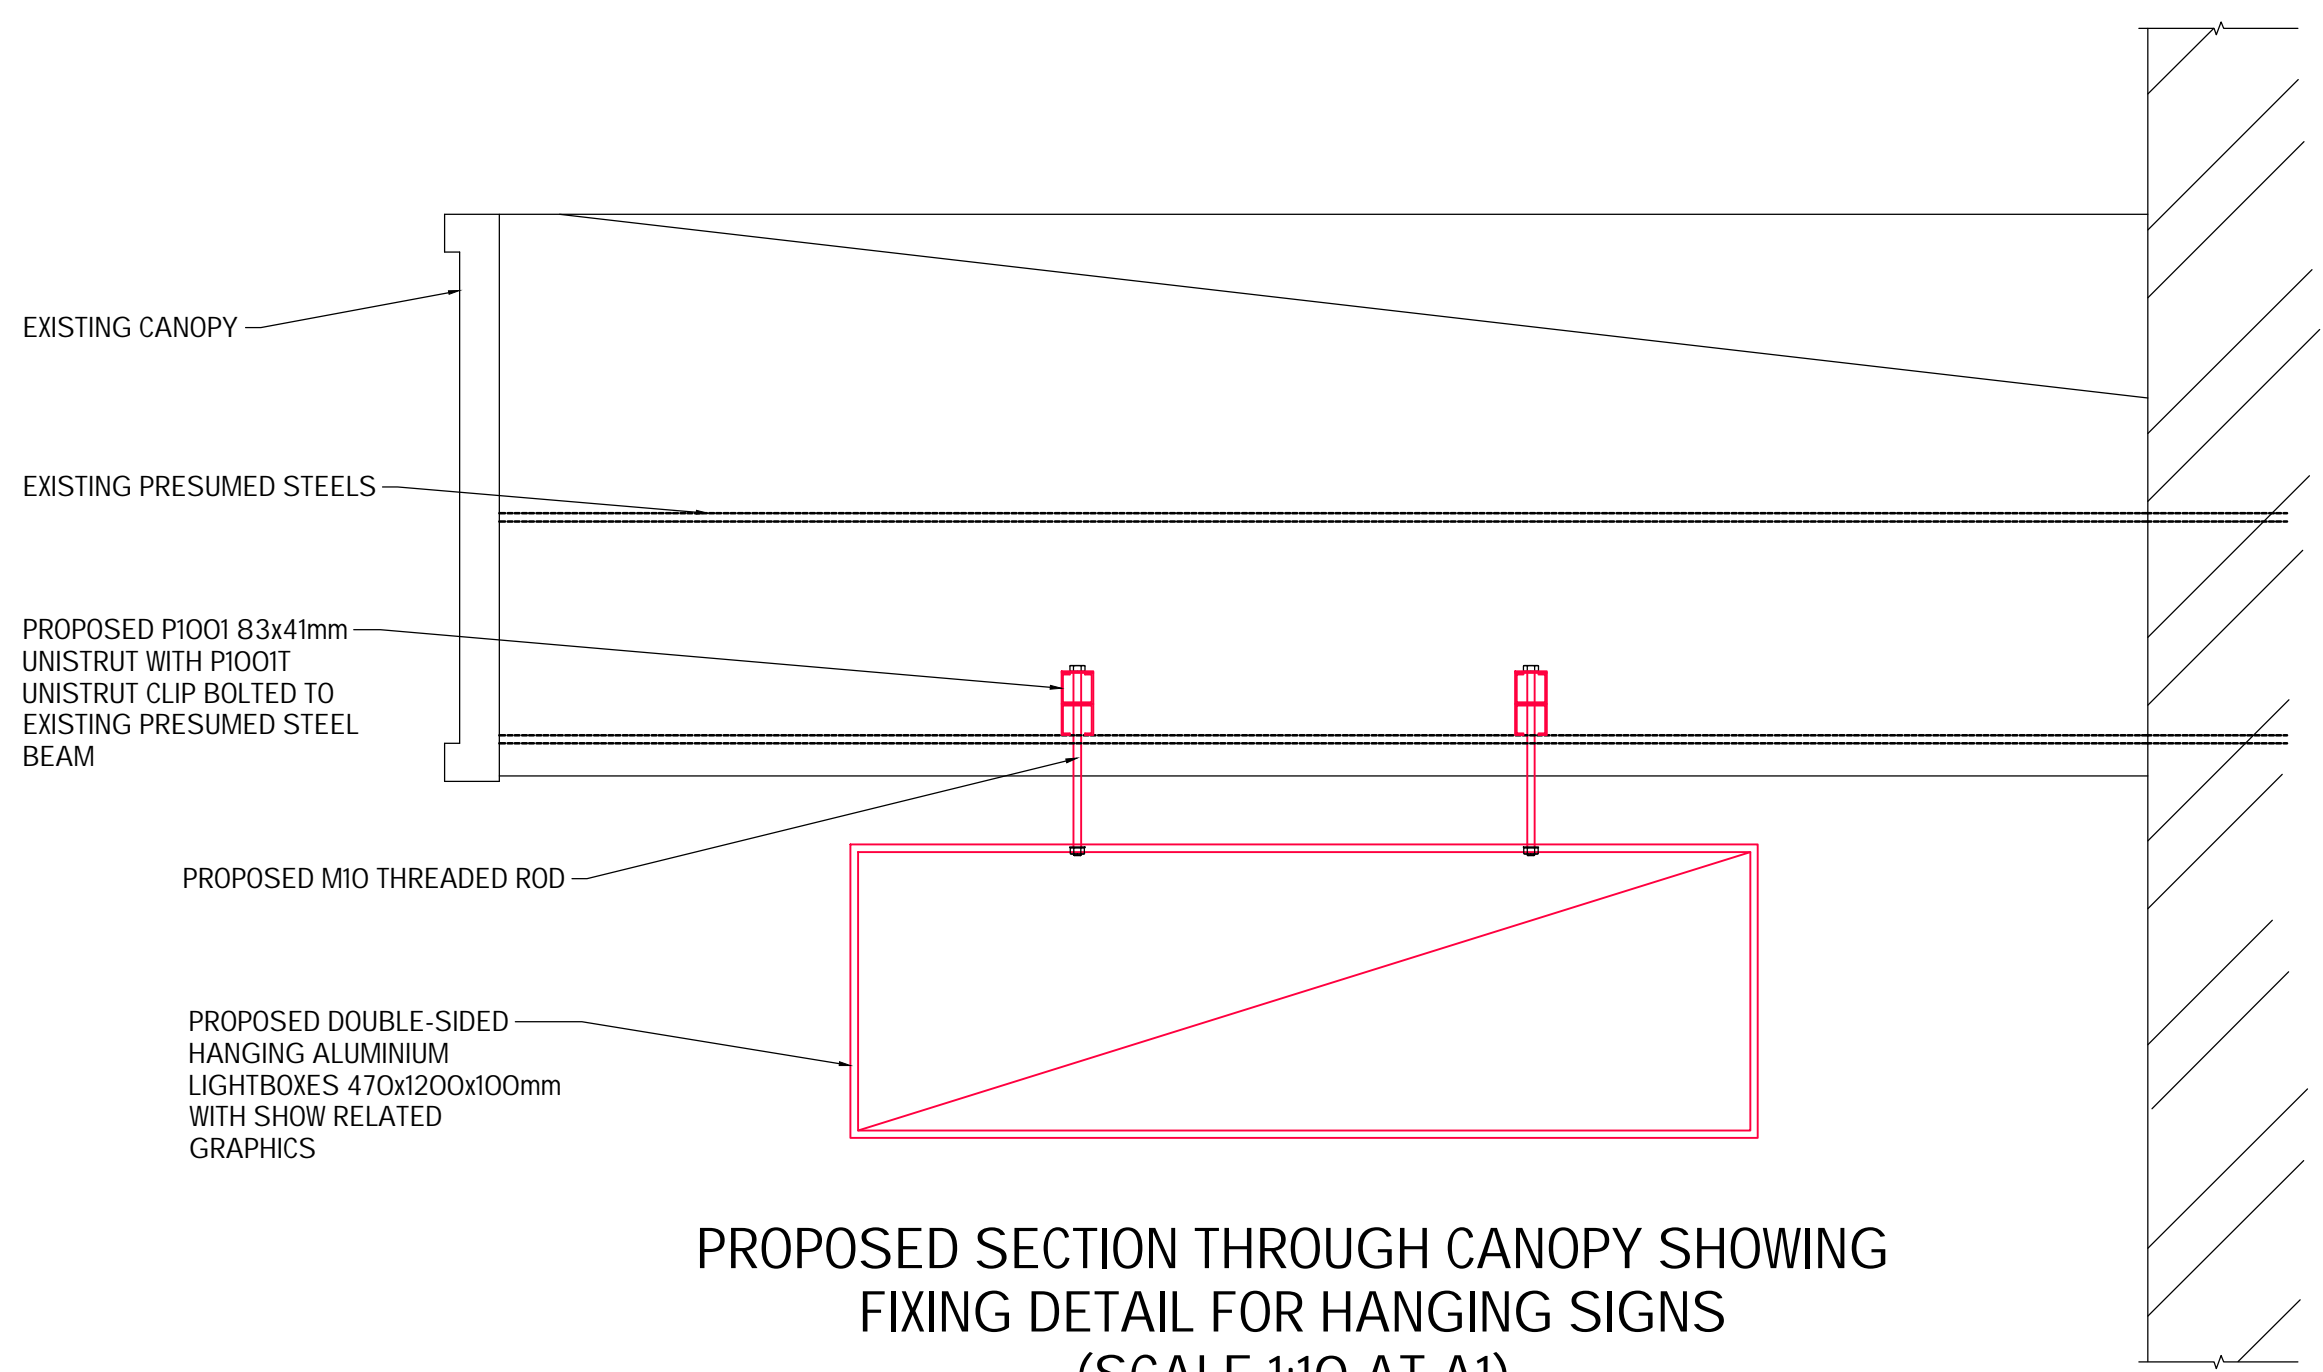


PROPOSED SECTION THROUGH CANOPY SHOWING
FIXING DETAIL FOR HANGING SIGNS
(SCALE 1:10 AT A1)

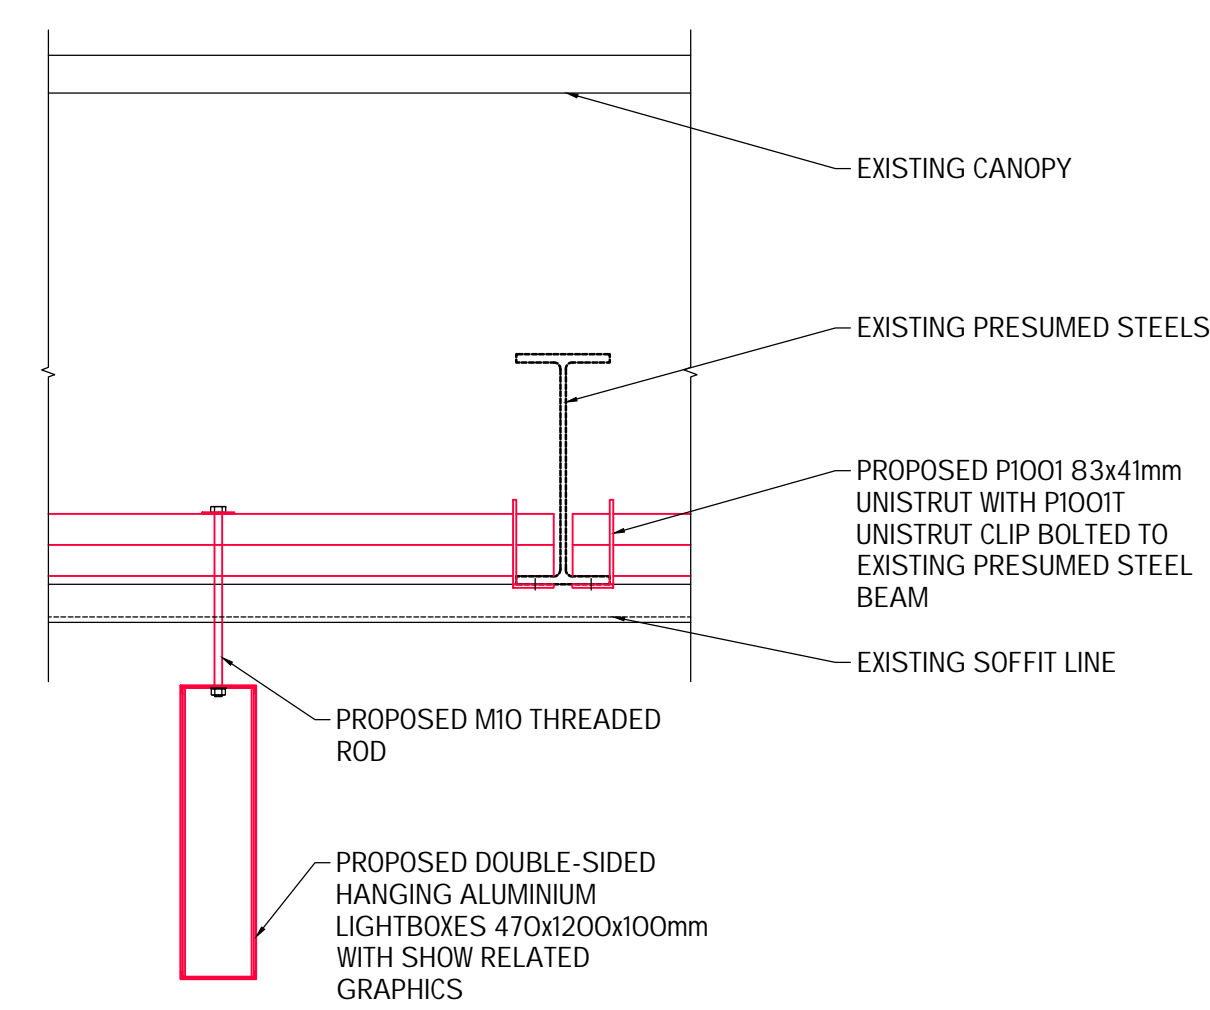

PROPOSED FIXING DETAIL FOR HANGING SIGNS
(SCALE 1:10 AT A1)

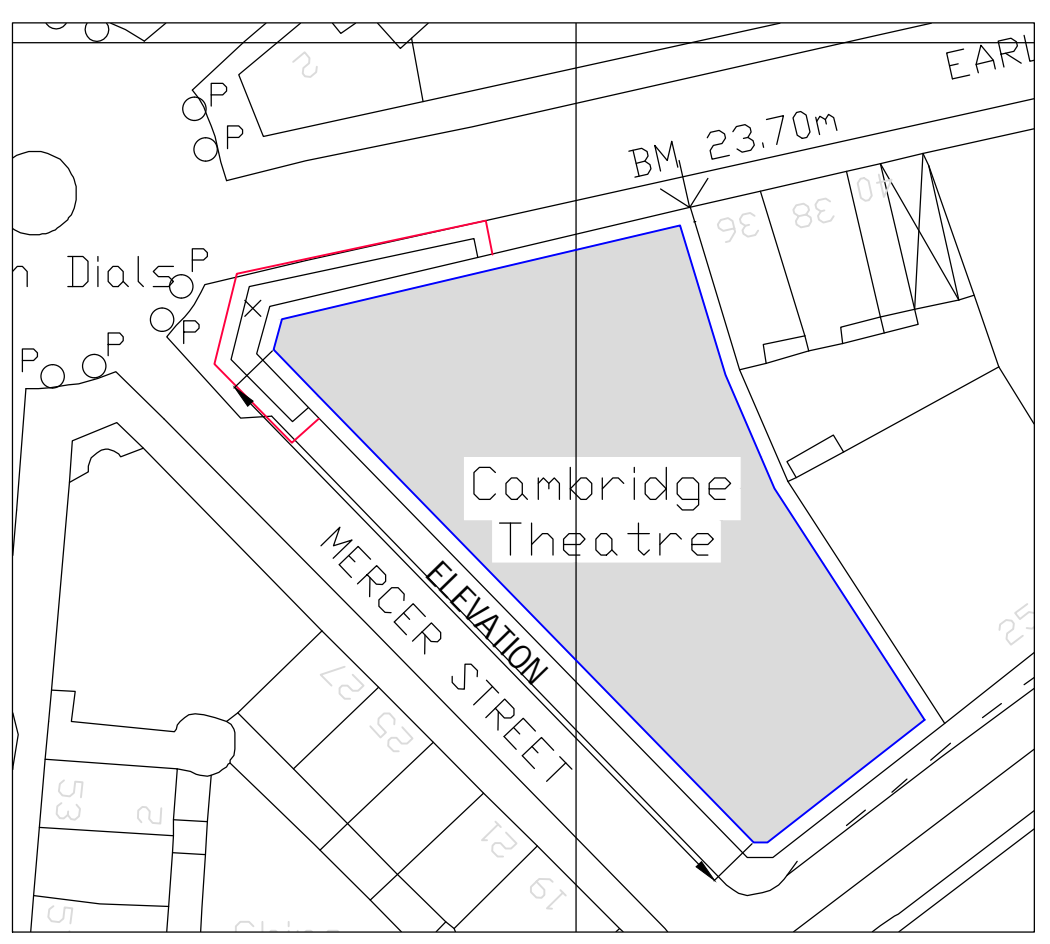

LOCATION OF ELEVATIONS (NTS)

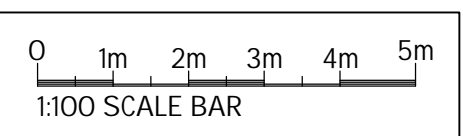

DO NOT SCALE THIS DRAWING.
Original Drawing Size A1
Notes

- GENERAL NOTES:
1. DO NOT SCALE FROM THIS DRAWING/MODEL OR TAKE OFF COORDINATES. ALL DIMENSIONS ARE IN MILLIMETRES UNLESS NOTED OTHERWISE. ANY DISCREPANCIES ARE TO BE RECORDED AND REPORTED TO THE ENGINEERS IMMEDIATELY.
 2. THIS DRAWING IS TO BE READ IN CONJUNCTION WITH ALL OTHER ENGINEERS AND ARCHITECTS DRAWINGS AND THE SPECIFICATION.
 3. ALL WORK IS TO BE TO THE SATISFACTION OF THE ENGINEER AND LOCAL AUTHORITY BUILDING CONTROL.
 4. THE CONTRACTOR IS RESPONSIBLE FOR AND MUST TAKE ALL NECESSARY PRECAUTIONS TO ENSURE THE STABILITY OF THE WORKS AT ALL TIMES DURING CONSTRUCTION.
 5. ALL WORKMANSHIP AND MATERIALS ARE TO BE TO CURRENT BRITISH STANDARDS OR EUROCODES. ALL CONSTRUCTION PRODUCTS AND STRUCTURAL STEELWORK SHOULD BE CE MARKED IN ACCORDANCE WITH CURRENT LEGISLATION.
 6. ALL SERVICES ARE TO BE LOCATED AND PROTECTED AS NECESSARY BY THE CONTRACTOR PRIOR TO THE COMMENCEMENT OF THE WORKS.
 7. ANY EXISTING DETAILS WHICH ARE SHOWN ON THIS DRAWING ARE FOR GUIDANCE ONLY AND ARE TO BE CHECKED ON SITE BY THE CONTRACTOR. ANY VARIATIONS ARE TO BE RECORDED AND REPORTED TO THE ENGINEER IMMEDIATELY.
 8. UNLESS SPECIFIED OTHERWISE ALL BUILDING WORK WHICH IS SUBJECT TO THE REQUIREMENTS OF SCHEDULE 1 AND REGULATION 7 OF THE BUILDING REGULATIONS 2010 IS TO BE CONSTRUCTED IN ACCORDANCE WITH THE GUIDANCE AND DETAILS SHOWN IN APPROVED DOCUMENT A AND APPROVED DOCUMENT 7 OF THE BUILDING REGULATIONS 2010. THIS INCLUDES, BUT IS NOT LIMITED TO, FLOOR AND ROOF STRAPPING DETAILS, WALL TIE REQUIREMENTS, MINIMUM FOUNDATION WIDTHS AND DEPTHS, AND MINIMUM MATERIAL QUALITY.

Rev.	Date	Description	By



Issuing Office
204 Bolton Road, Walkden
Manchester, M28 3BN
TEL: 0161 790 4404

Client
NEWMAN DISPLAYS LTD

Project
**CAMBRIDGE THEATRE, LONDON
-SIGNAGE APPLICATION**

Drawing Title
**PROPOSED MERCER STREET
ELEVATION**

Scale	Date	Drawn	Checked	Passed
AS SHOWN	MARCH 2025	GT	---	---

Drawing No.
4034-006

PLANNING