
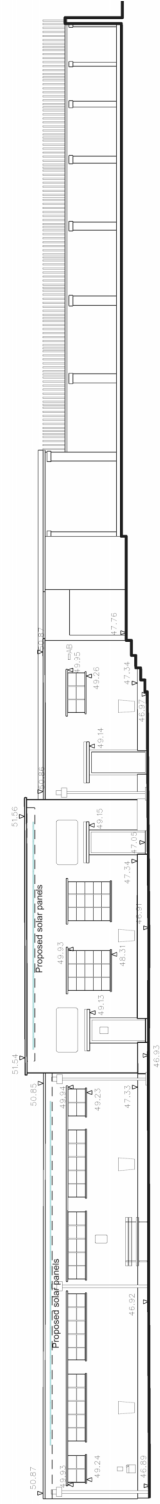


Existing solar panels
Proposed solar panels

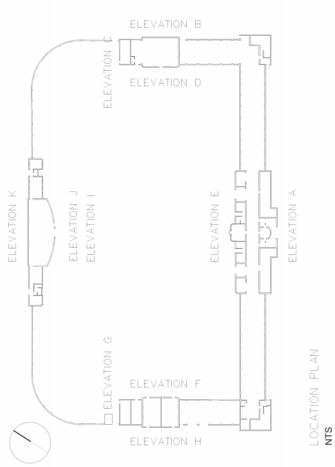

001 Elevation F

001 Elevation G

Unless otherwise indicated opposite this drawing is for information only. Please note that for any construction, demolition, fitting, installation or alteration of the building or its contents, the drawings are to be taken in conjunction with the relevant building regulations.

The drawing is indicative of the architect's and engineer's only. It is not intended to be used as a basis for the detailed design or construction of the building or its contents. It is intended to be used in conjunction of the installation within the parameters of the specification and design documents. Drawings to be read in conjunction with the relevant building regulations and the structural engineer's and MEP engineer's information.

Do not scale use figured dimensions only.

All dimensions to be checked on site

Project	833_Parliament Hill Fields Lido
----------------	---------------------------------

Subject	Existing and Proposed Elevation F and G
----------------	---

Scale 1:200 @ A3 1:100 @ A1

Scale	1:200 @ PG 1:100 @ AT	Rev. A
Date	20.11.24	Dwg No. AT 214

Architects Paul Vick Architects T: 020 7993 8573 www.paulvick.co.uk