



Existing solar panels
Proposed solar panels


1. NOT FOR CONSTRUCTION. Do not measure from this drawing. All dimensions to be verified on site. Please note that for any pricing or costing etc., a detailed survey of the related work is to be undertaken.
2. This is an indicative proposal only and does not include the cost of any existing build ups of roofs and relevant barriers so free from condensation and water ingress. Input will be required from Structural and MEP engineers.
3. Where not indicated windows replaced
4. Ensure - asbestos present and contractor to procure all health and safety measures in place prior during and after replacement.
5. See also SE MEP, and specialists information
6. Contractor to confirm all levels and falls on site. All work to be carried out in the correct direction of fall to be smooth and not with sharp cut angular finish.

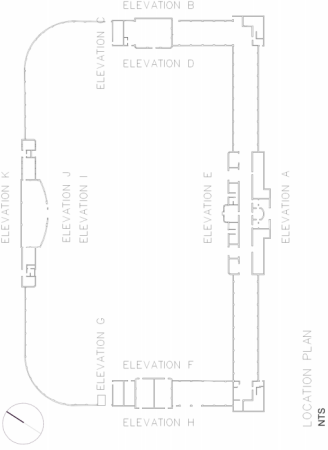

001 Elevation K
1:200 @ A3

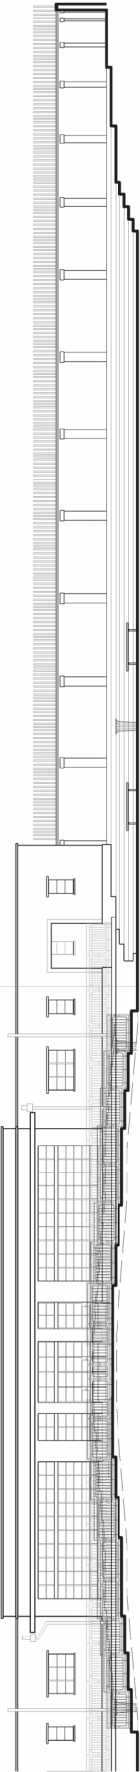

002 Elevation K
1:200 @ A3

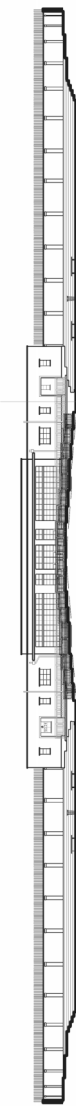

001 Elevation K 002 Elevation K
11:500 @ A3

Unless otherwise indicated opposite this drawing is for information only.
 The drawing is not to be used for construction or for any other purpose.
 It is the responsibility of the client to ensure that the drawing is not
 taken, copied or used in any way without the written consent of the
 architect. Subject to a detailed survey of the related work to be
 taken, subject to building control and statutory requirements.
 The drawing is indicative of the architect's visual requirements only.
 The trade contractor will be responsible for the detailed design and
 construction of the work. The architect's responsibility is limited to
 * design documents. Drawings to be used in conjunction with
 structural engineer's and MEP engineer's information
 Do not scale use figured dimensions only.
 All dimensions to be checked on site.
 Copyright - Paul Vuk Architects Ltd 2023. All rights reserved.
 This drawing is to be used for the purpose described only.

Copyright - Paul Vick Architects Ltd 2023. All rights reserved
This drawing is to be used for the purpose described only

Project	833_Parliament Hill Fields Lido
----------------	---------------------------------

Subject Existing and Proposed Elevation K

Scale 1:200 @ A3 1:100 @ A1

Date 20.11.24 Drwg No. AT_218

Architects Paul Vick Architects T: 020 7993 6573 www.paulvick.co.uk