


EXISTING

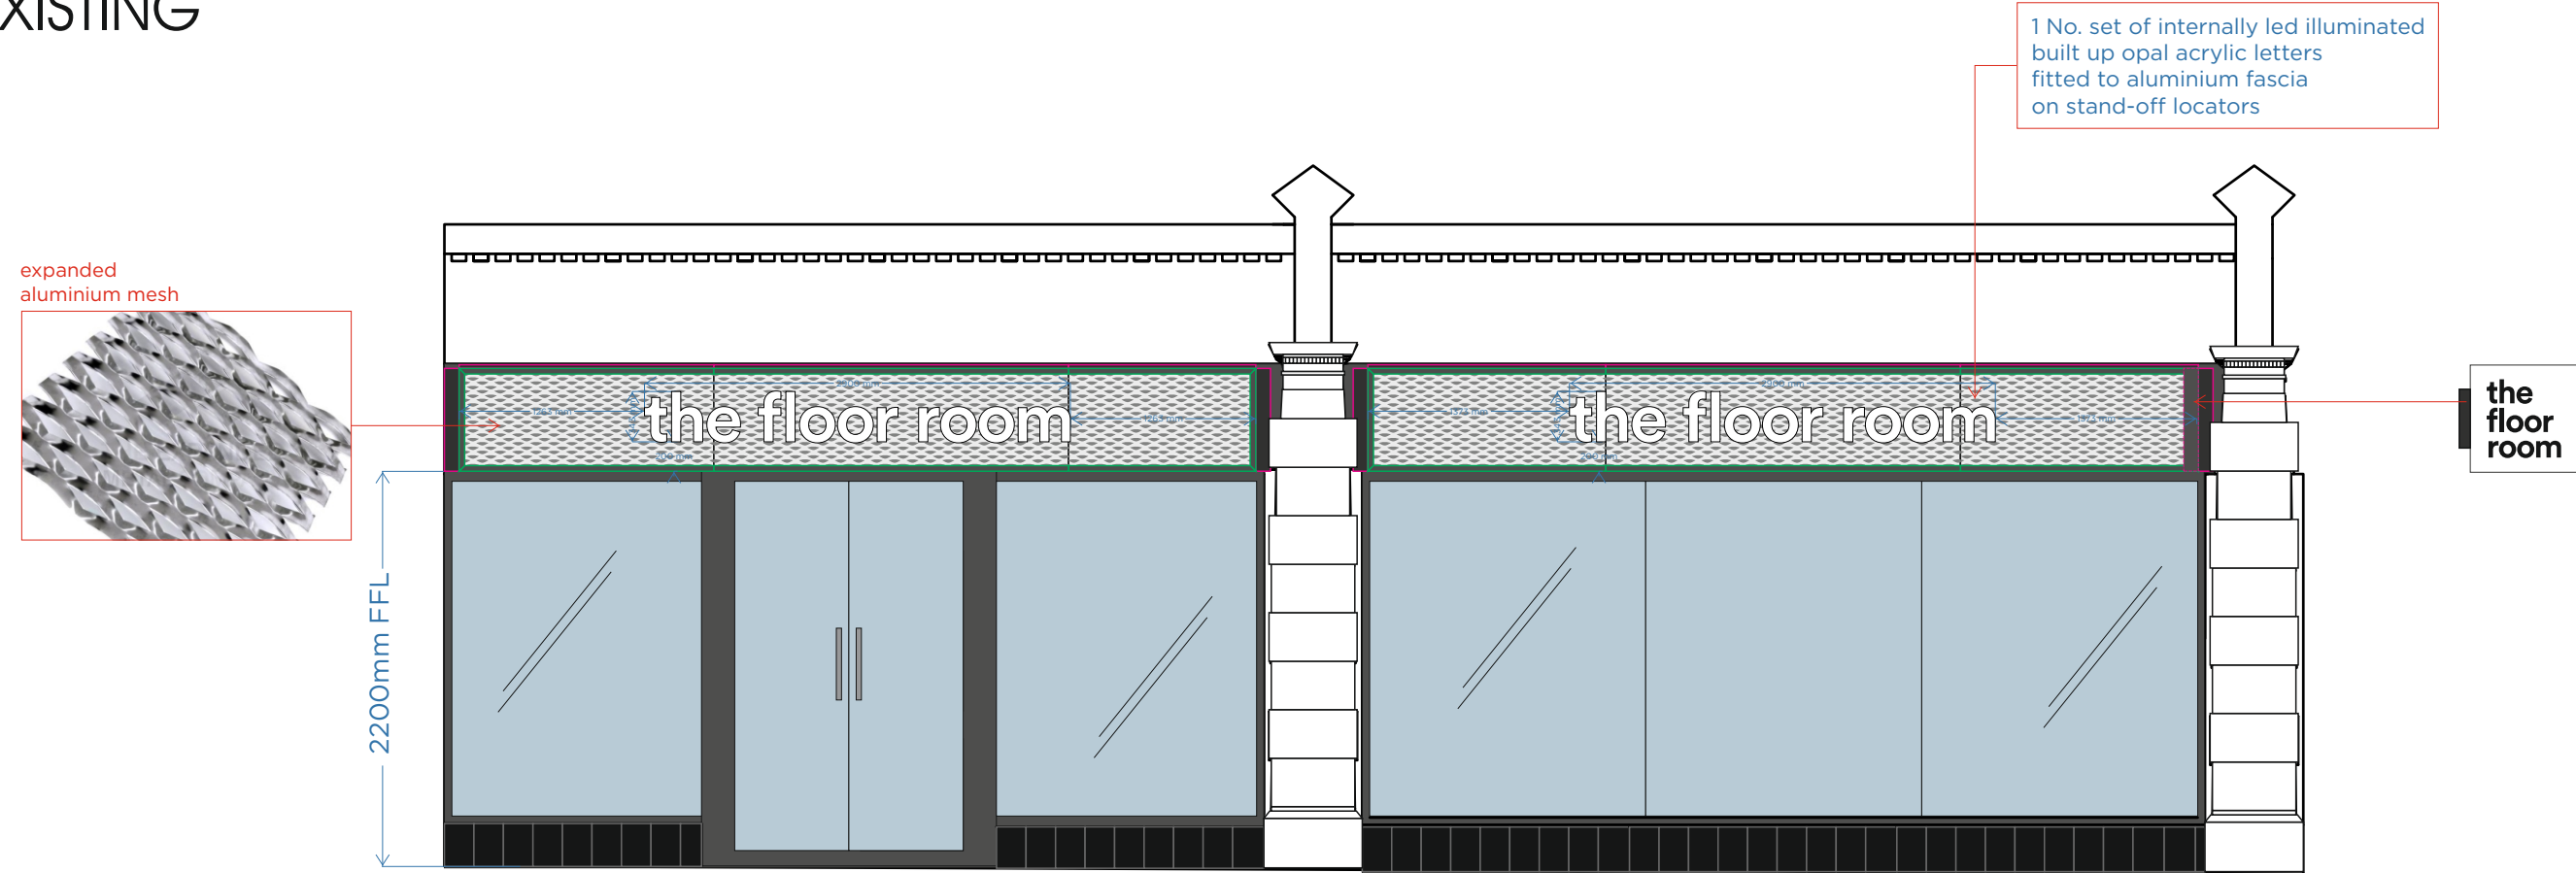

scale 1:50 @ A3




FILE EXT.	Z:\A-Z Projects\Carpet Right PLC\Carpet Right\	DWG No.	CARP1527(TOTTENHAM COURT RD) REV 07
CLIENT	CARPETRIGHT	DATE	02-02-20
ADDRESS	TOTTENHAM COURT ROAD	JOB No.	TBC
DRAWN BY	J.KING	APPROVED	N.A.

REVISIONS: REV_00
This drawing is confidential and any form of reproduction, modification, distribution or other unauthorised use is strictly prohibited without written consent

SCALE	1:50 @ A3
-------	-----------

Greens 'the signmakers'
Brighton Street, Kingston upon Hull
East Yorkshire HU3 4UW
Tel: 01482 327371 Fax: 01482 228050
email: info@greens-signmakers.co.uk
web: www.greens-signmakers.co.uk

Sign / letter construction

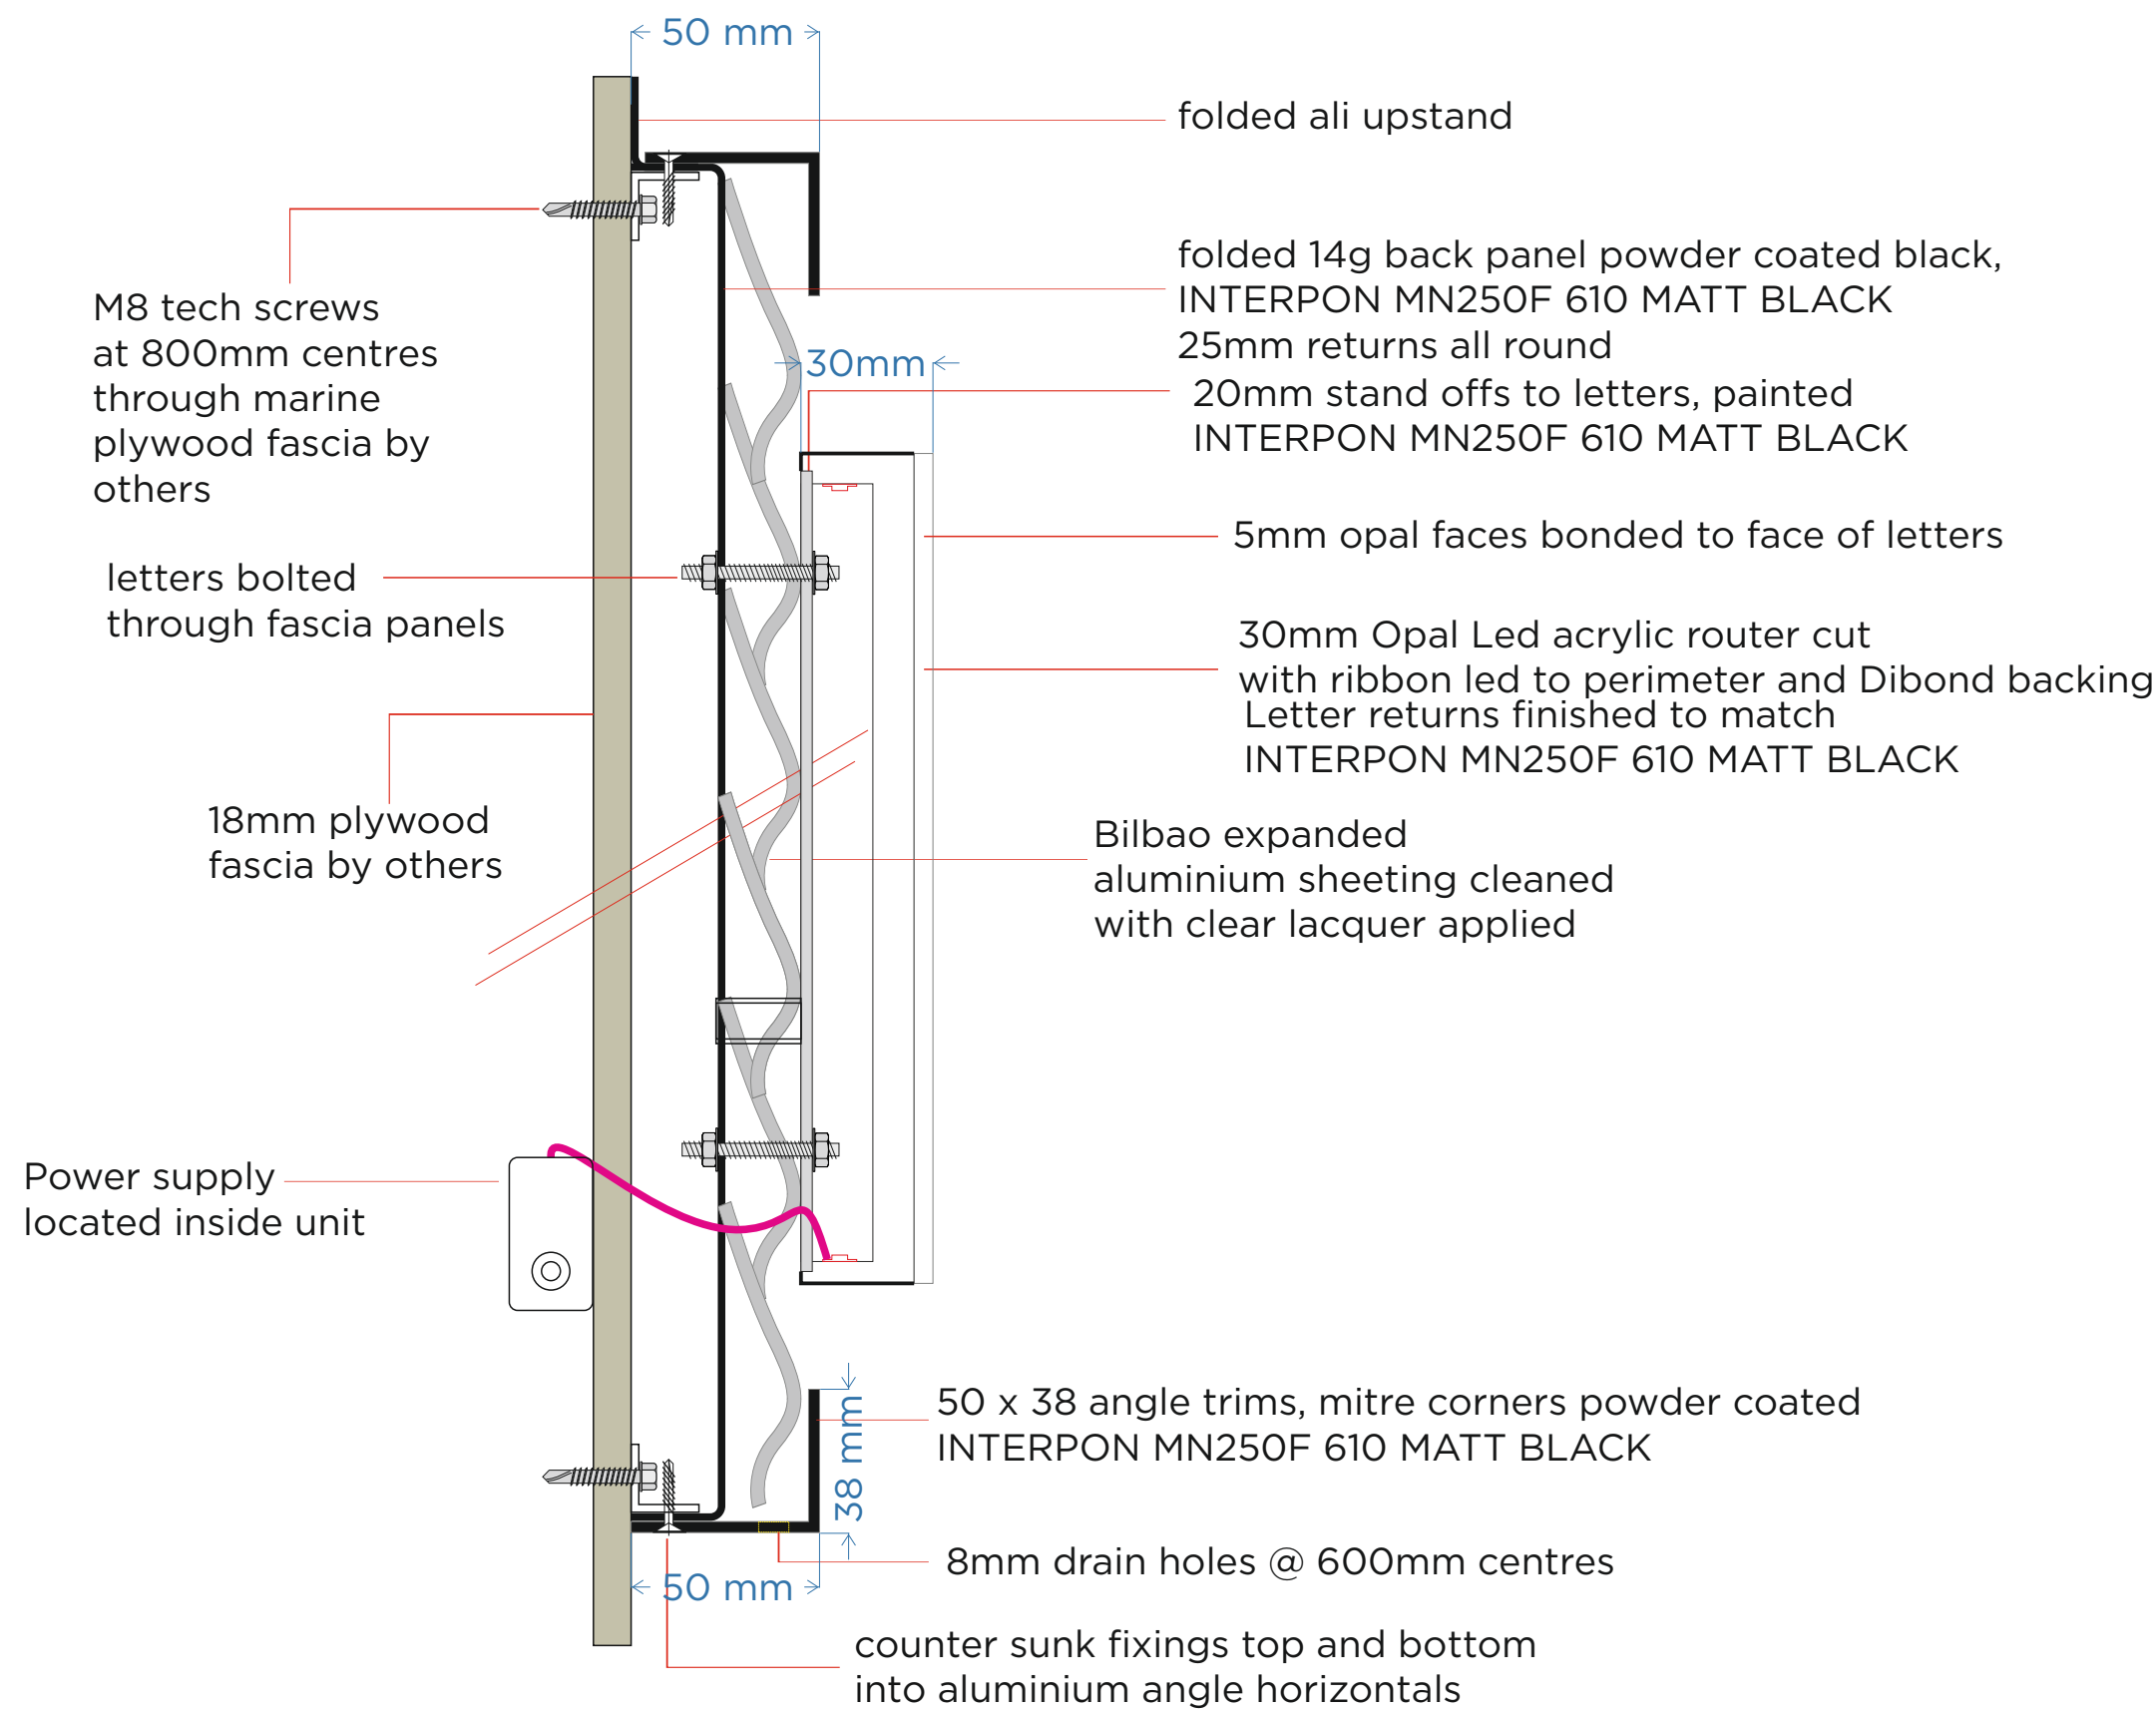

FILE EXT.	Z:\A-Z Projects\Carpet Right PLC\Carpet Right\
CLIENT	CARPETRIGHT
ADDRESS	TOTTENHAM COURT ROAD
DRAWN BY	J.KING


DWG No.	CARP1527(TOTTENHAM COURT RD) REV 07
DATE	02-02-20
JOB No.	TBC
APPROVED	N.A.

REVISIONS:	REV_00
This drawing is confidential and any form of reproduction, modification, distribution or other unauthorised use is strictly prohibited without written consent	

SCALE	
-------	--

Greens 'the signmakers'
Brighton Street, Kingston upon Hull
East Yorkshire HU3 4UW
Tel: 01482 327371 Fax: 01482 228050
email: info@greens-signmakers.co.uk
web: www.greens-signmakers.co.uk

Double sided projection sign construction

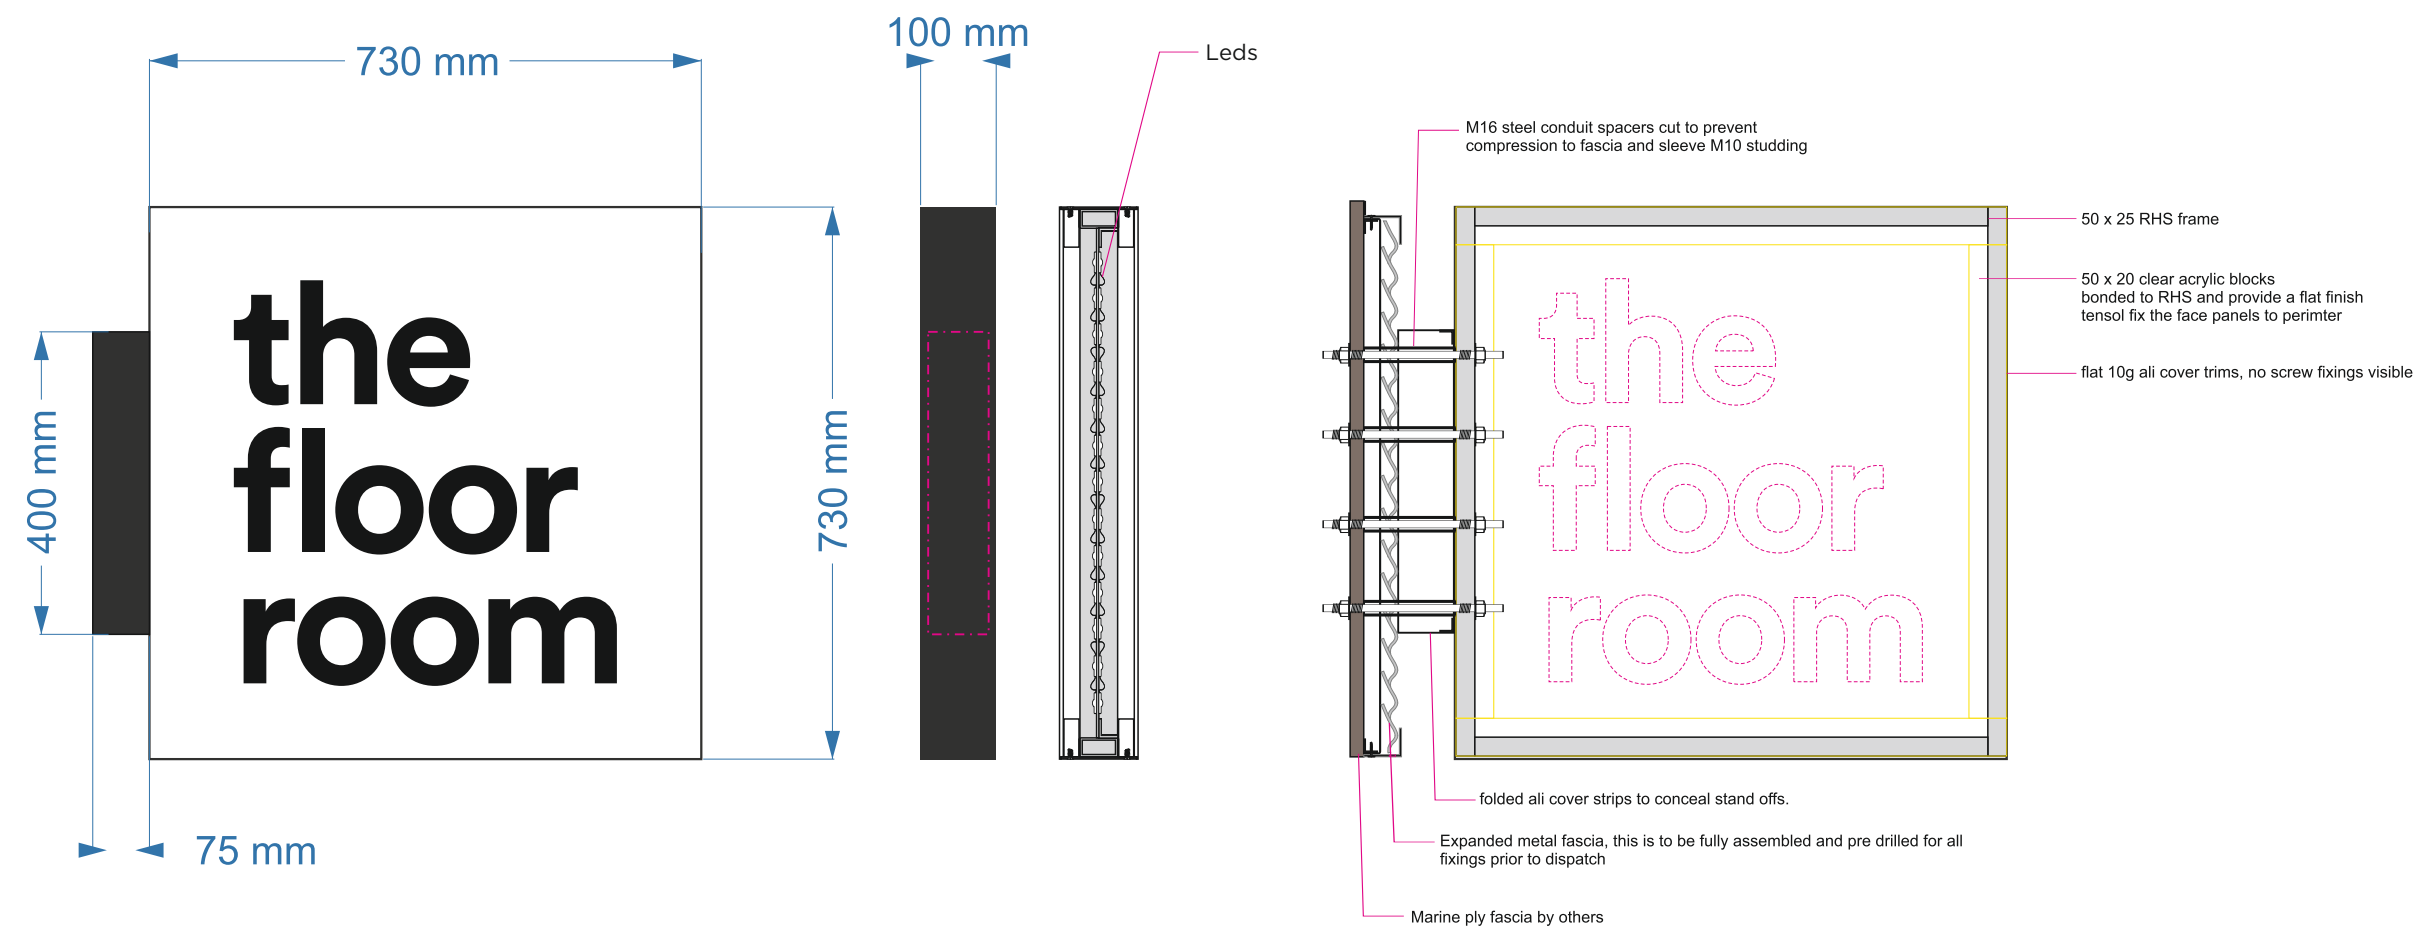

scale 1:10