


This drawing is not to be scaled for construction purposes. All dimensions are to be checked on site before any work is put in hand.  
If in doubt, ask.  
Copyright © **4H** Architecture Limited 2025  
Registered in England & Wales.  
Registered No. 12112149  
**4H** is the trading name of **4H** Architecture Limited

0 0.1 0.5m  
scale 1:10

*We recommend details be provided for the step construction showing the new surface finish. I suggest we fully annotated, plan, section and elevation drawings at a scale of 1:10 of the steps and typical details of treads and riser in the context of the side wall/parapets of the staircase at a scale of 1:1 or 1:2. The details should show retention of the existing step construction in conjunction with the laying of the new surface finish.*

**1 Existing - Stairs Plan**

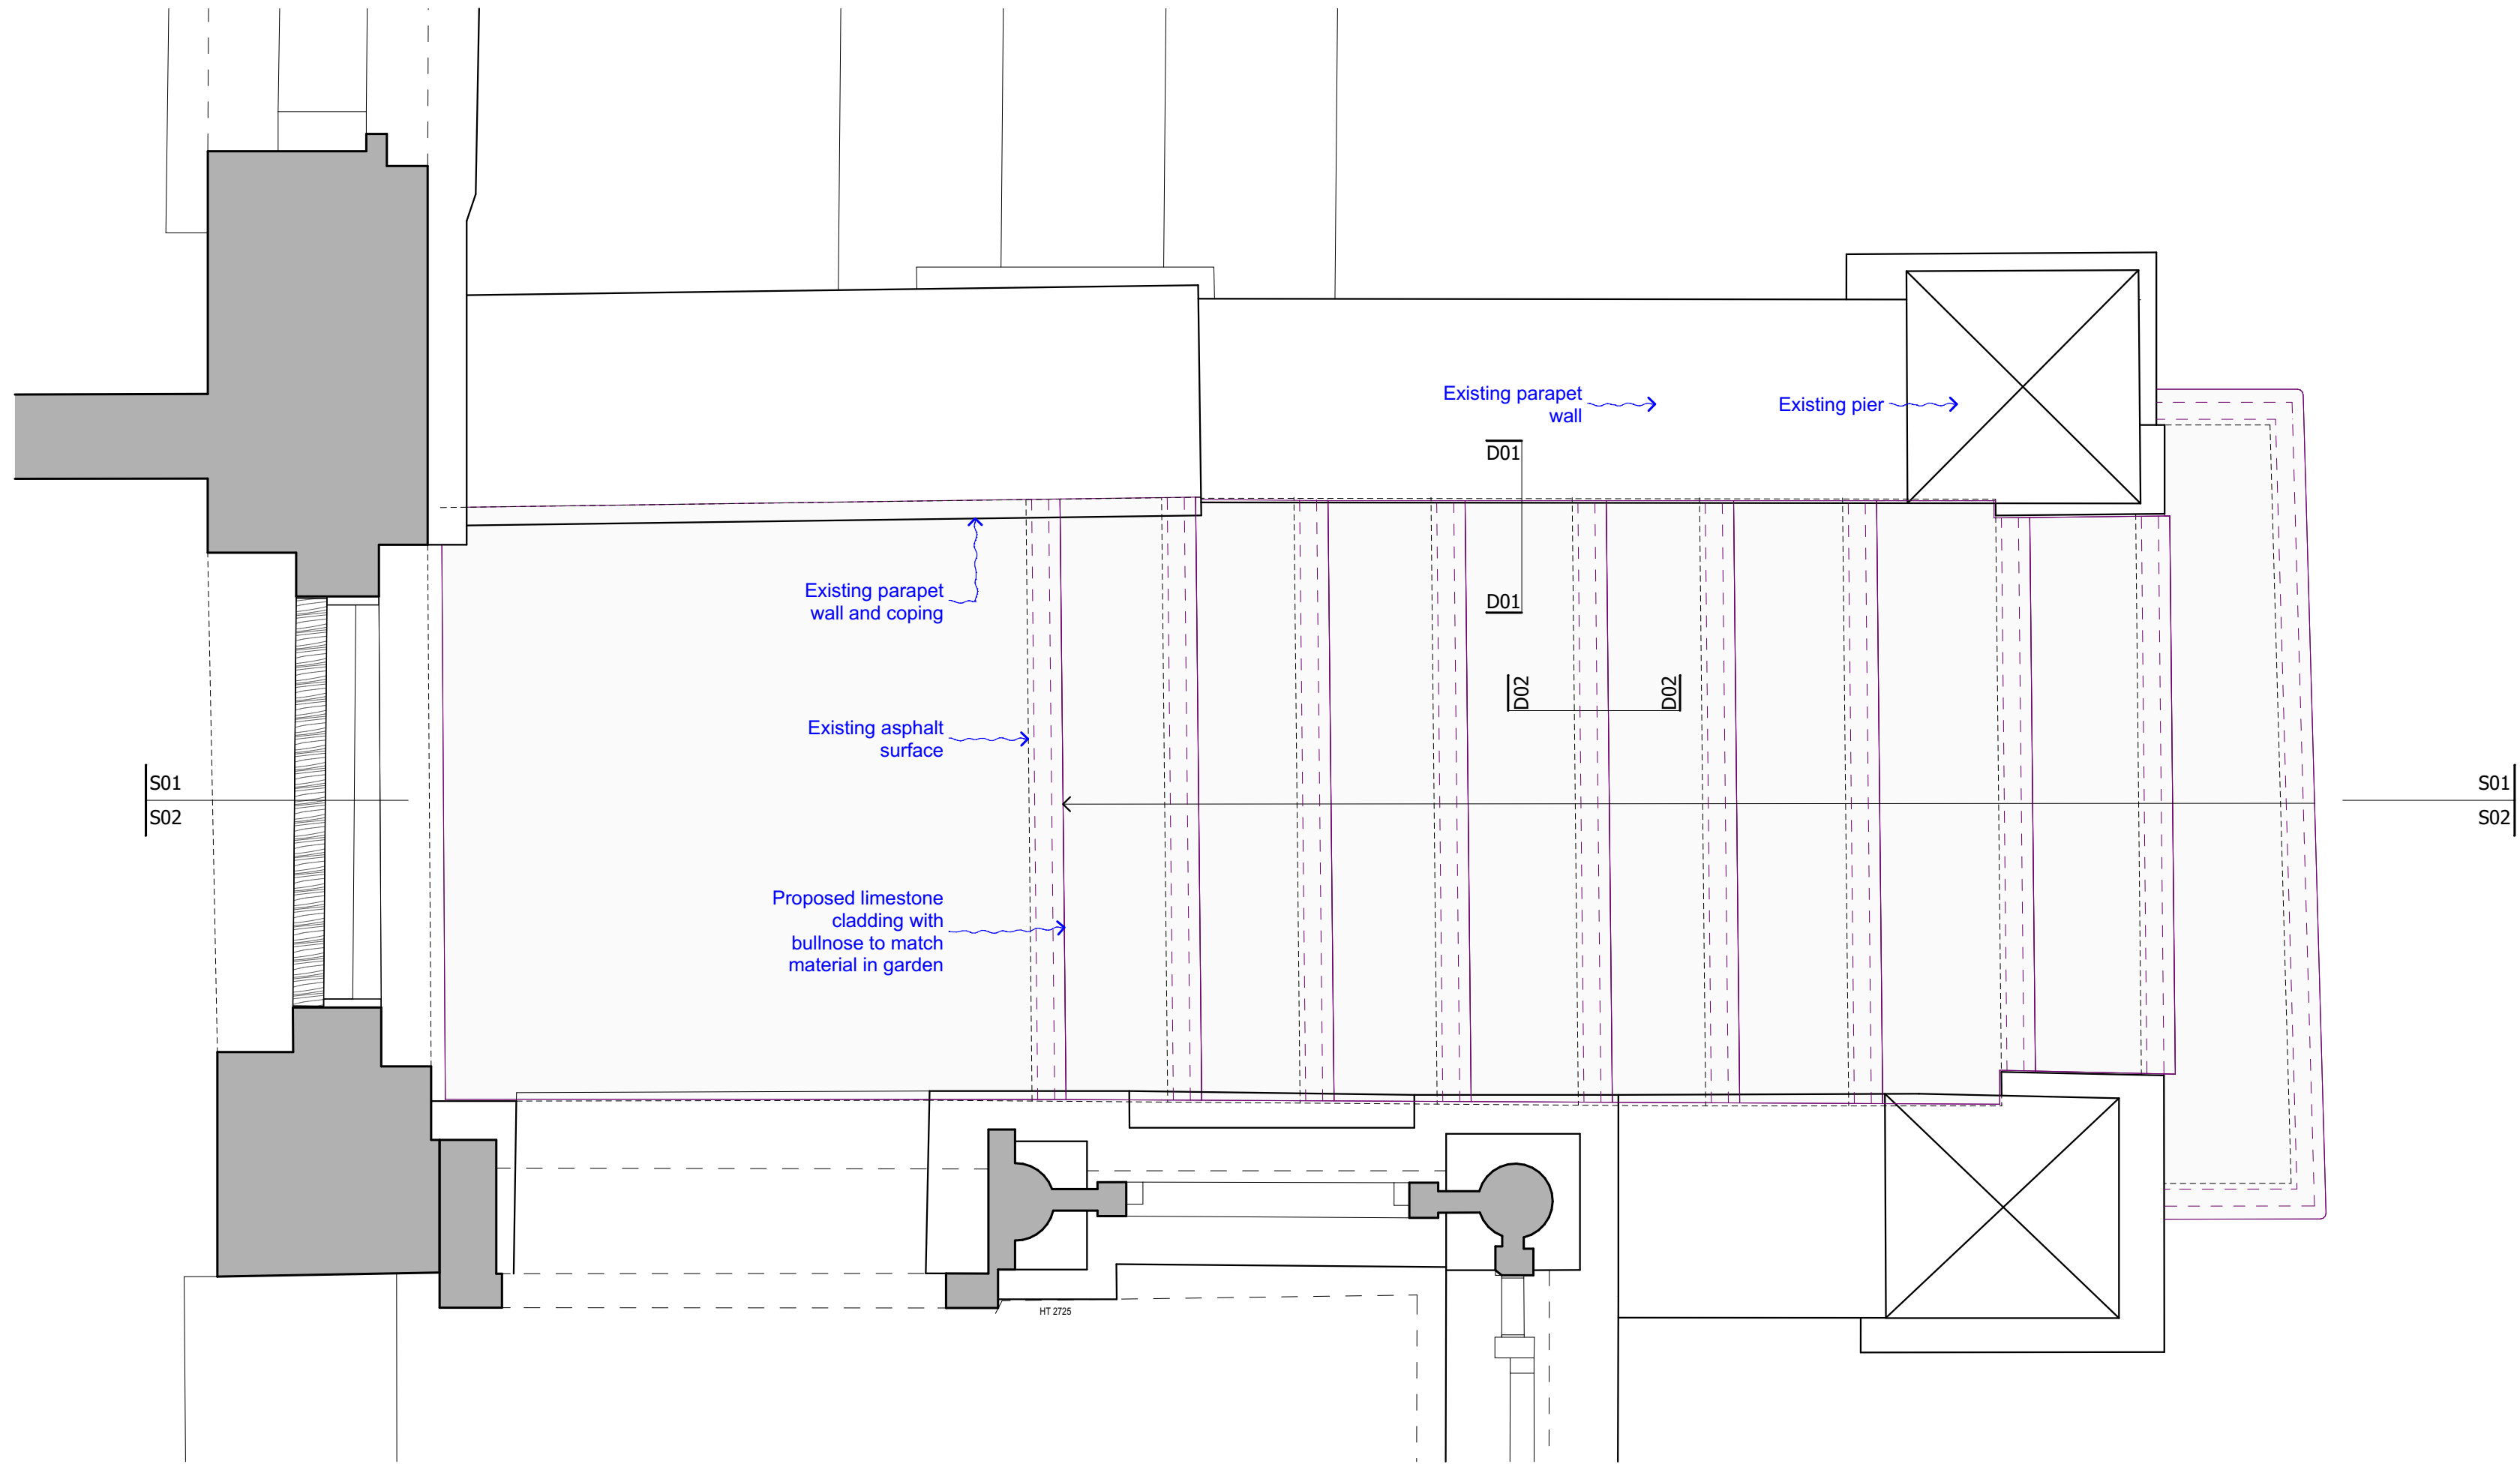


Rev.	Date	Description
PL01	18.03.2025.	Planning
project	131_9 Wedderburn Road	
site address	9 Wedderburn Road London NW3 5QS	
client	Private Client	
drawing title	<b>Stair Plans</b>	
project number_drawing number_revision	131_420_PL01	
date	12.03.2025.	
designed / drawn by	4H Architecture 0751572458 info@4harchitecture.co.uk	
scale	1:10 @ A1	

**2 Proposed - Stairs Plan**




SCALE 1: 10 @ A1

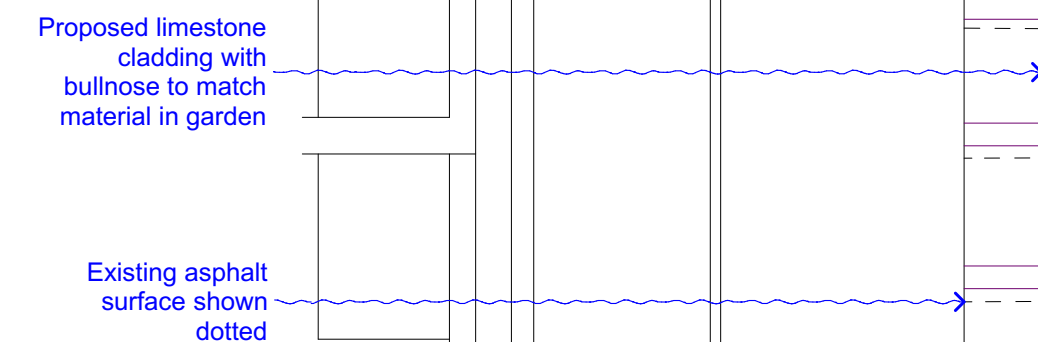

SCALE 1: 10 @ A1

We recommend details be provided for the step construction showing the new surface finish. I suggest we fully annotated, plan, section and elevation drawings at a scale of 1:10 of the steps and typical details of treads and riser in the context of the side wall/parapets of the staircase at a scale of 1:1 or 1:2. The details should show retention of the existing step construction in conjunction with the laying of the new surface finish.

[illegible]

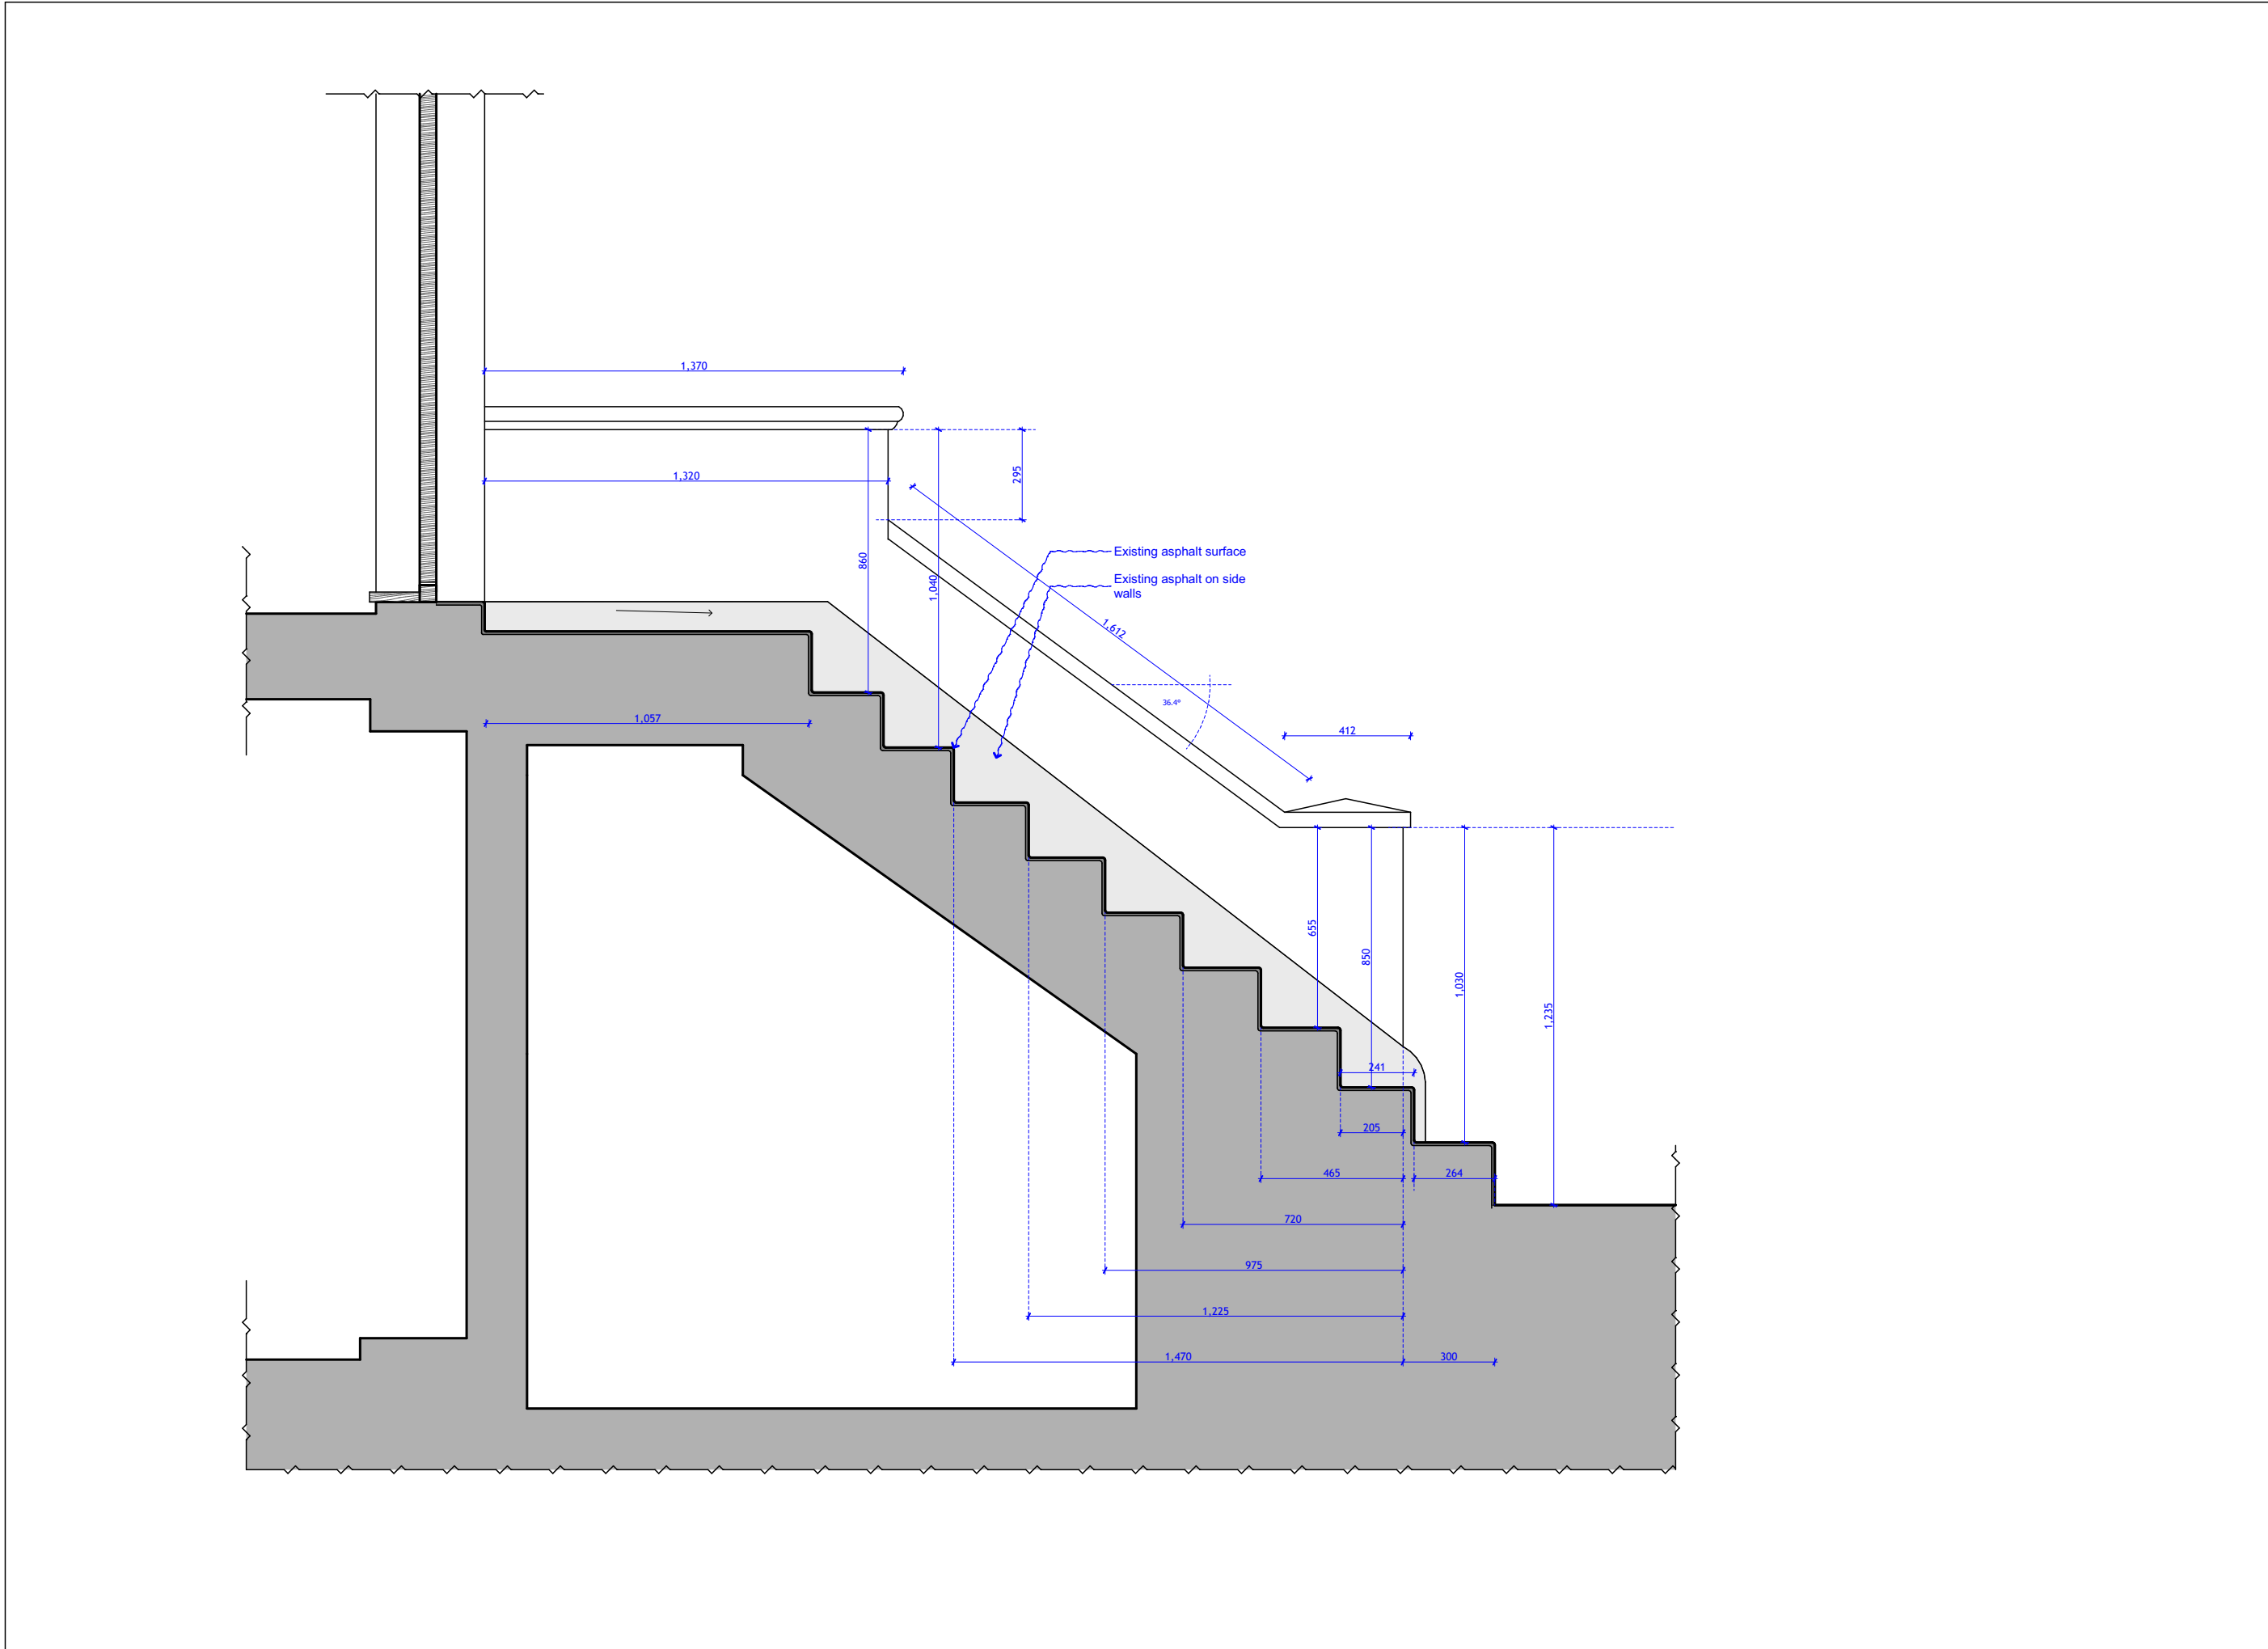

Existing coping to be kept

Solid side wall with render

30mm stone cladding with bullnose

Existing asphalt surface to be kept


Stone riser

Grout

Stone adhesive (chapter specification)

3 Proposed - Stairs Section 01

SCALE 1:10 @ A1

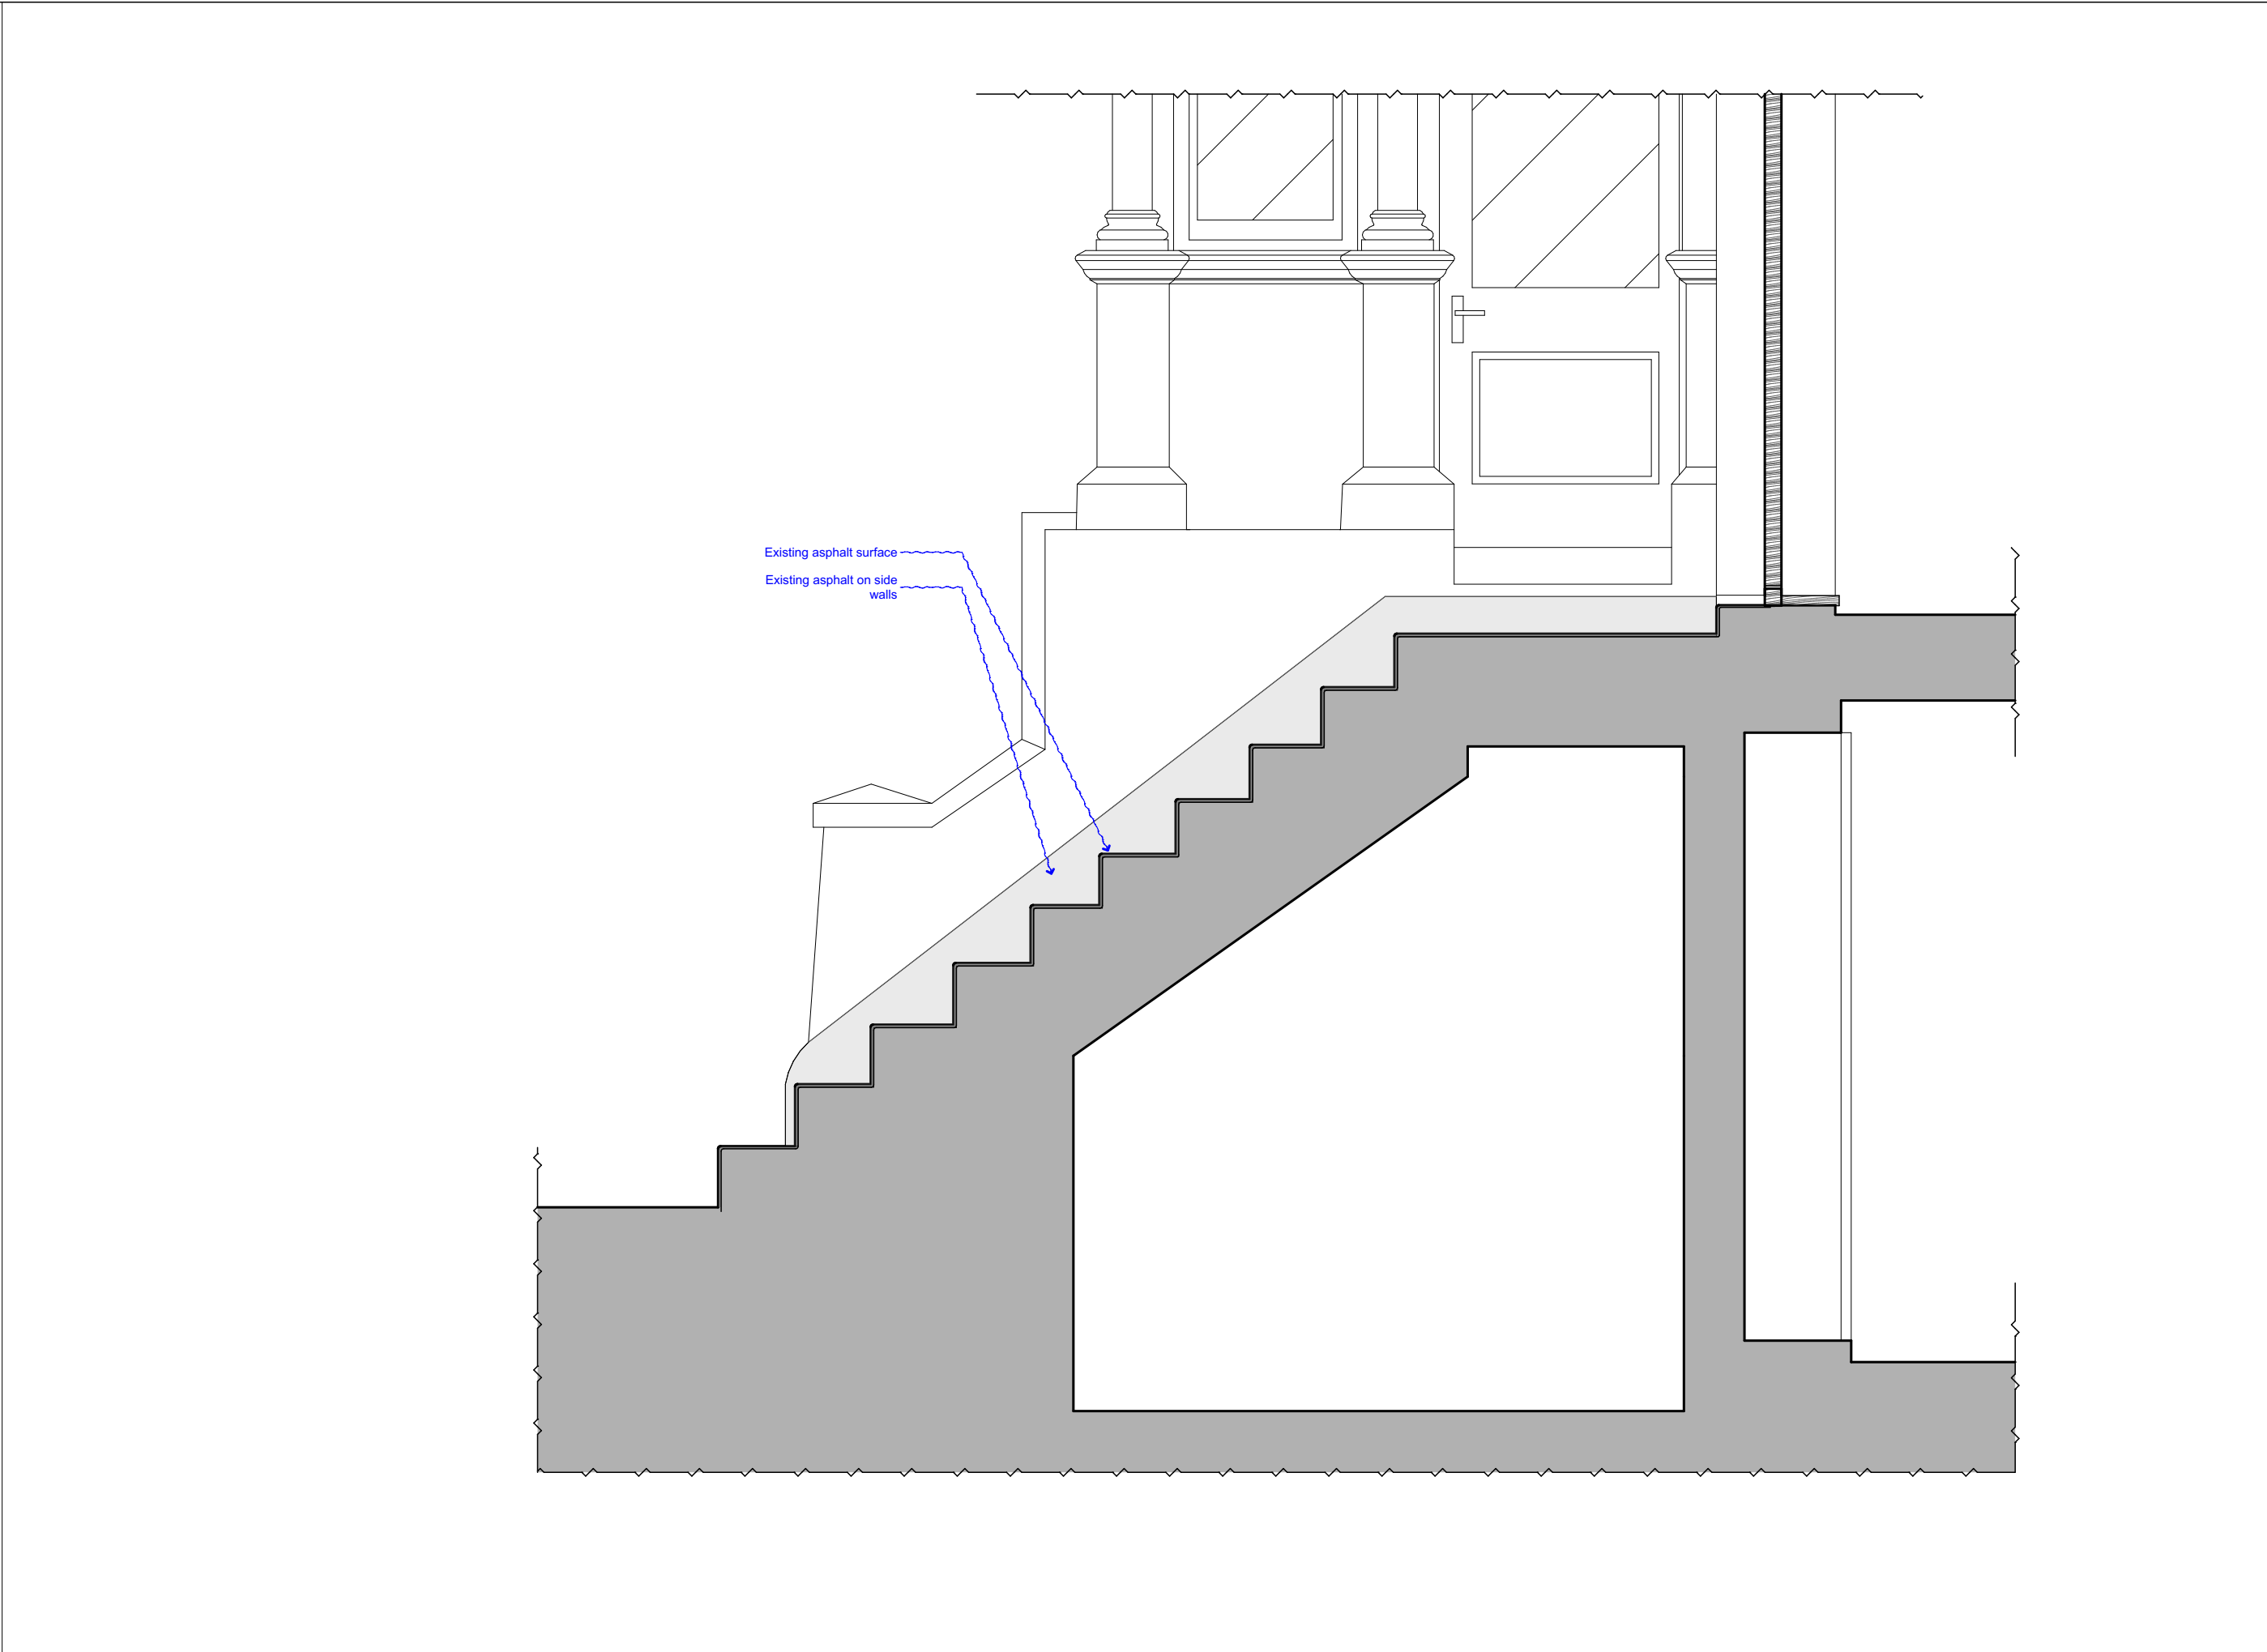

Existing coping to be kept

Solid side wall with render

30mm limestone cladding with bullnose

Existing asphalt surface to be kept

Limestone riser

Grout

Stone adhesive (supplier specification)

SCALE 1:10 @ A1

**4 Proposed - Stairs Section 02**

*We recommend details be provided for the step construction showing the new surface finish. I suggest we fully annotated, plan, section and elevation drawings at a scale of 1:10 of the steps and typical details of treads and riser in the context of the side wall/parapets of the staircase at a scale of 1:1 or 1:2. The details should show retention of the existing step construction in conjunction with the laying of the new surface finish.*


Rev	Date	Description
PL01	18.03.2025.	Planning
project	131_9 Wedderburn Road	
site address	9 Wedderburn Road London NW3 5QS	
client	Private Client	
drawing title	<b>Stair Sections</b>	
project number_drawing number_revision	131_422_PL01	
date	12.03.2025.	
designed / drawn by	4H Architecture 07515772458 info@4harchitecture.co.uk	
scale	1:10 @ A1	






Proposed Limestone

1 Stairs Photos

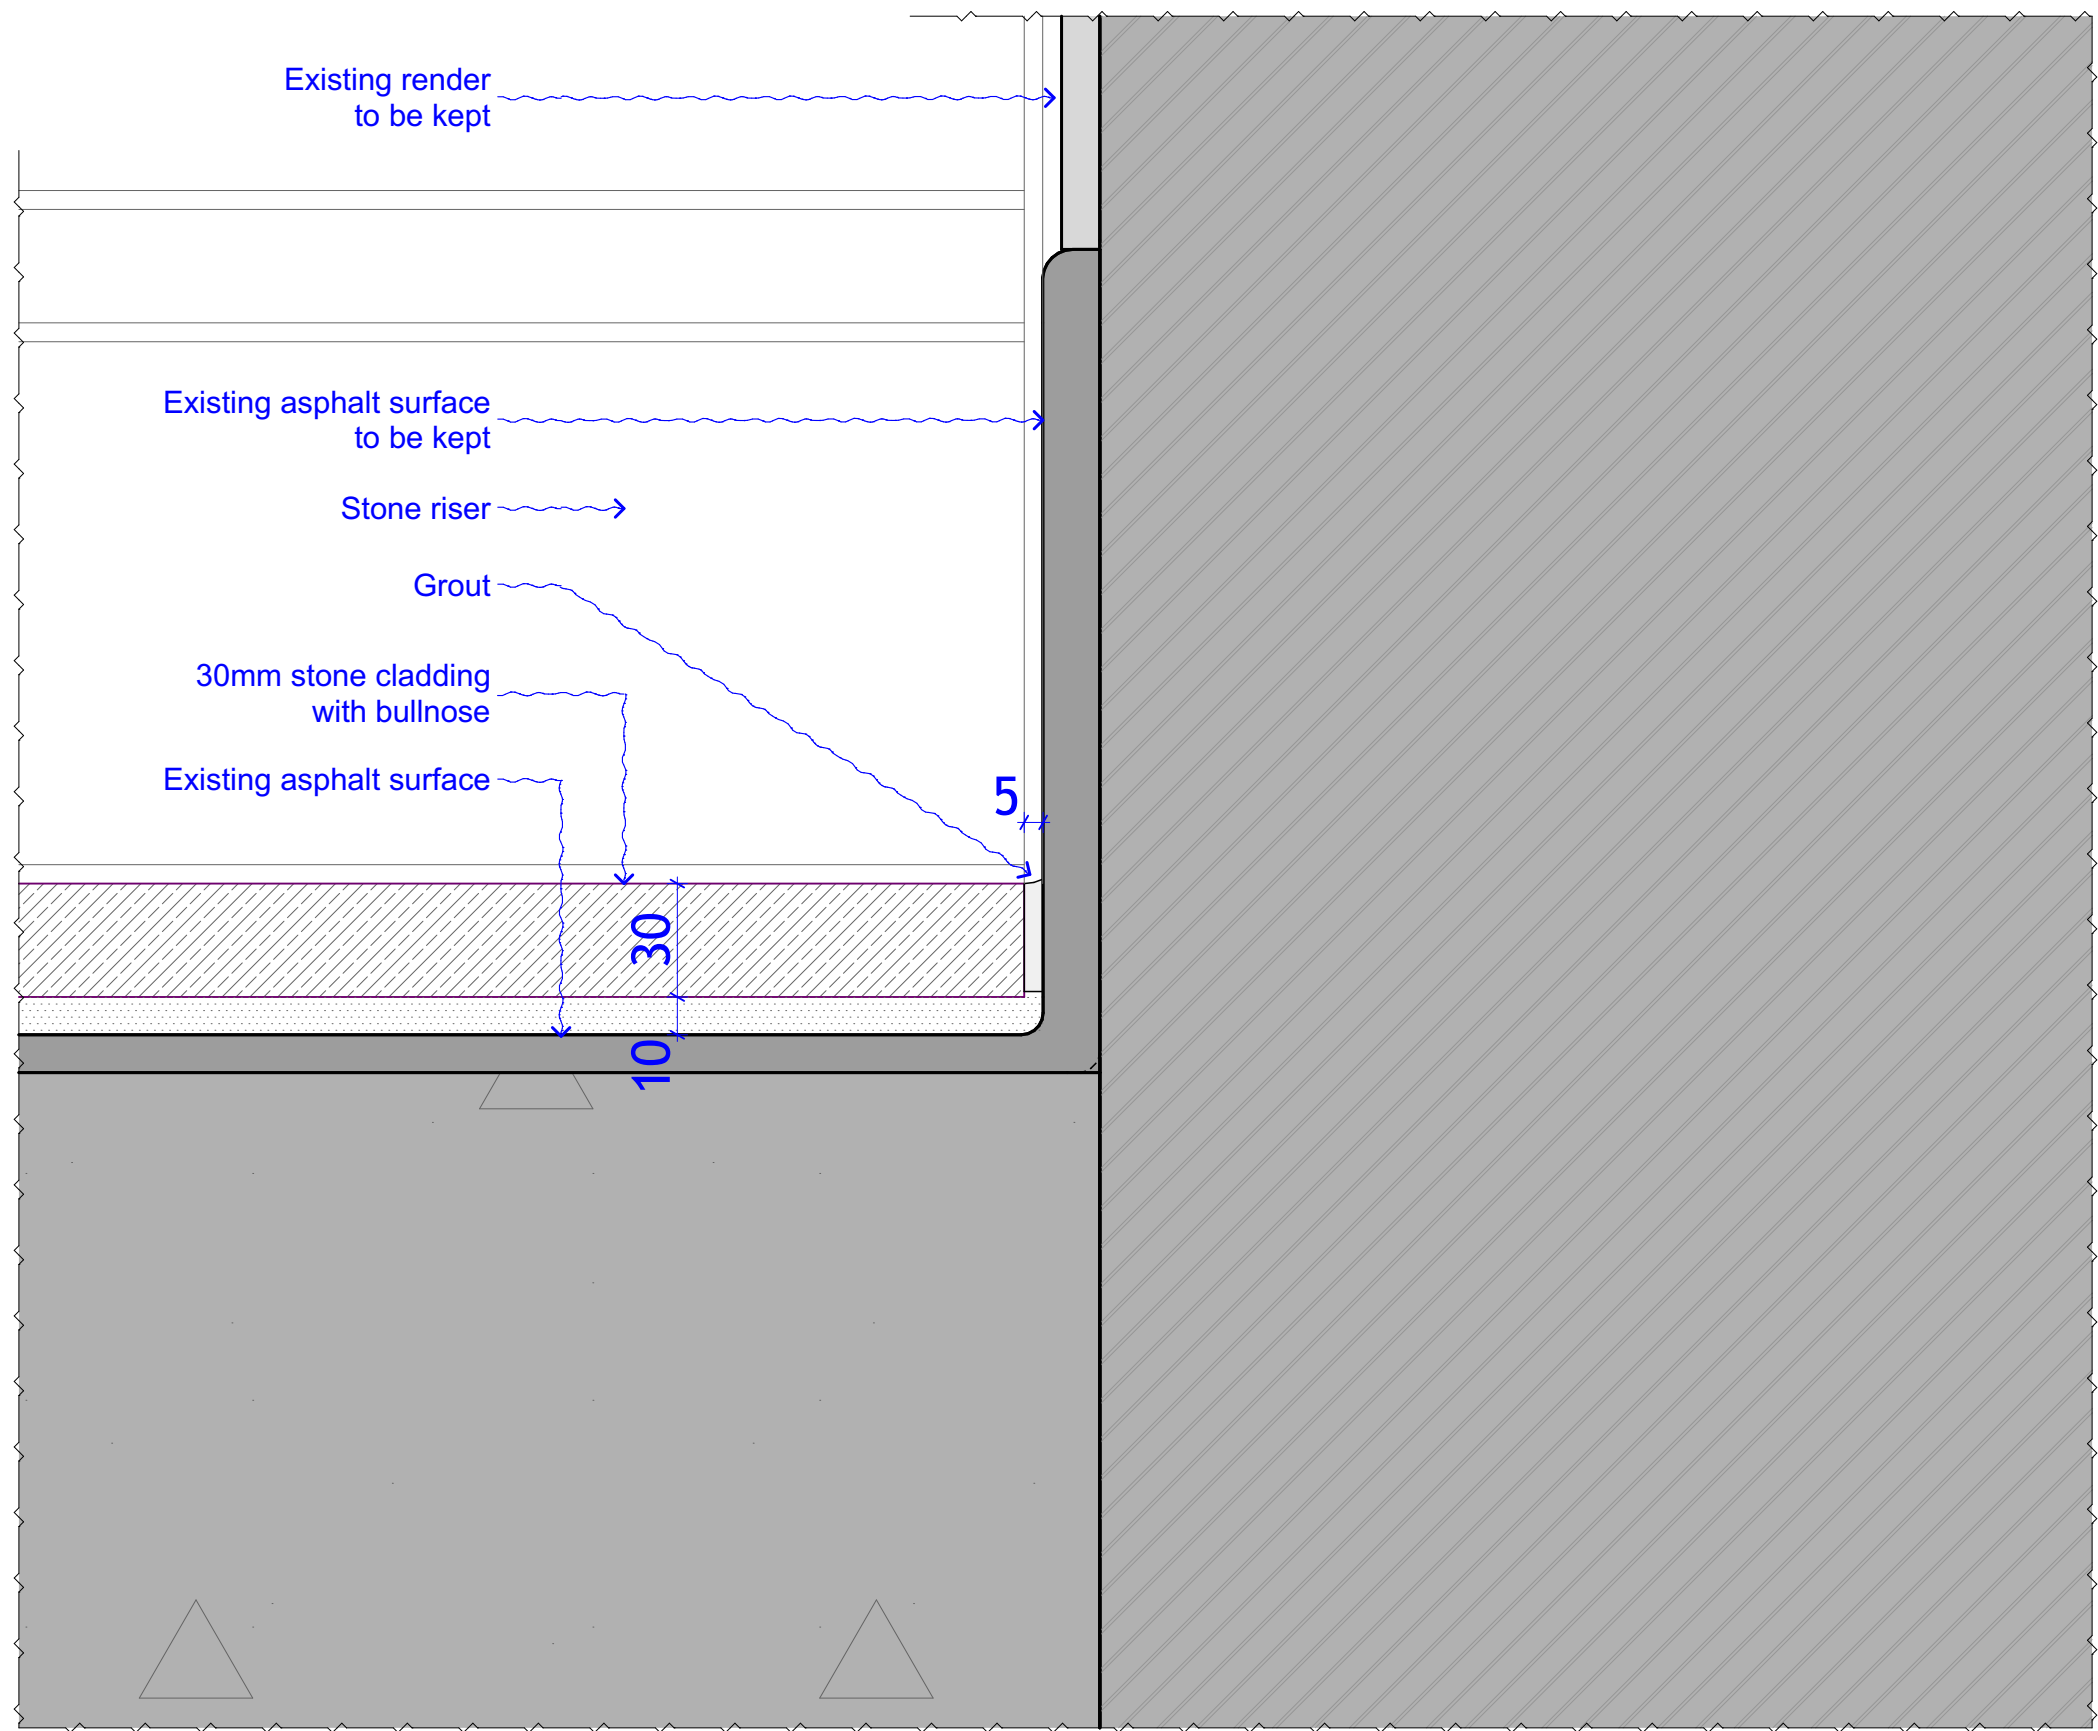


2 Proposed - Stairs Detail 01

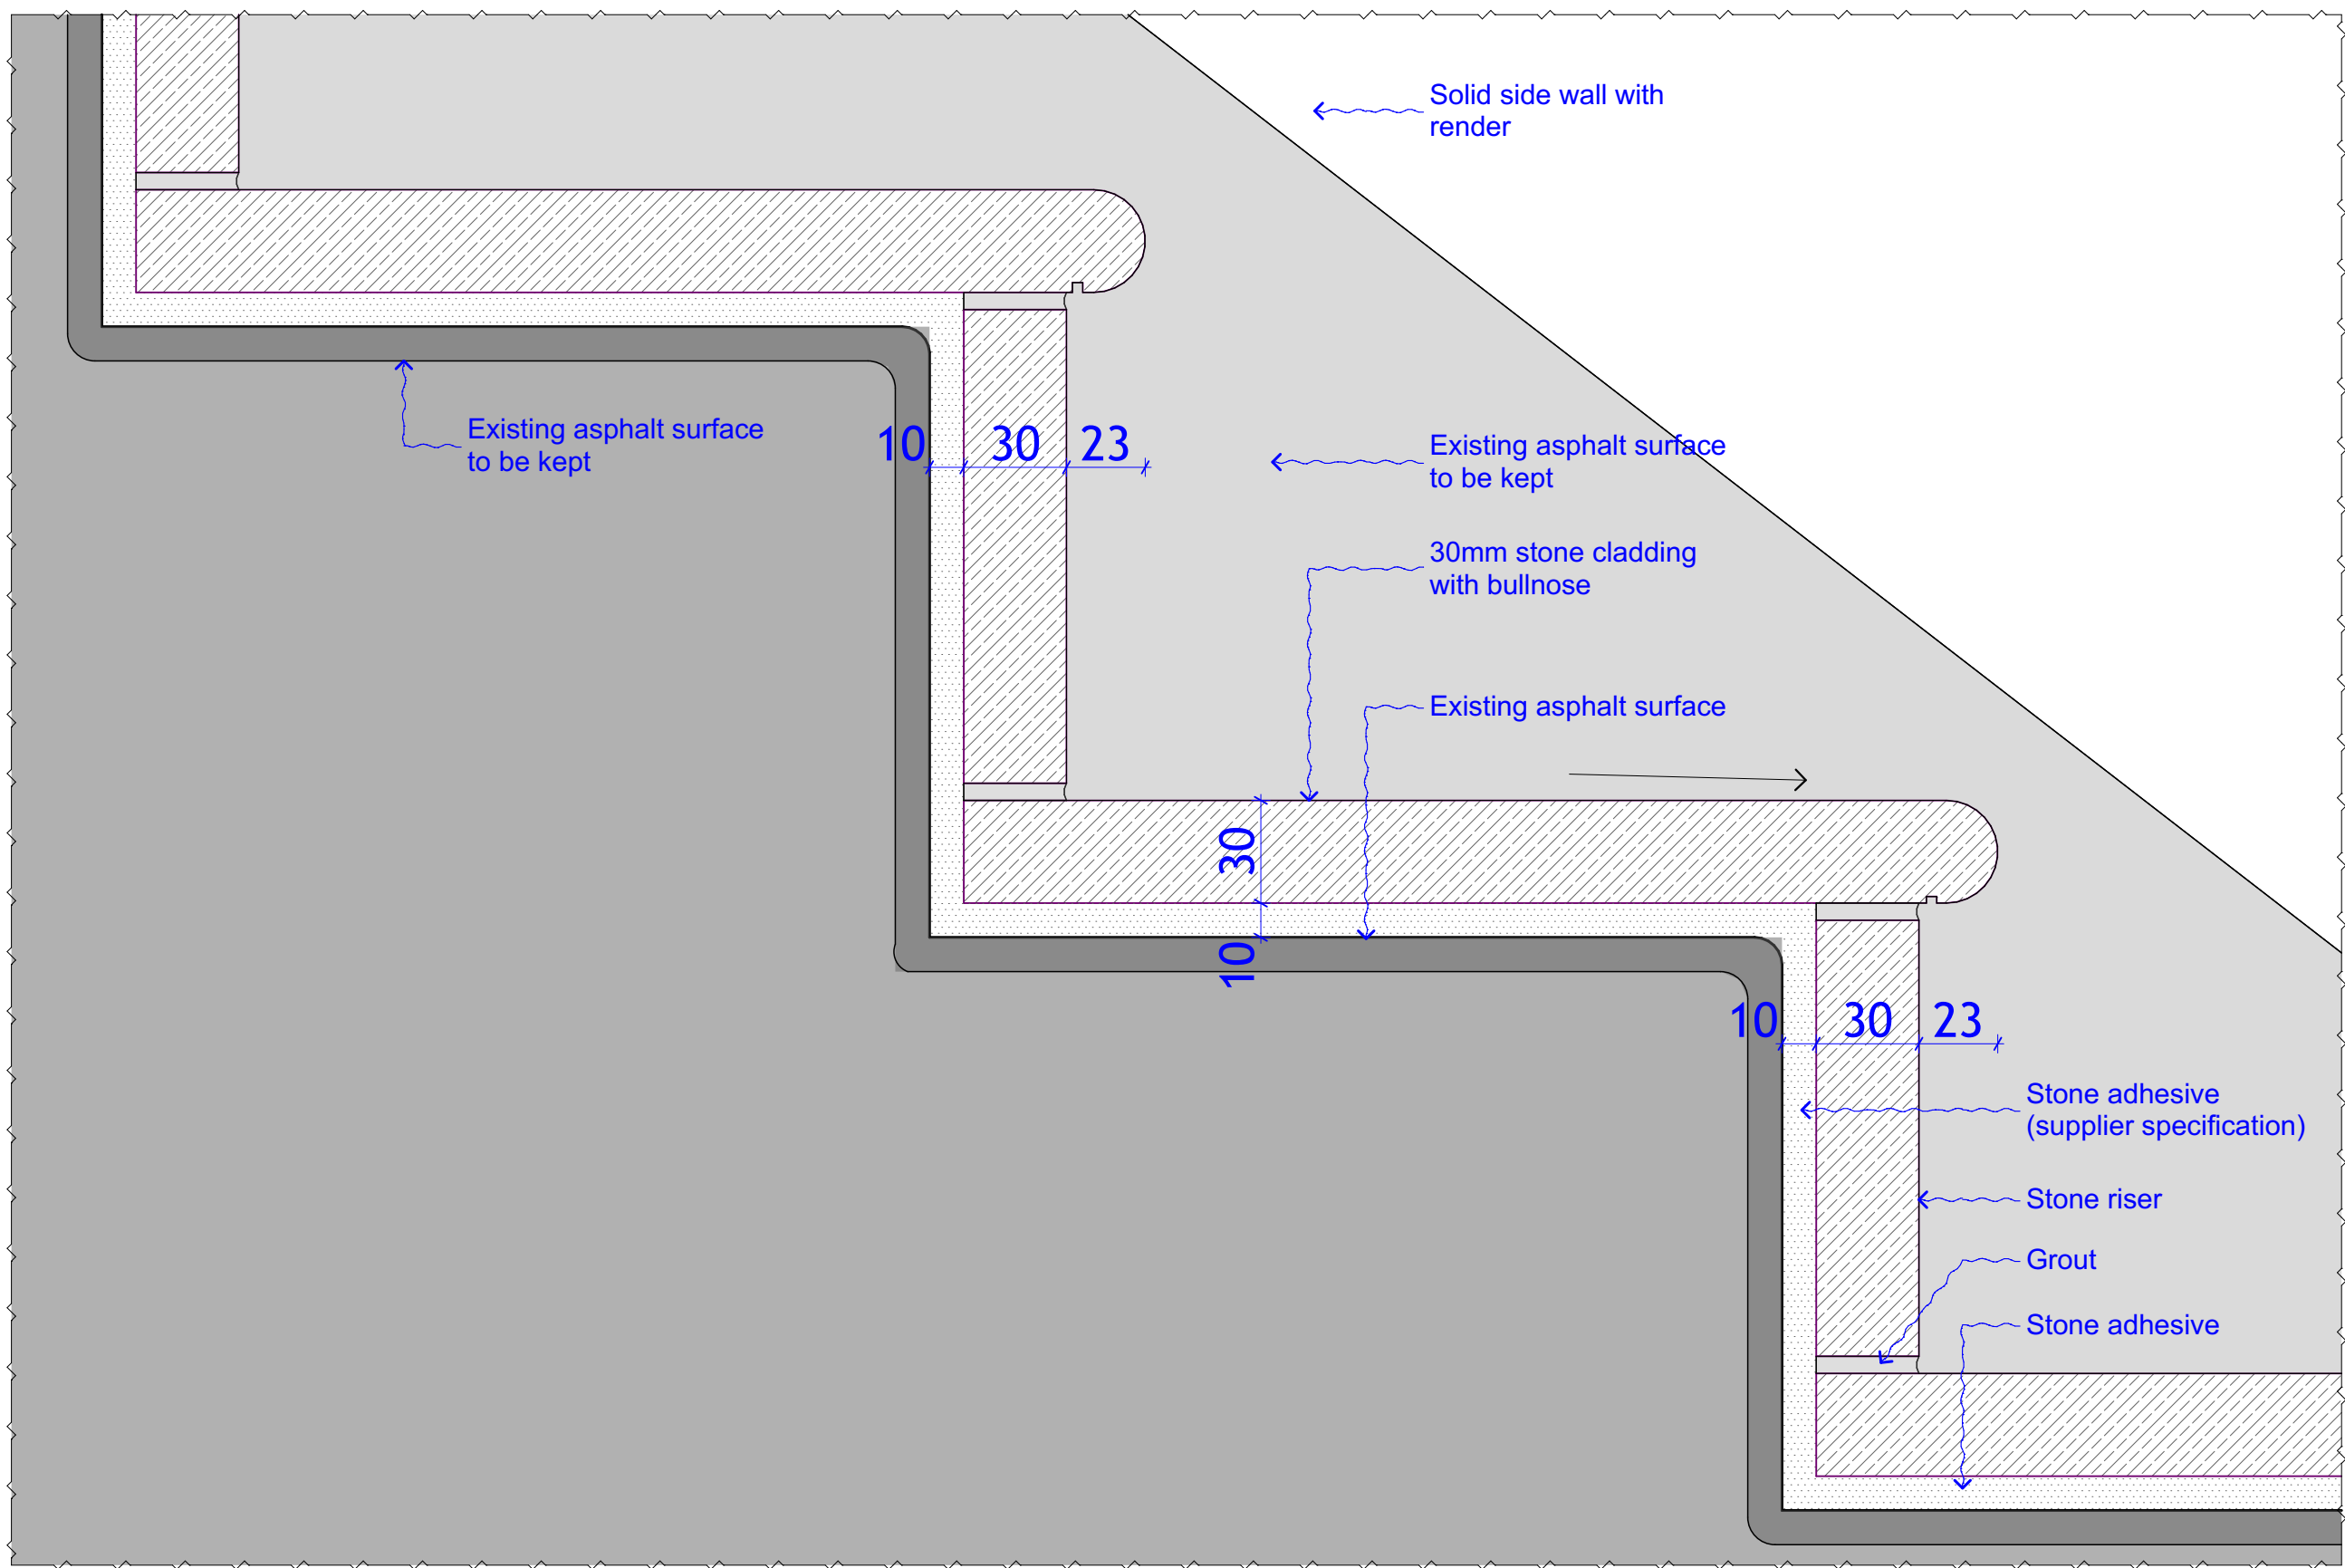

3 Proposed - Stairs Detail 02

This drawing is not to be scaled for construction purposes. All dimensions are to be checked on site before any work is put in hand.  
If in doubt, ask.  
Copyright © 4H Architecture Limited 2025  
Registered in England & Wales.  
Registered No. 12112149  
4H is the trading name of 4H Architecture Limited

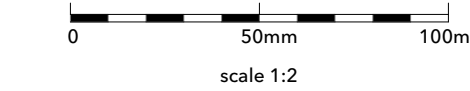

We recommend details be provided for the step construction showing the new surface finish. I suggest we fully annotated, plan, section and elevation drawings at a scale of 1:10 of the steps and typical details of treads and riser in the context of the side wall/parapets of the staircase at a scale of 1:1 or 1:2. The details should show retention of the existing step construction in conjunction with the laying of the new surface finish.

Rev.	Date	Description
PL01	18.03.2025.	Planning
project	131_9 Wedderburn Road	
site address	9 Wedderburn Road London NW3 5QS	
client	Private Client	
drawing title	Stair Details	
project number, drawing number, revision	131_423_PL01	
date	12.03.2025.	
designed / drawn by	4H Architecture 0751572458 info@4harchitecture.co.uk	
scale	1:2 @ A1	