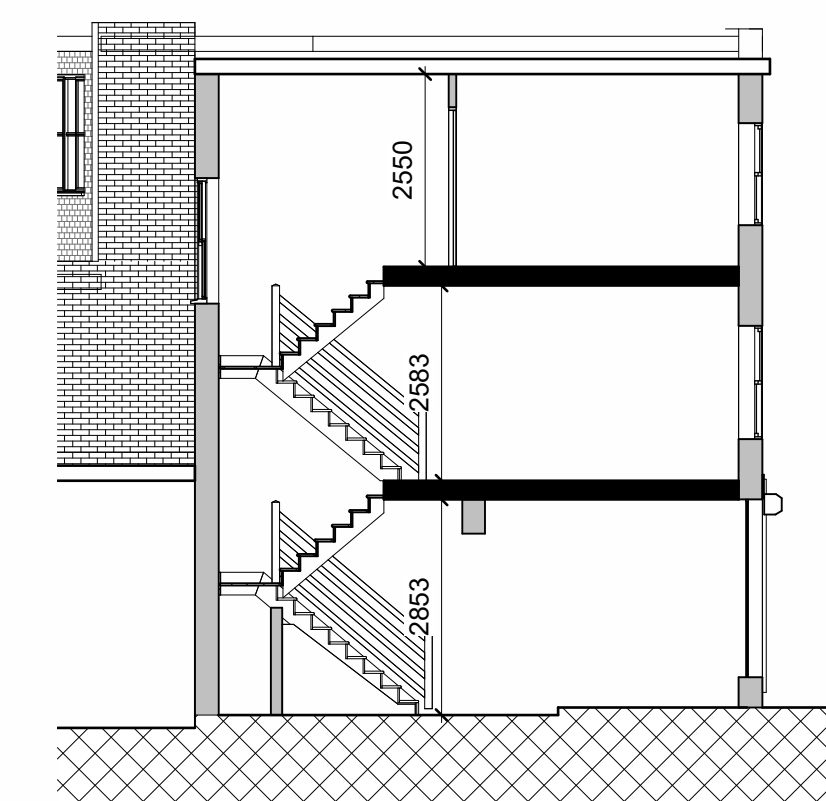
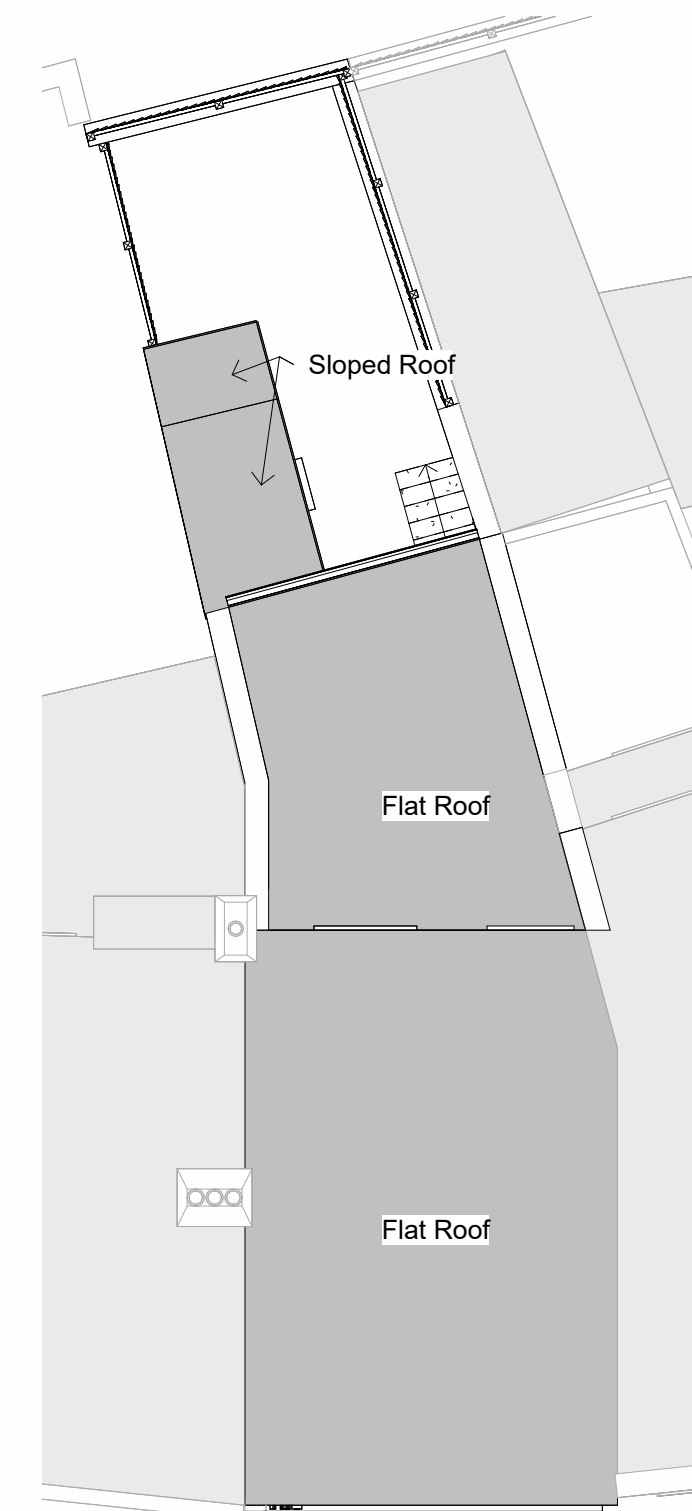
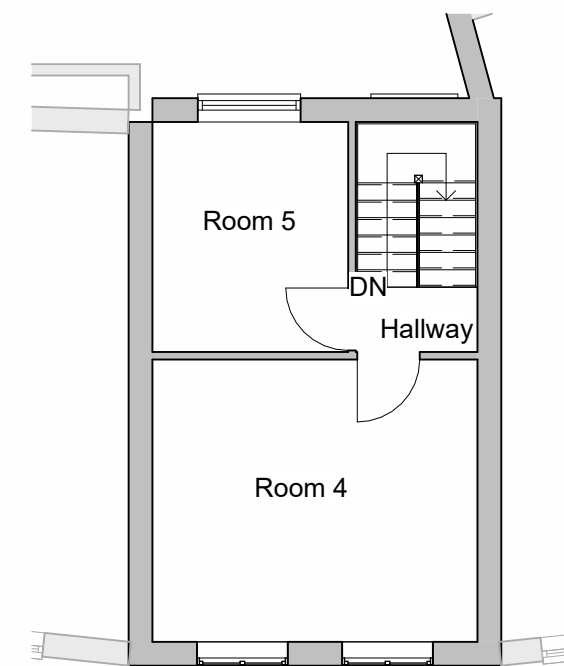
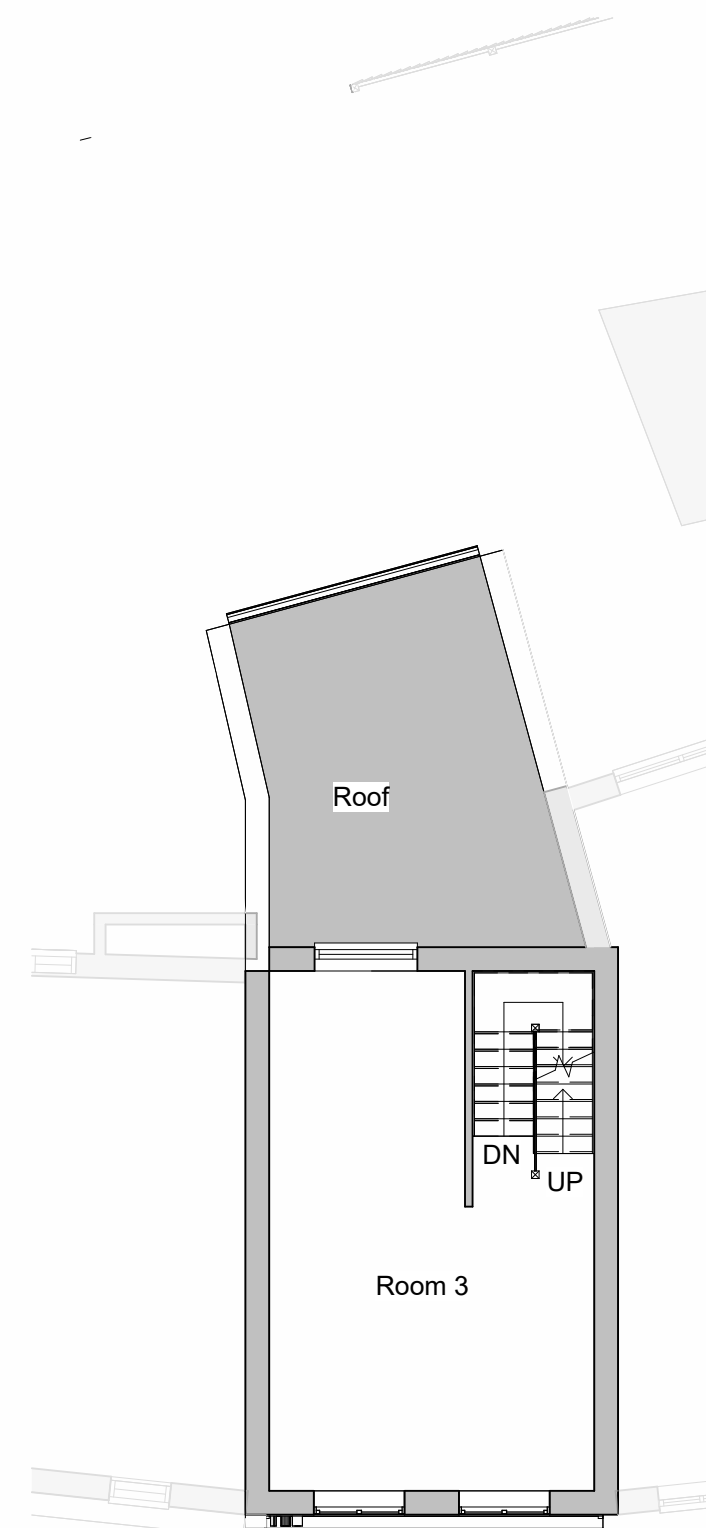
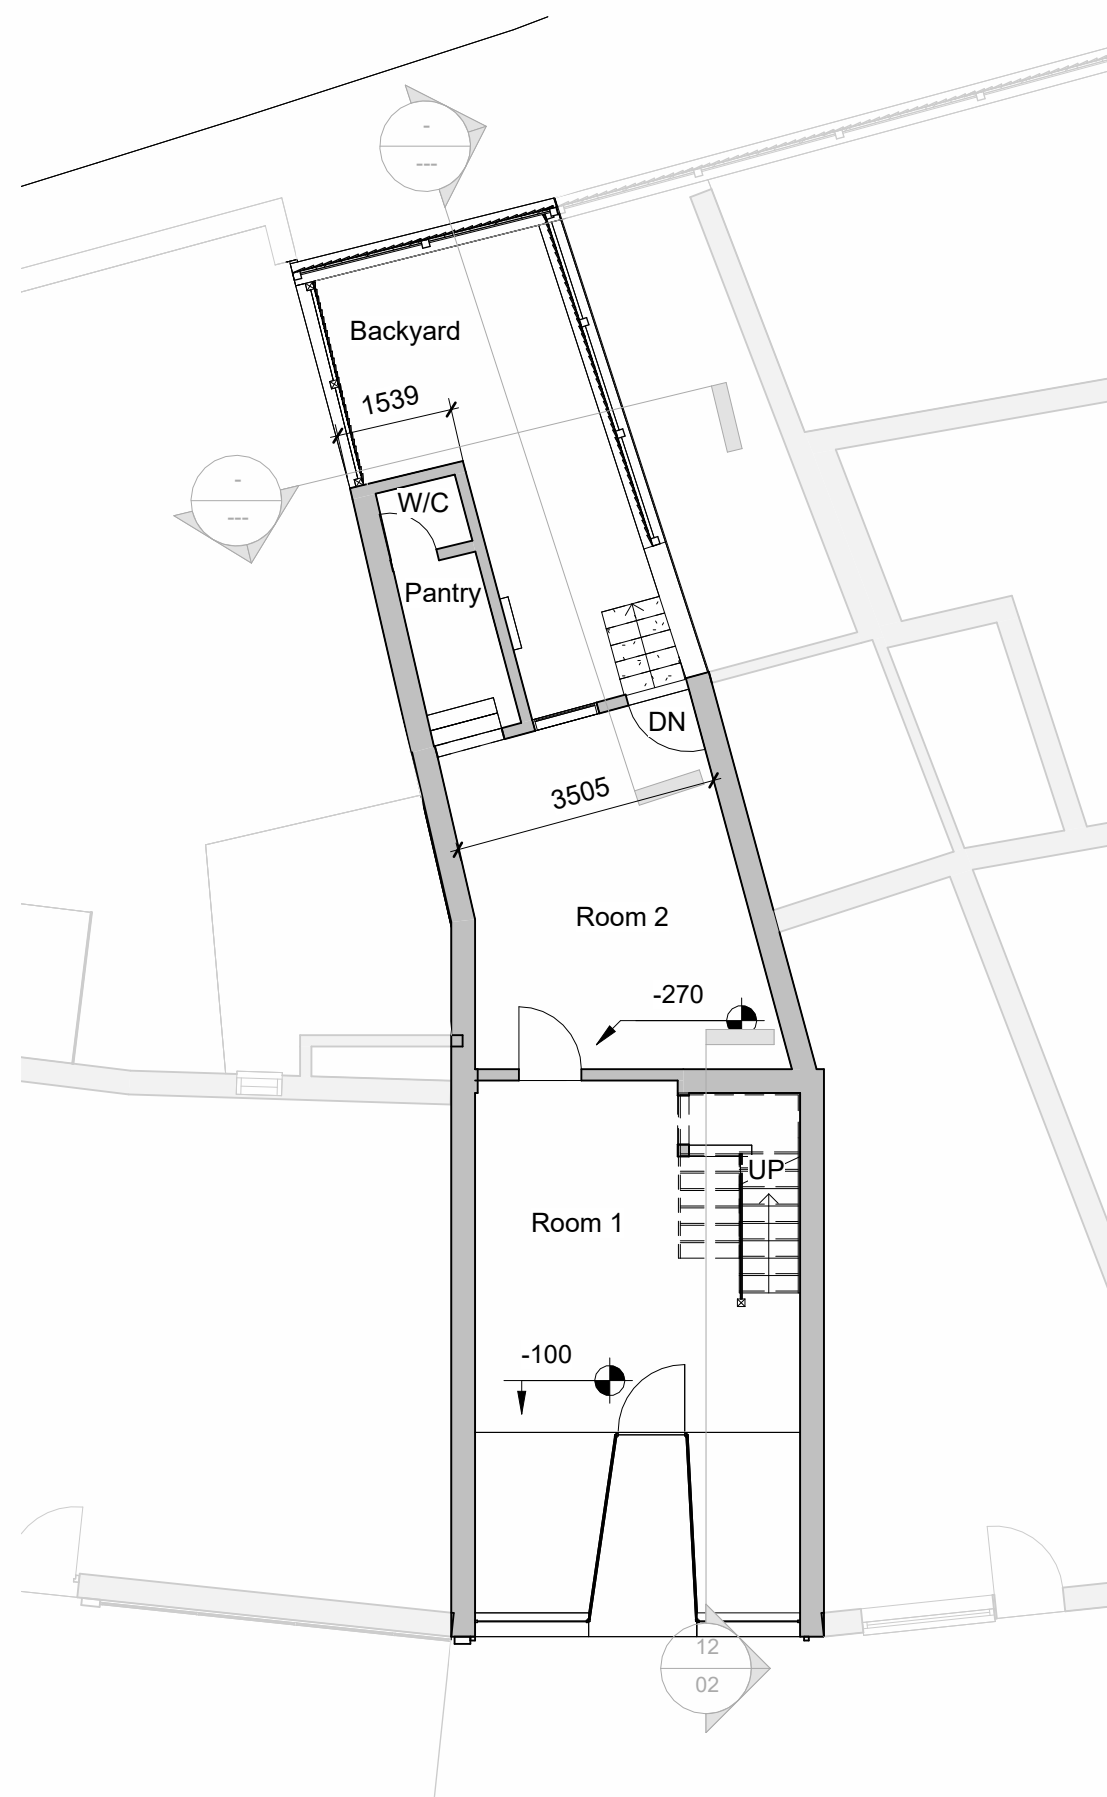
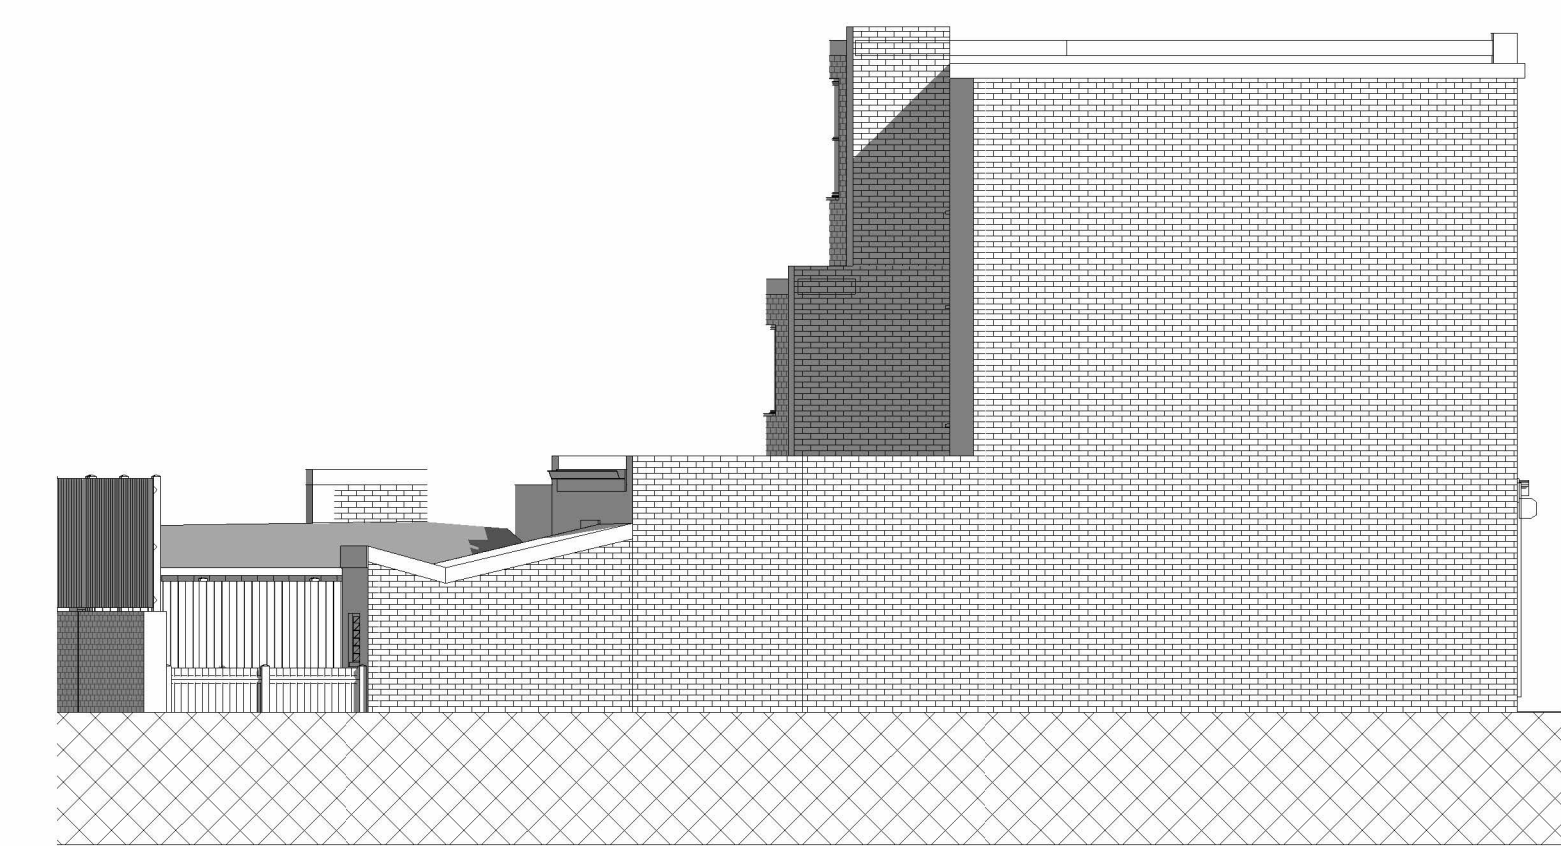
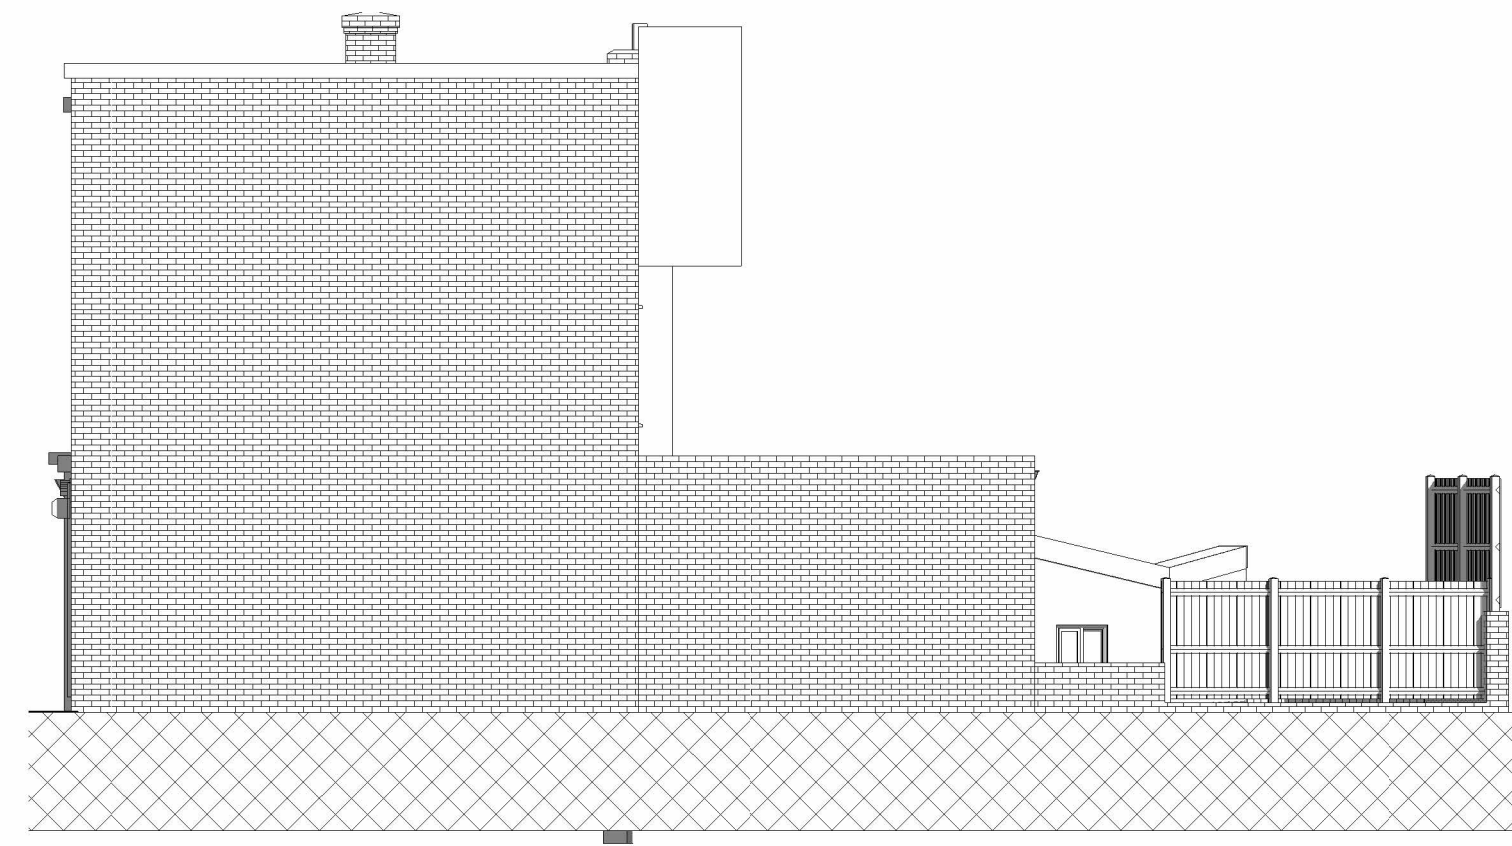
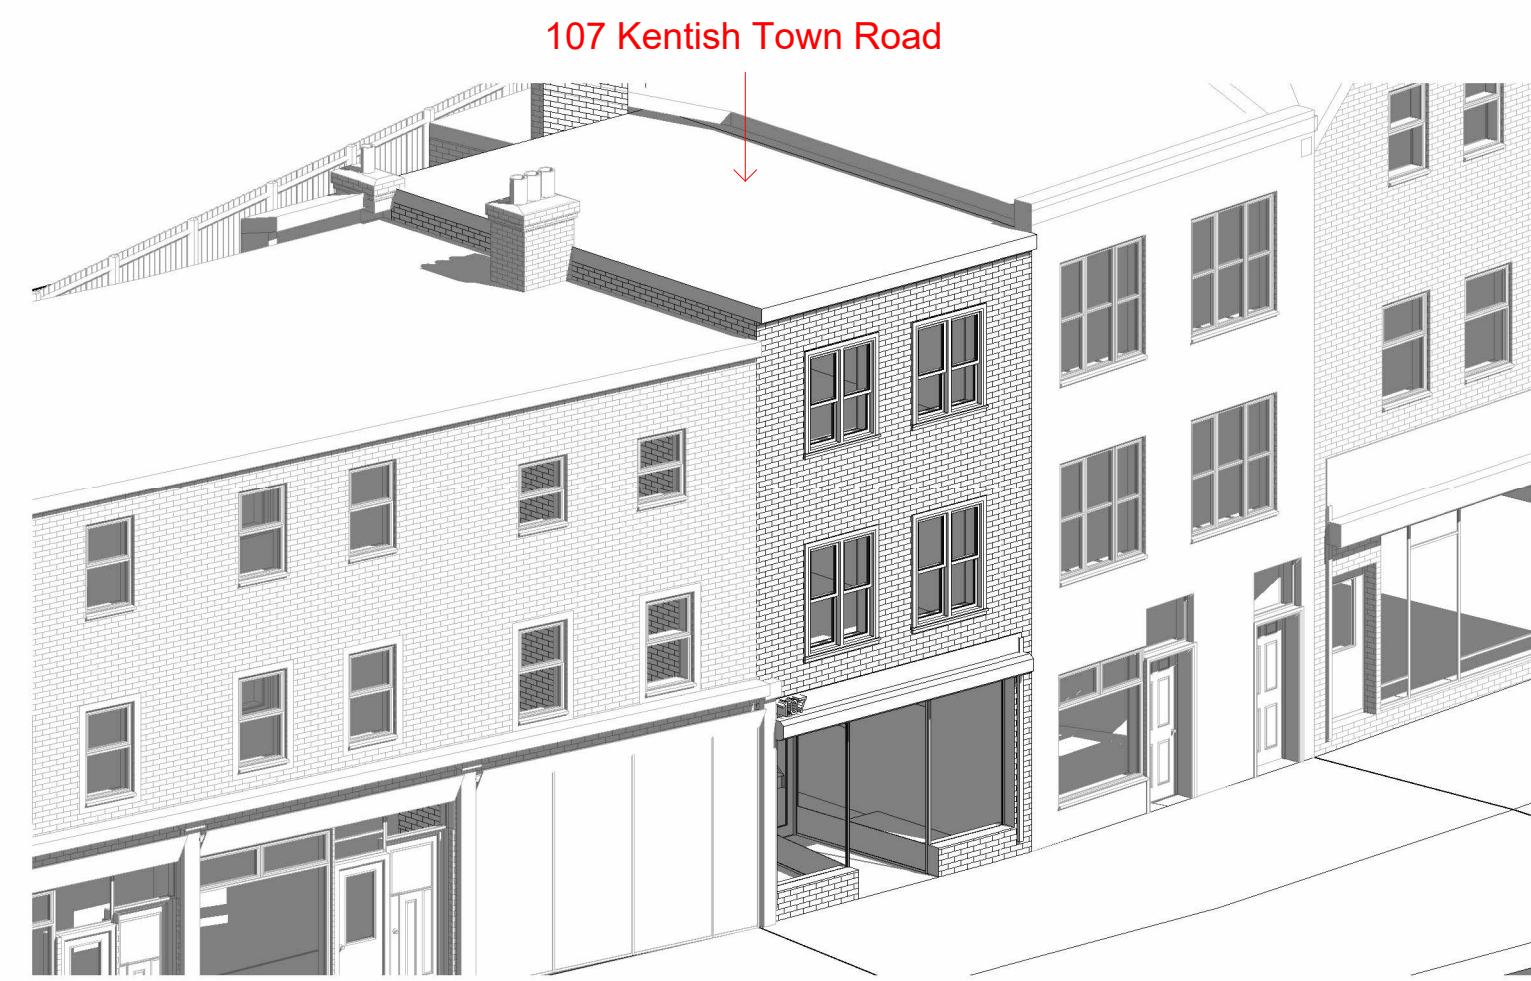
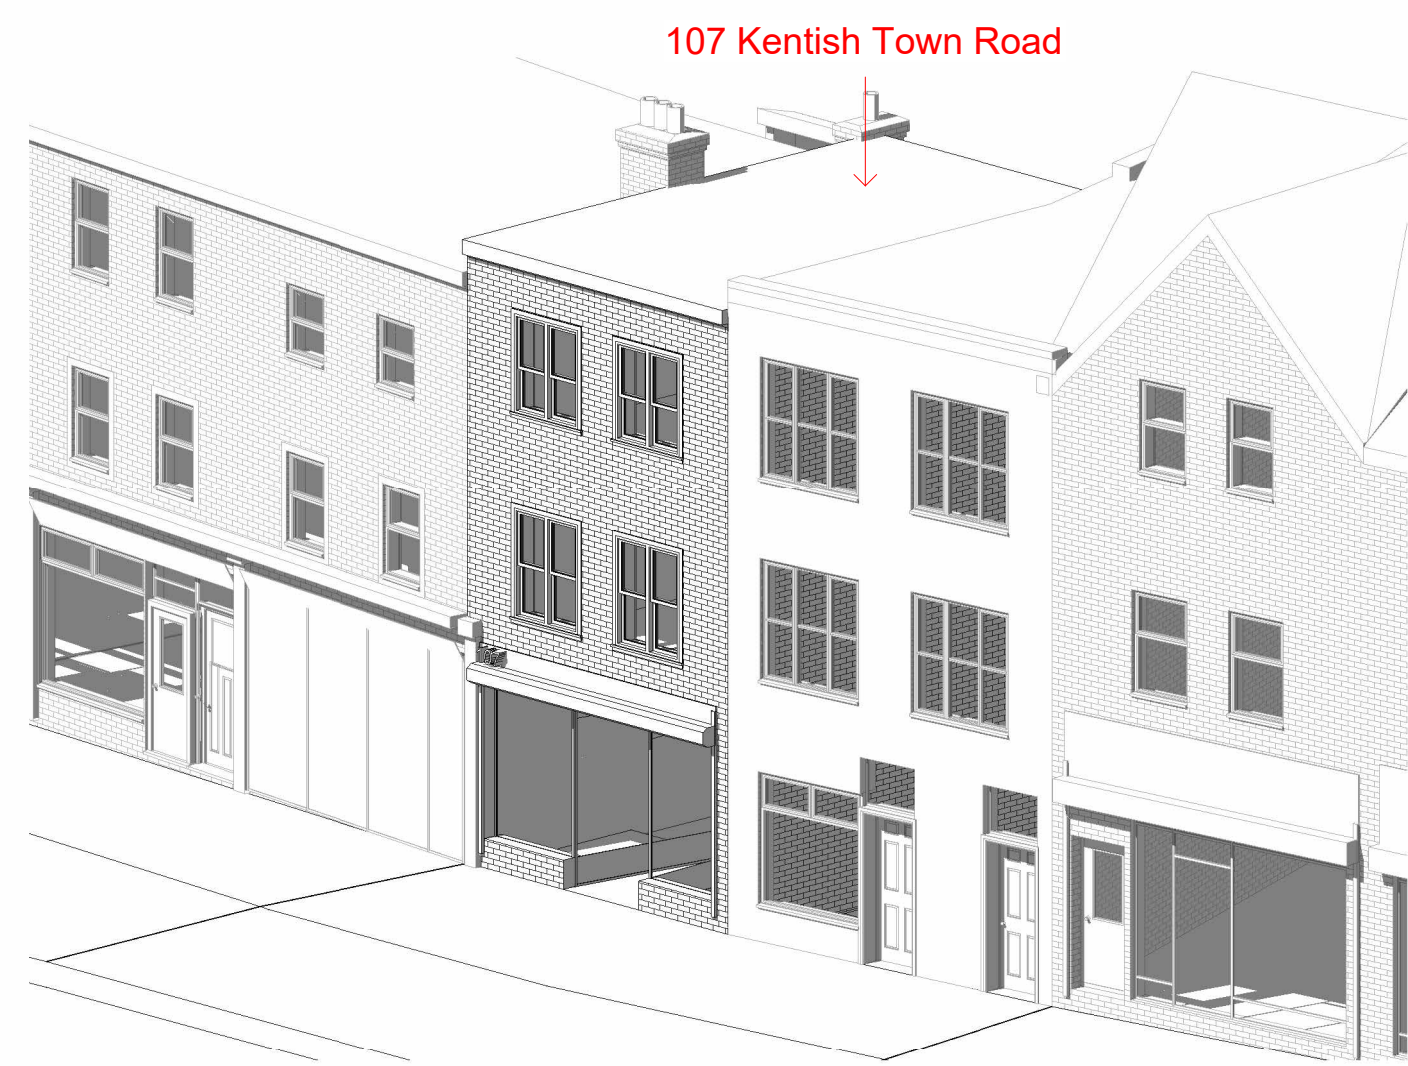


PLANNING

[illegible]

Index	Description	Revenue	Cost	Unit
Client				
AK Assets London Limited				
Project				
107 Kentish Town Road NW1 8PB				

Existing Plans, Elevations & External Views

Scale	Date	KP	US
1 : 100@A1	Mar '25		



Virtual Property Solutions
London, 128 City Road, EC1V 2NX
Email: admin@vps360.co.uk

V0014 | 03 02 | Rev. No.