


Proposed Front Elevation Copy 1 1:50

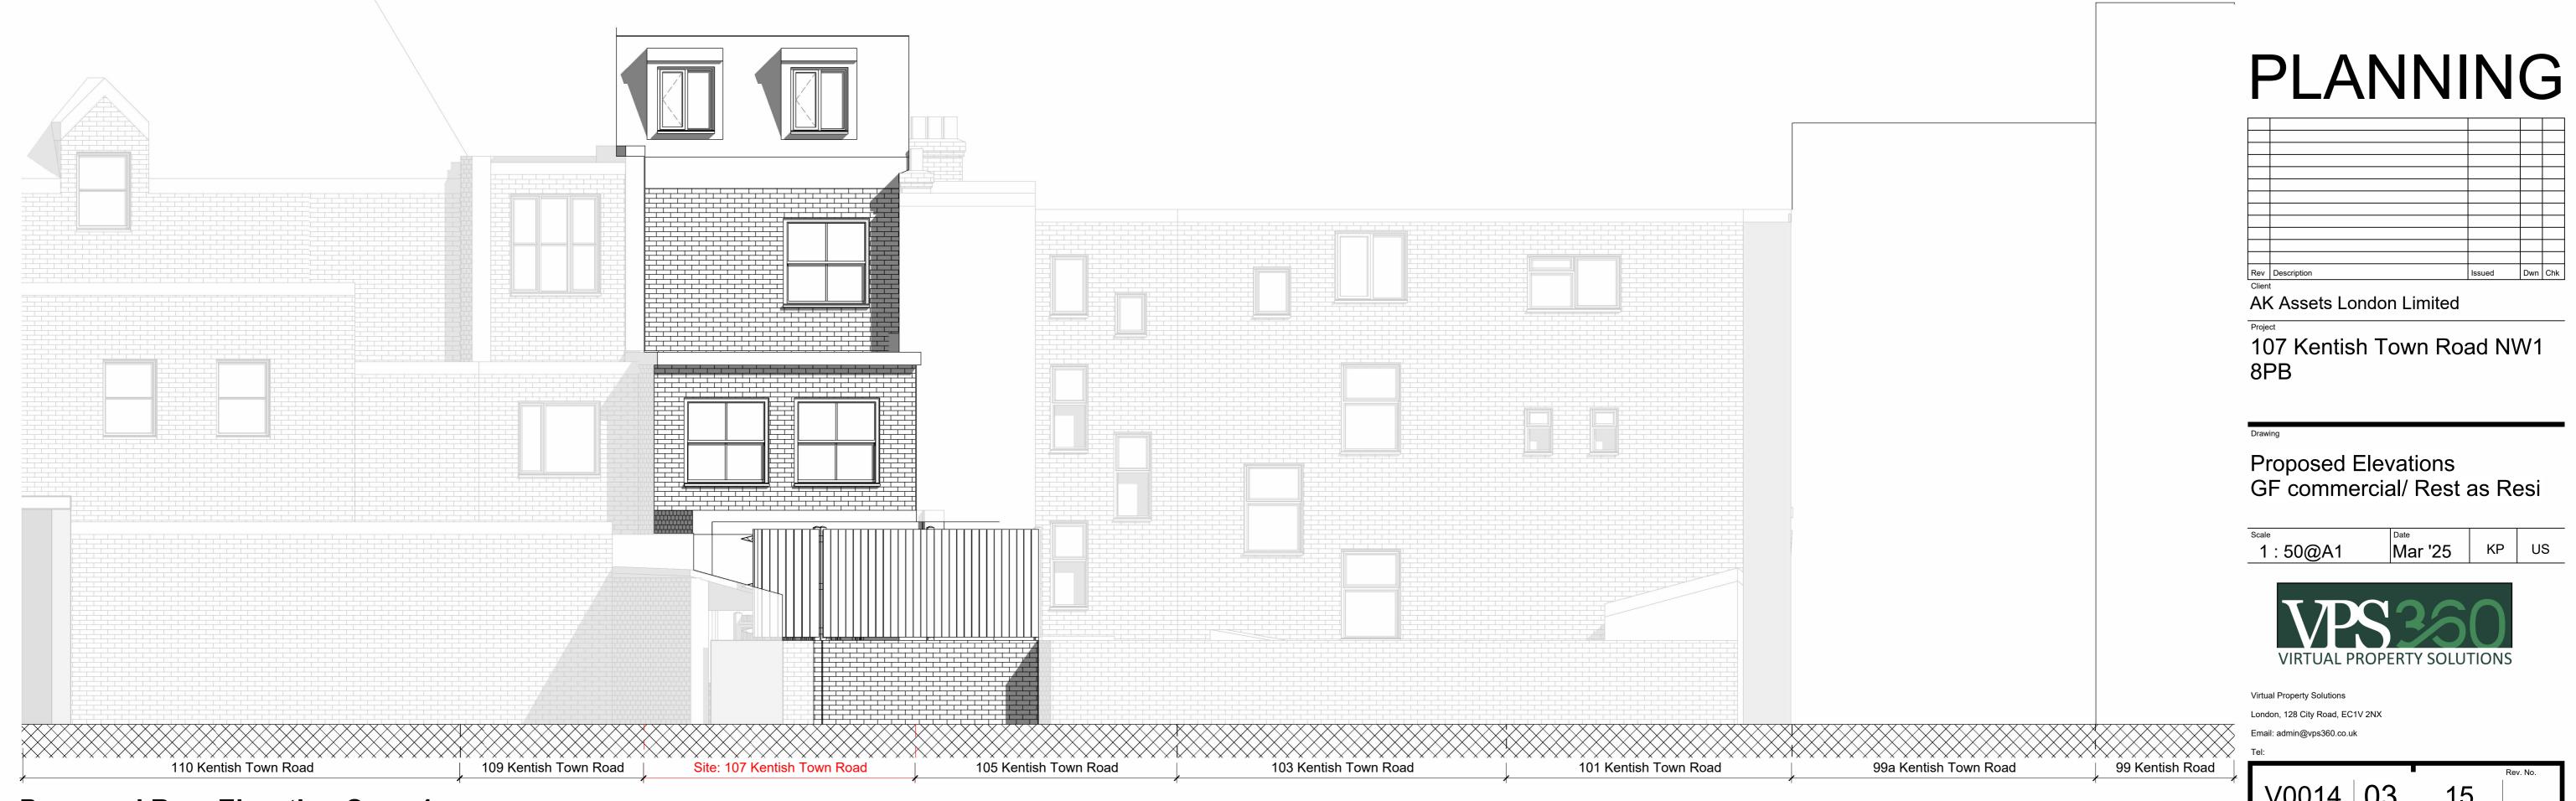

Mar '25 KP US