


Change of Use: Commercial to Residential on FF and above First Floor Extension Mansard Roof Loft Conversion

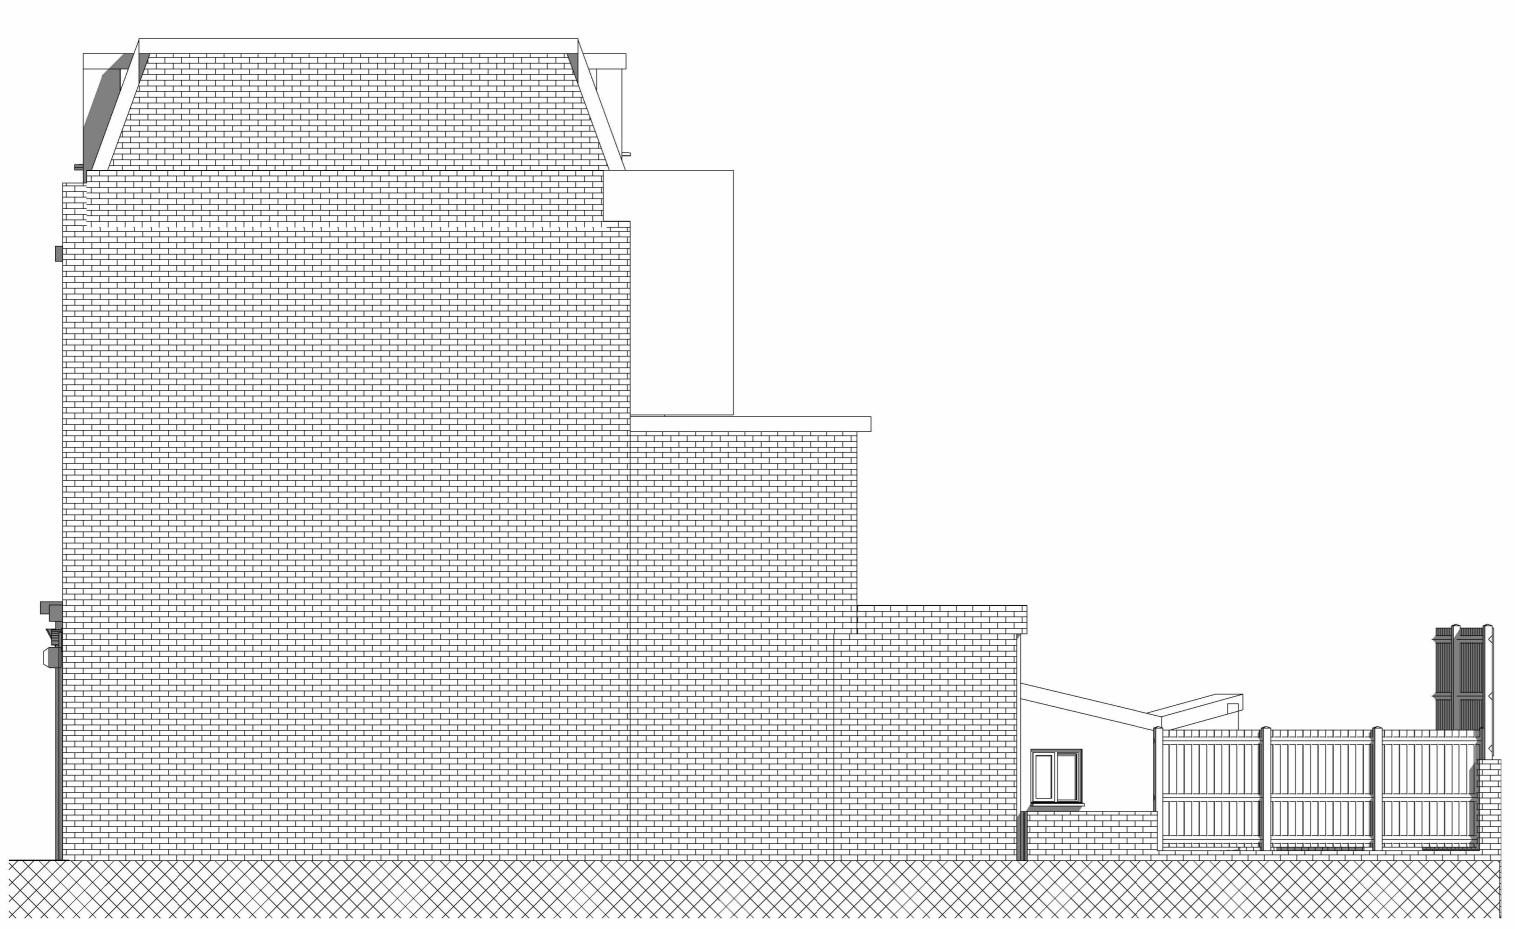

Proposed Side Elevation 3.

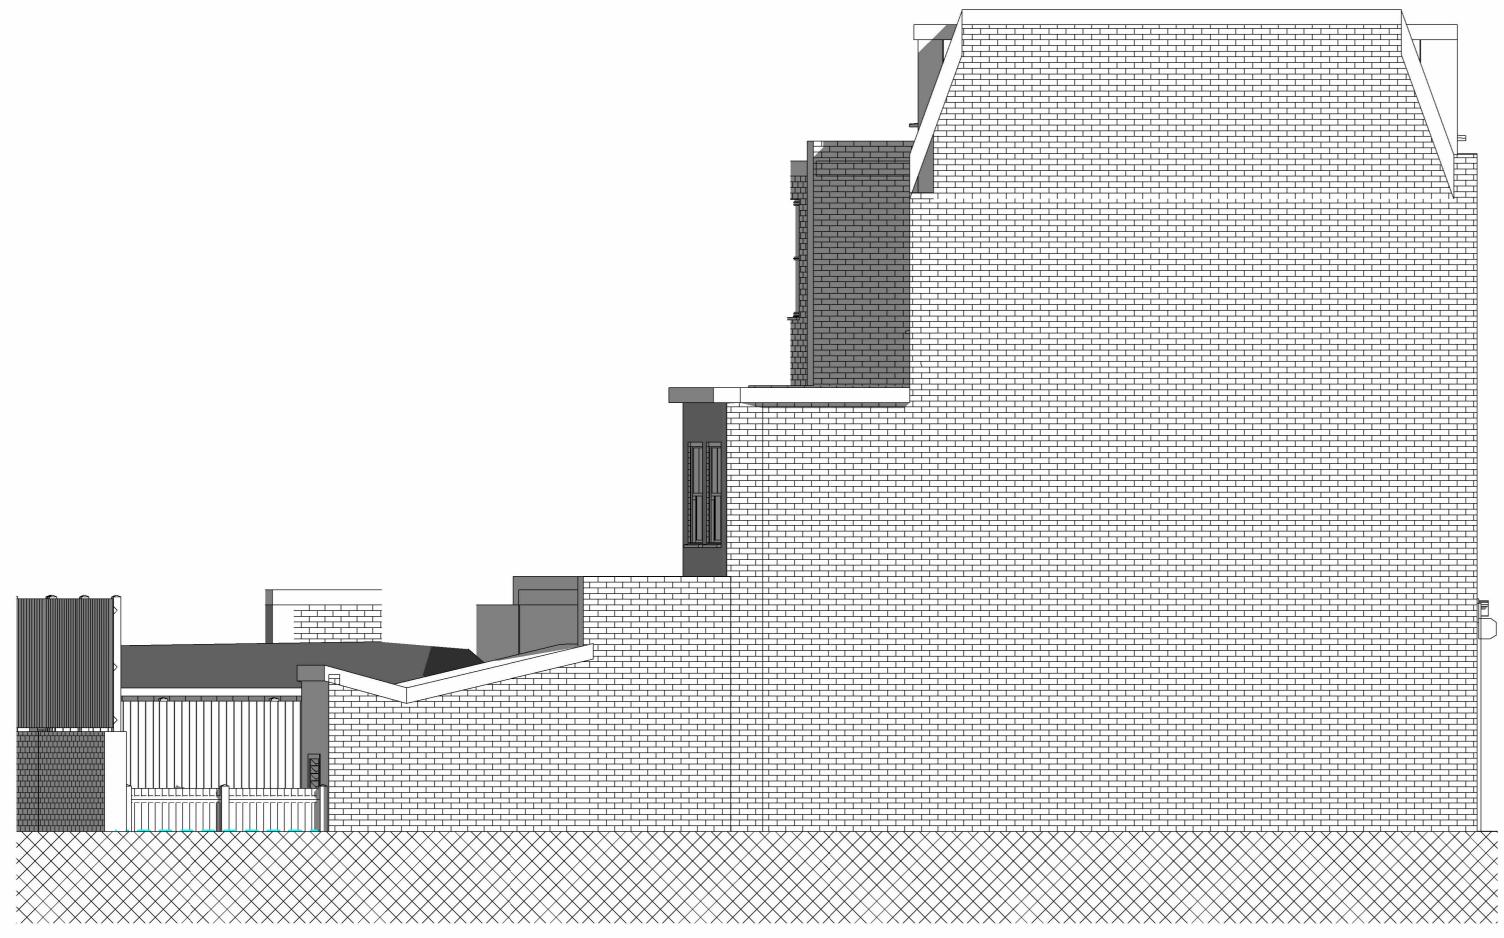

Proposed Side Elevation 4.

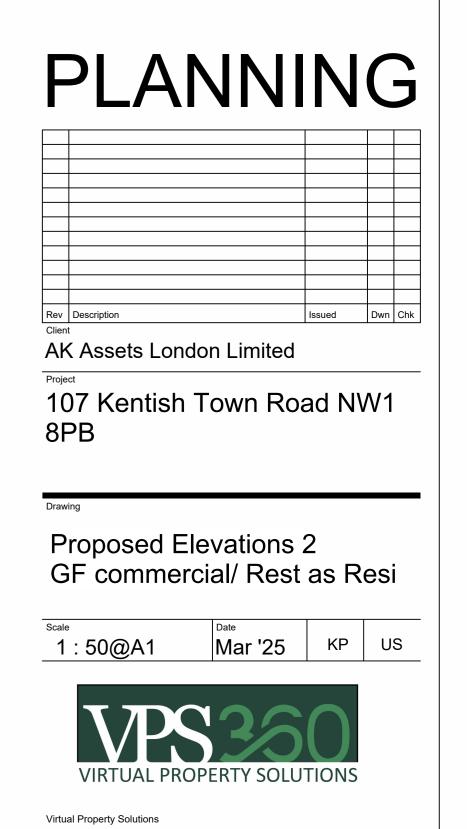

London, 128 City Road, EC1V 2NX

V0014 03

Email: admin@vps360.co.uk