


- Notes:
- All subject to survey
 - All subject to building control approval

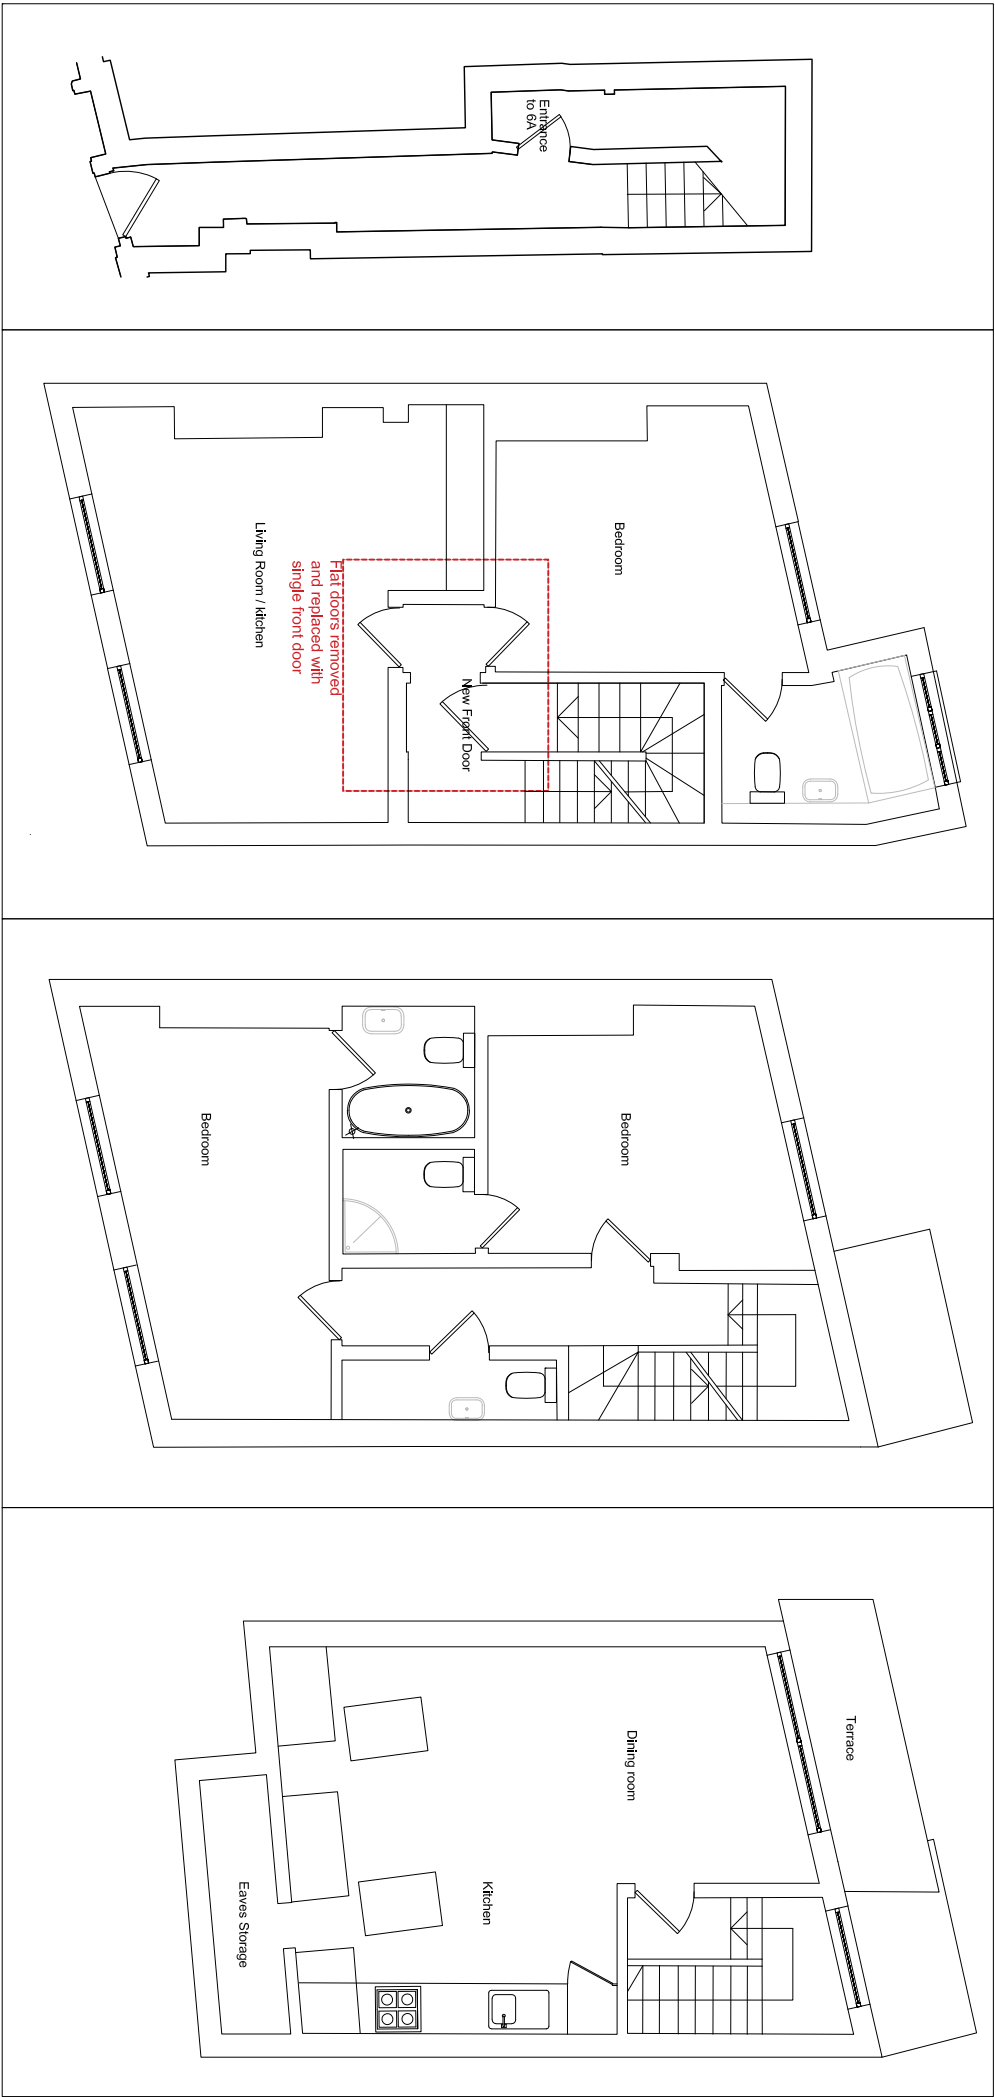

Title
6 (Upper) South Hill Park
Proposed Plans

Job
25001

Scale
1:100 @ A3

Date
Feb 2025

Dm
-

Chk
-

Dwg No
201

Rev
-

©

Gallus Studio

55a Rochester Place +44 (0) 20 7482 3997
London NW1 9JX www.gallus-studio.com