

KEY PLAN

PLANNING ISSUE

Revisions
Client


Kingswood Court
(West End Lane) LTD

Project

Kingswood Court
West End Lane
London NW6 4SX



Drawing

Previous Elevations

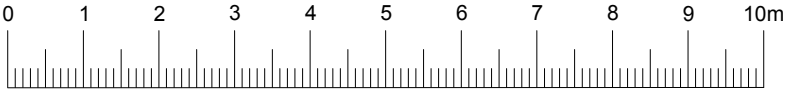

1:100 SCALE

Drawn	Date	Scale
CG	23/03/2025	1:100 @A3
Drawing No.		
23-03-25/P1		A

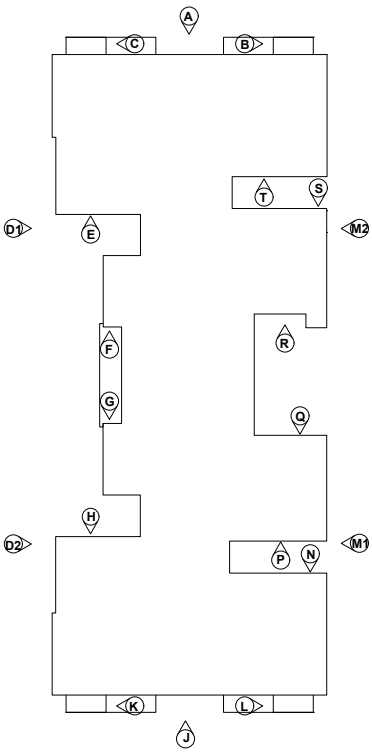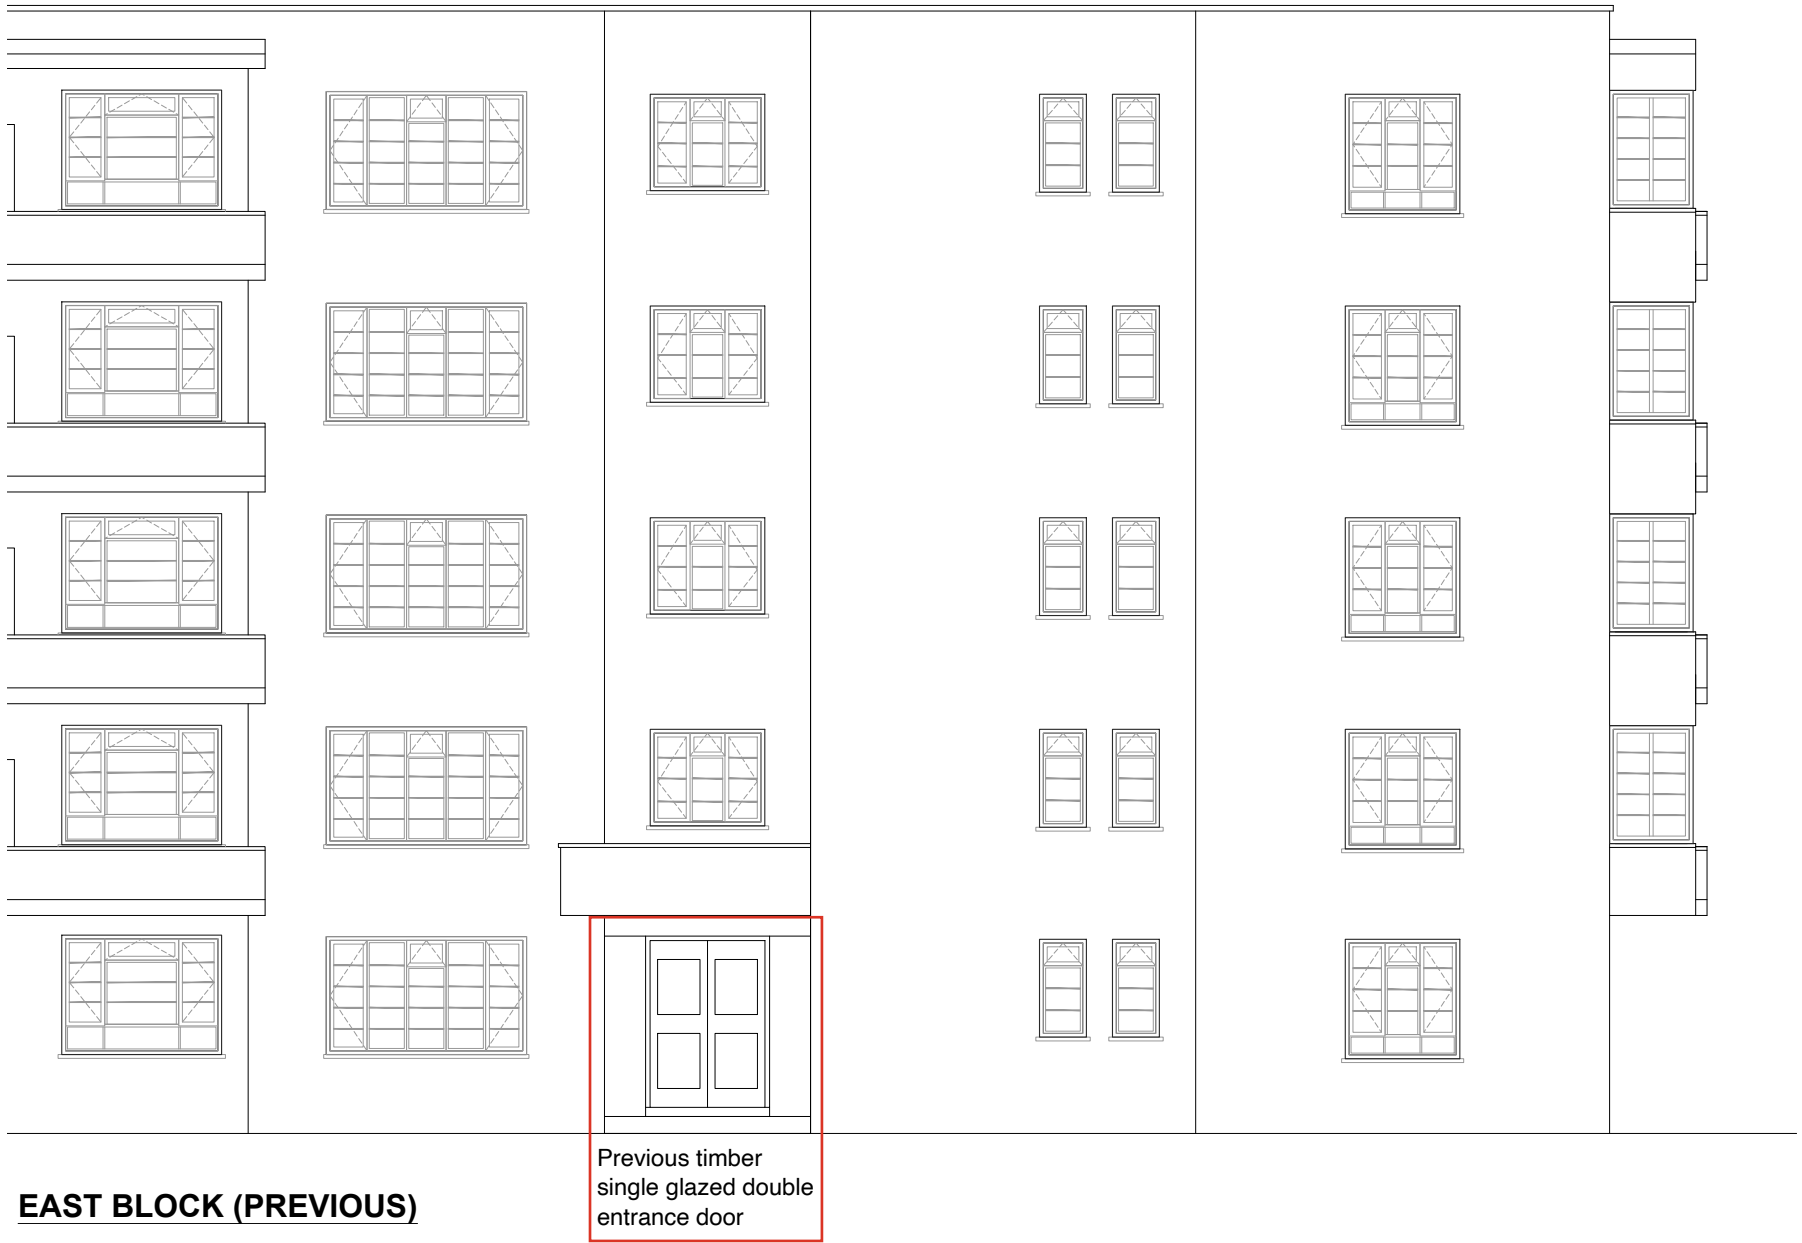

KEY PLAN

PLANNING ISSUE

Revisions
Client


**Kingswood Court
(West End Lane) LTD**

Project

**Kingswood Court
West End Lane
London NW6 4SX**

Drawing



Previous Elevation

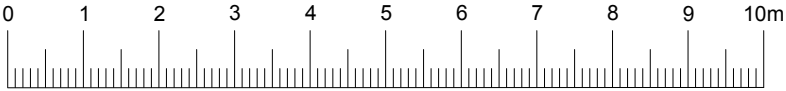

1:100 SCALE

Drawn	Date	Scale
CG	23/03/2025	1:100 @A3

Drawing No.	29-005/P2	A
-------------	-----------	---

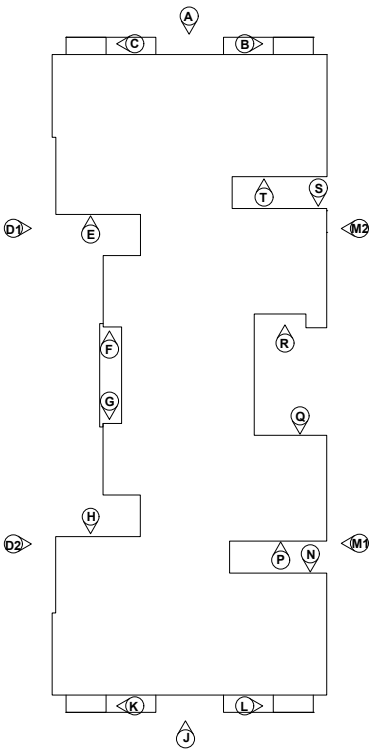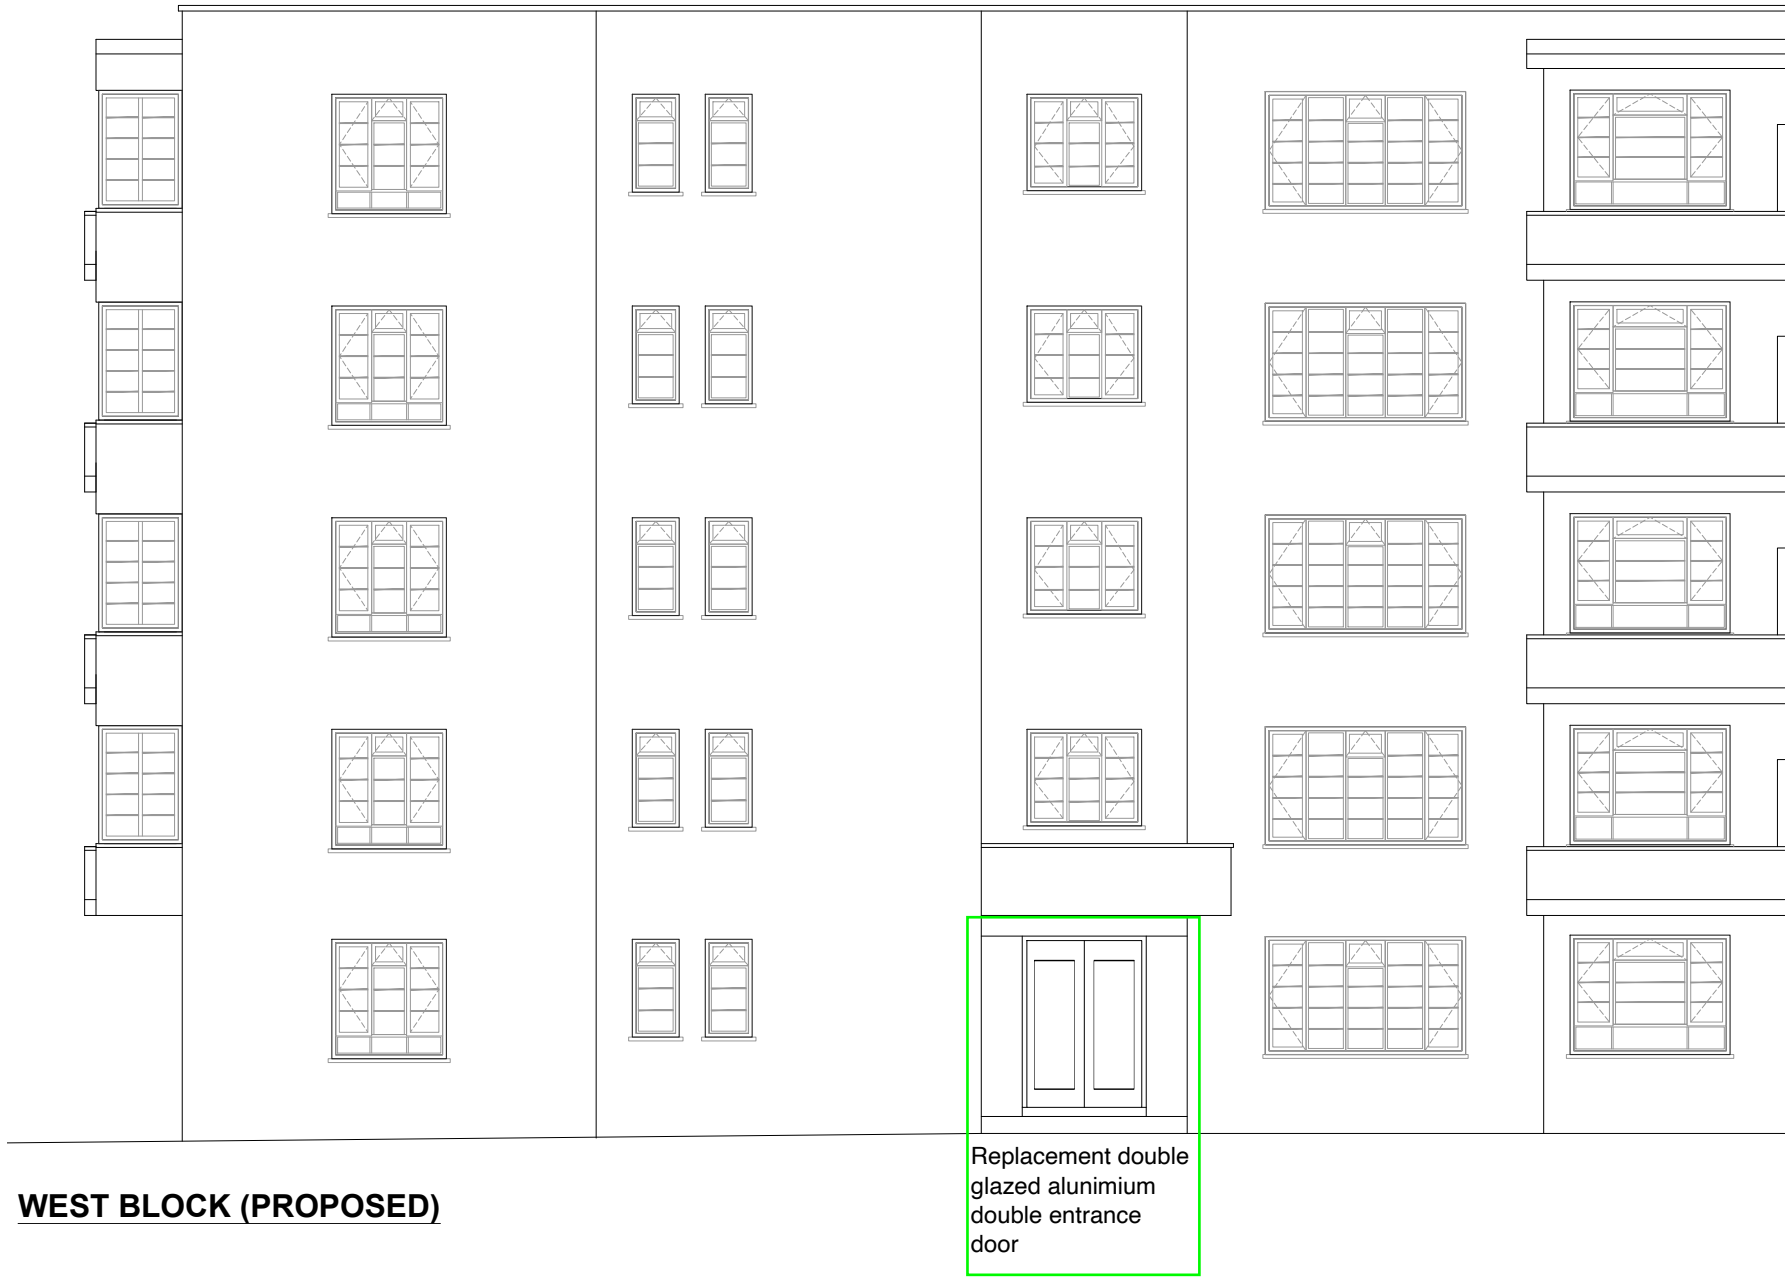

KEY PLAN

PLANNING ISSUE


Revisions
Client

Kingswood Court
(West End Lane) LTD

Project
Kingswood Court
West End Lane
London NW6 4SX



Drawing

Proposed Elevations

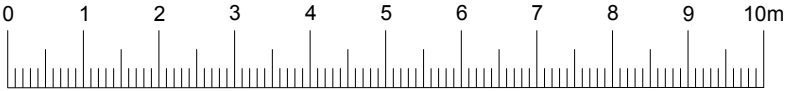

1:100 SCALE

Drawn	Date	Scale
CG	23/03/2025	1:100 @A3
Drawing No.		
23-03-25/P3		A

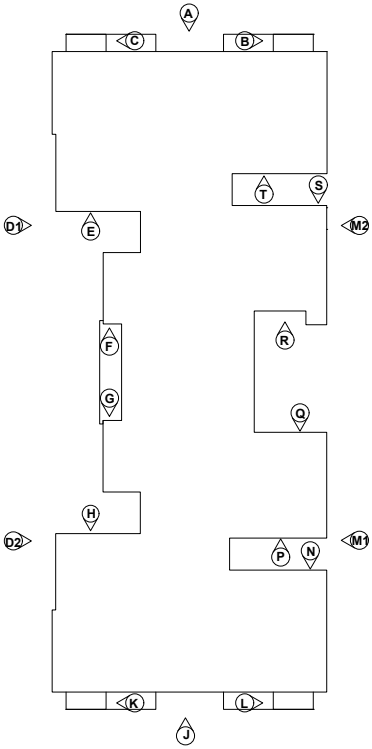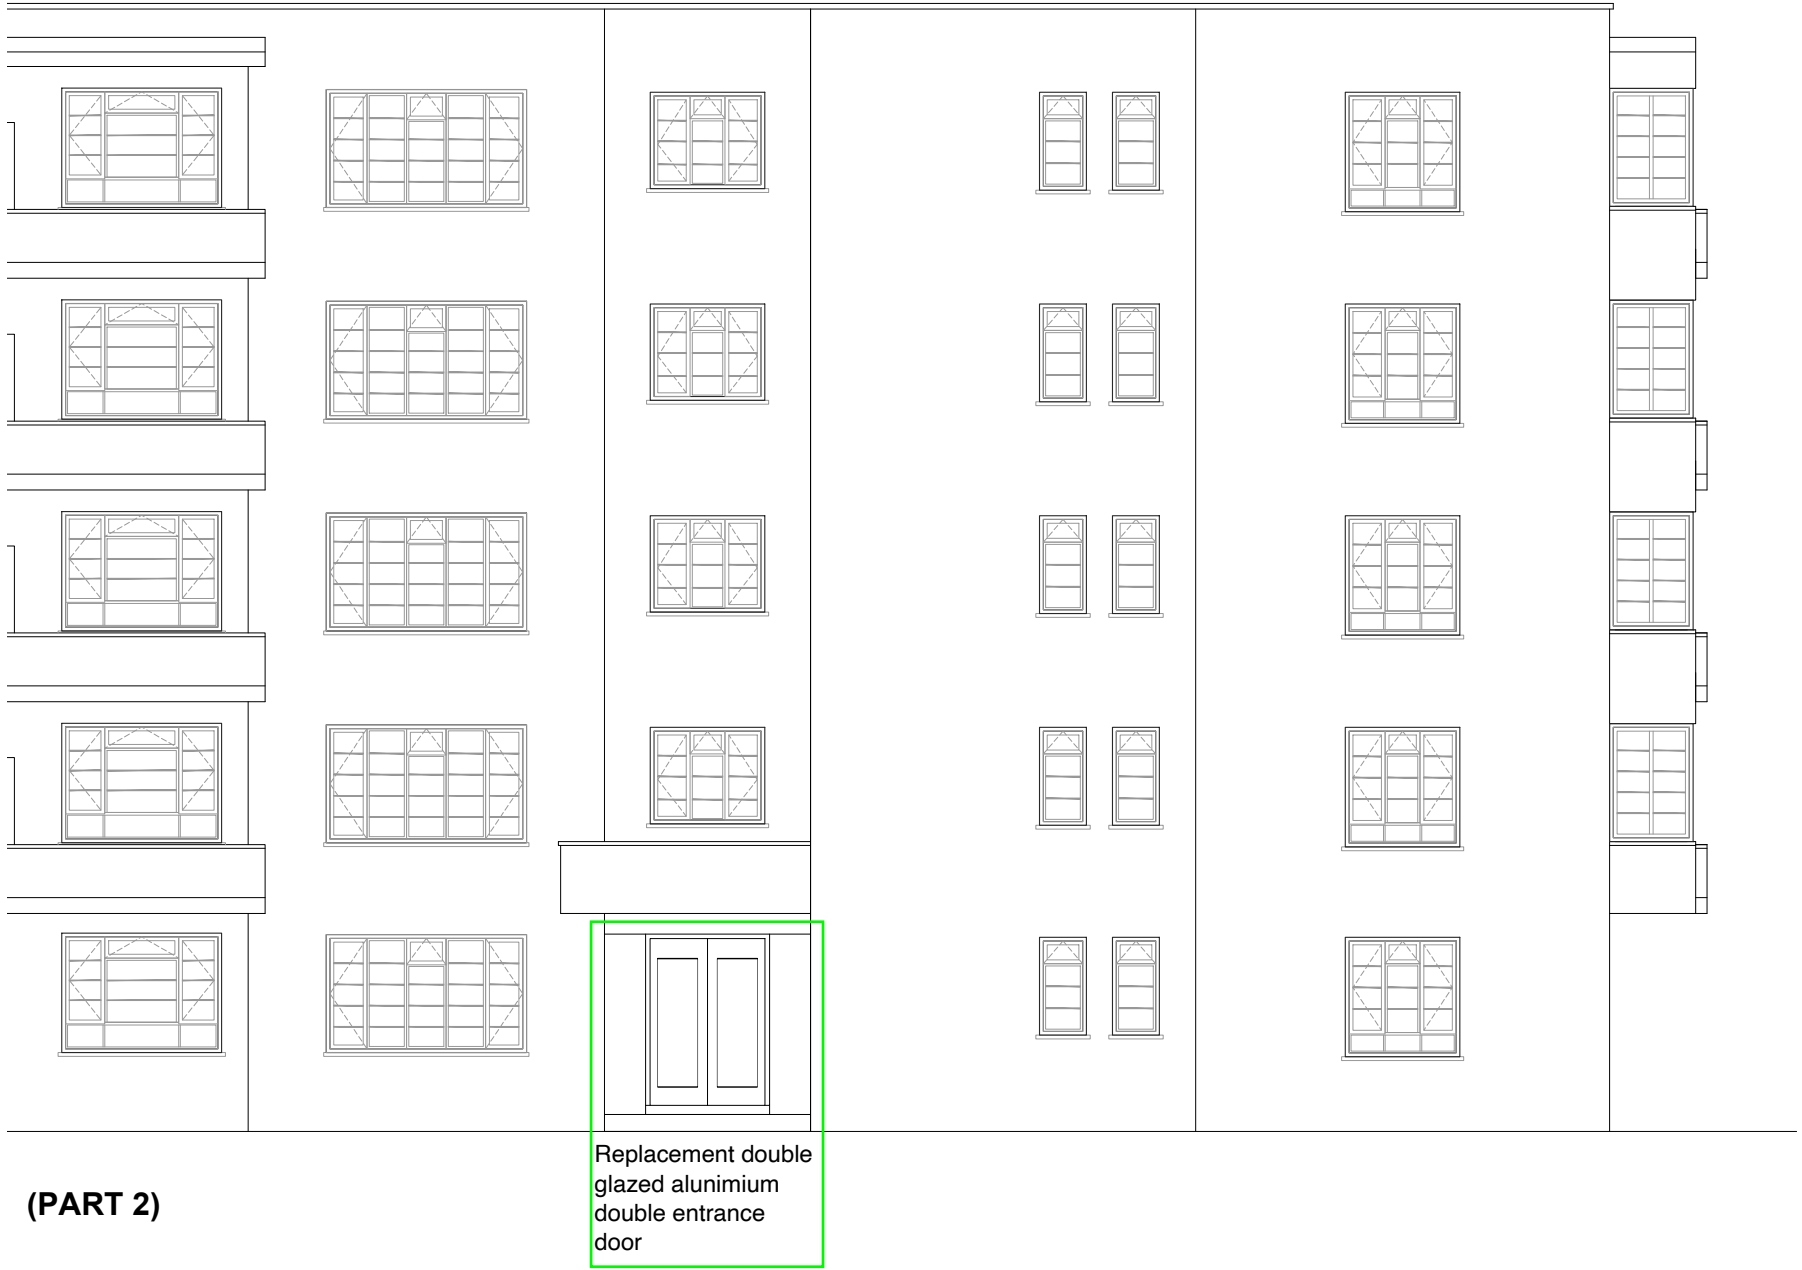

KEY PLAN

PLANNING ISSUE


Revisions
Client

Kingswood Court
(West End Lane) LTD

Project
Kingswood Court
West End Lane
London NW6 4SX

Drawing

Proposed Elevations

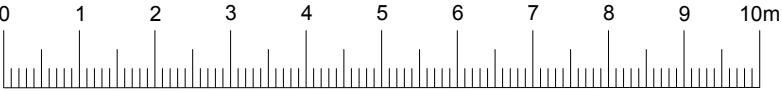

1:100 SCALE

Drawn	Date	Scale
CG	23/03/2025	1:100 @A3
Drawing No.		
23-03-25/P4		A