


PROPOSED GROUND FLOOR ONE BED FLAT 1:
REMODELLING LAYOUT PLAN

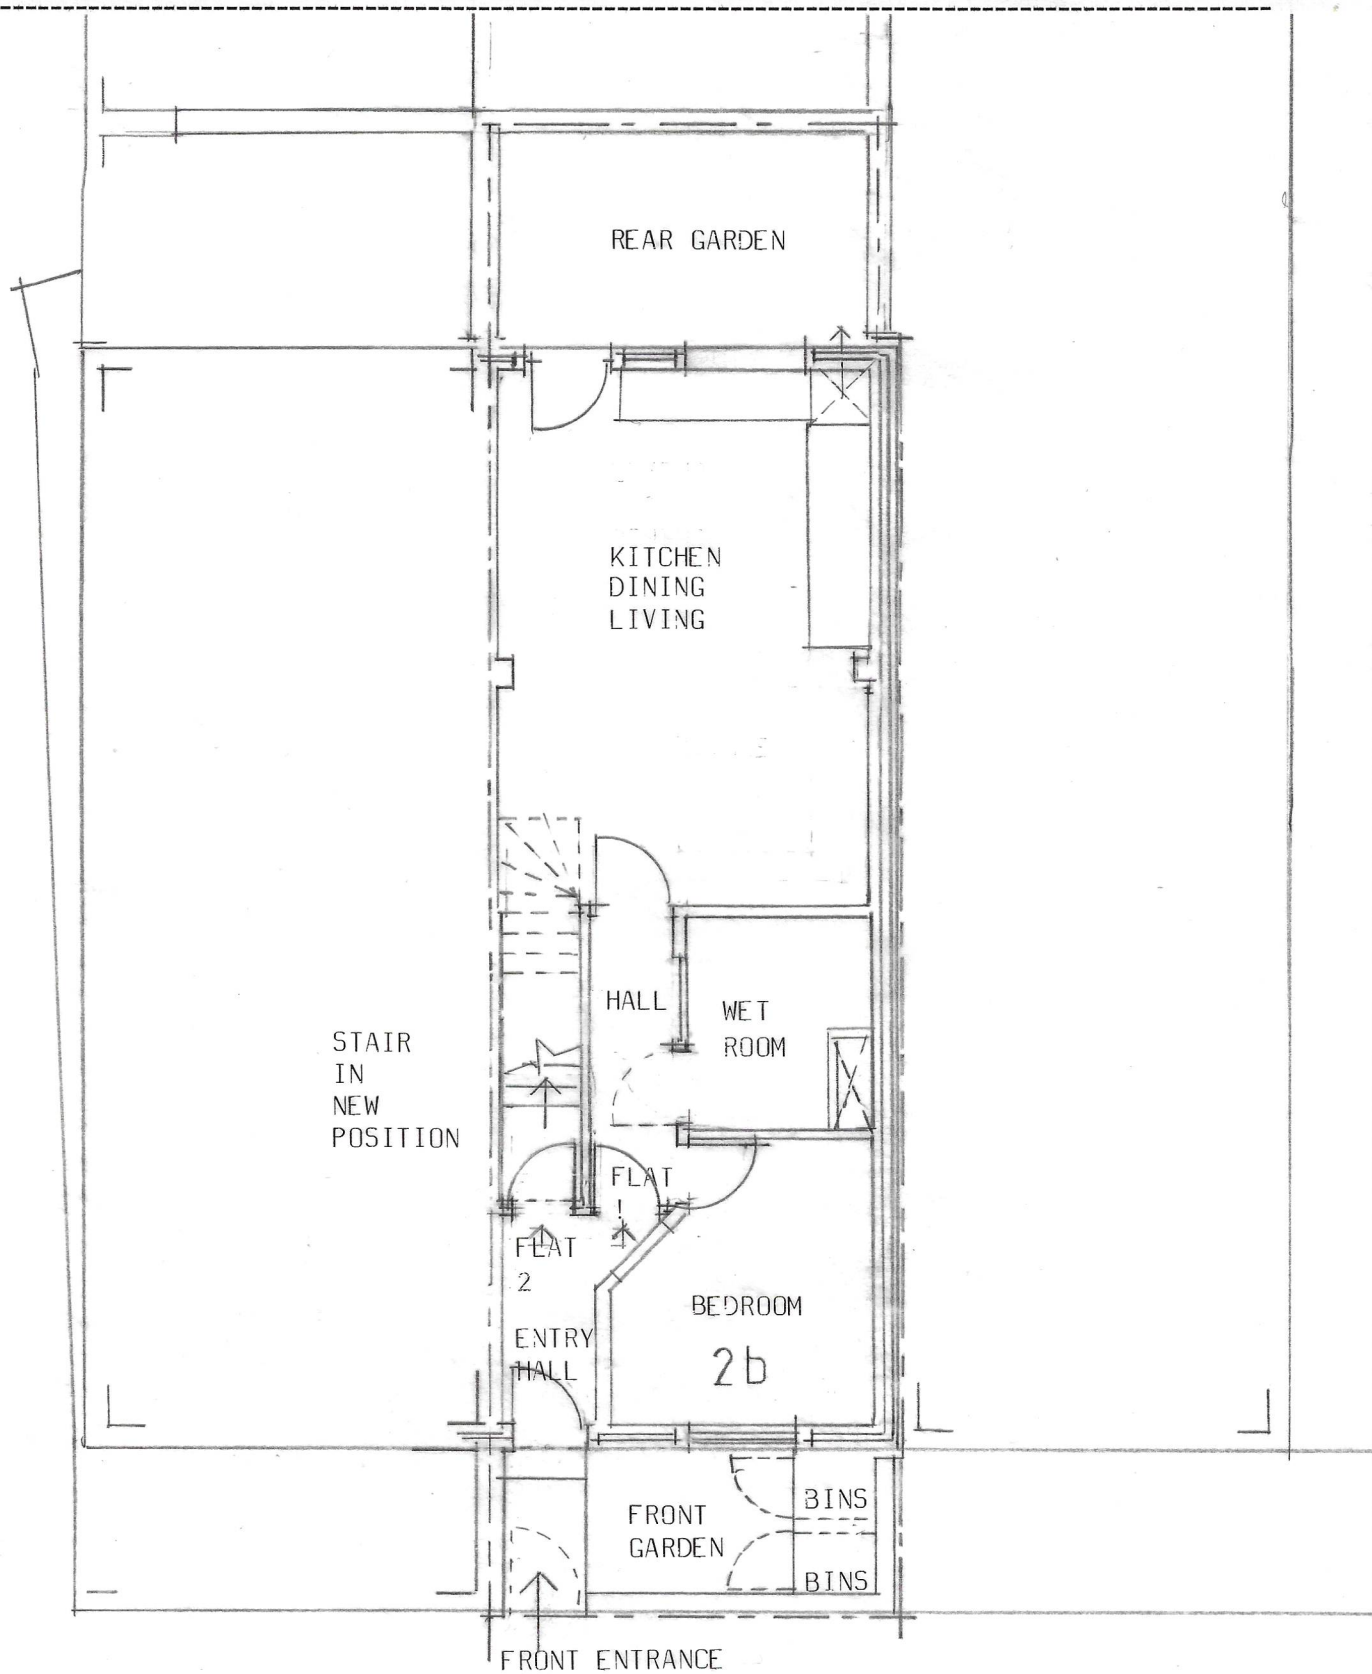

Drawing number Pmrca P1 – Scale 1.100
2b Falkland Road, Kentish Town, London NW5 2PT
Philip Michael Roys Chartered Architect RIBA