


PROPOSED MAISONETTE FLAT 2 ON THE FIRST, SECOND & THIRD FLOORS:
REMODELLING FIRST FLOOR LAYOUT PLAN

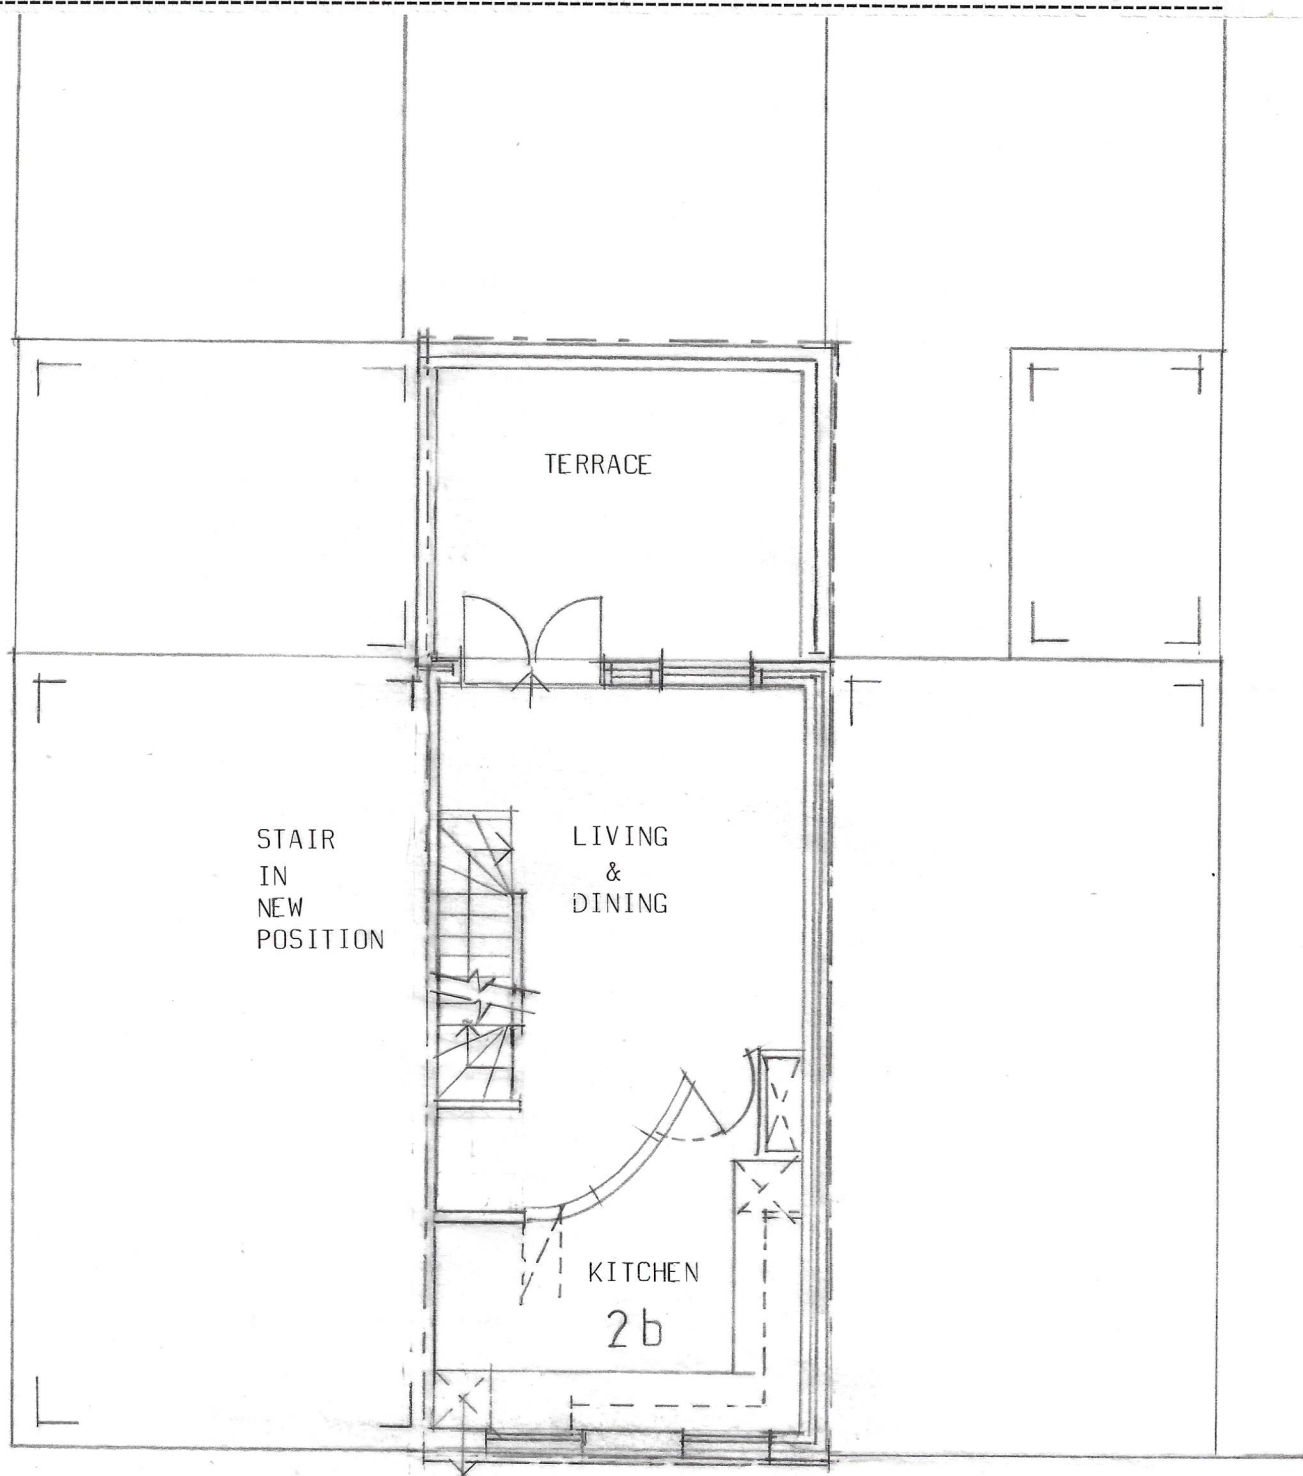

Drawing number Pmrca P2 – Scale 1.100
2b Falkland Road, Kentish Town, London NW5 2PT
Philip Michael Roys Chartered Architect RIBA