





## SECOND FLOOR PLAN

1:50 @ A1

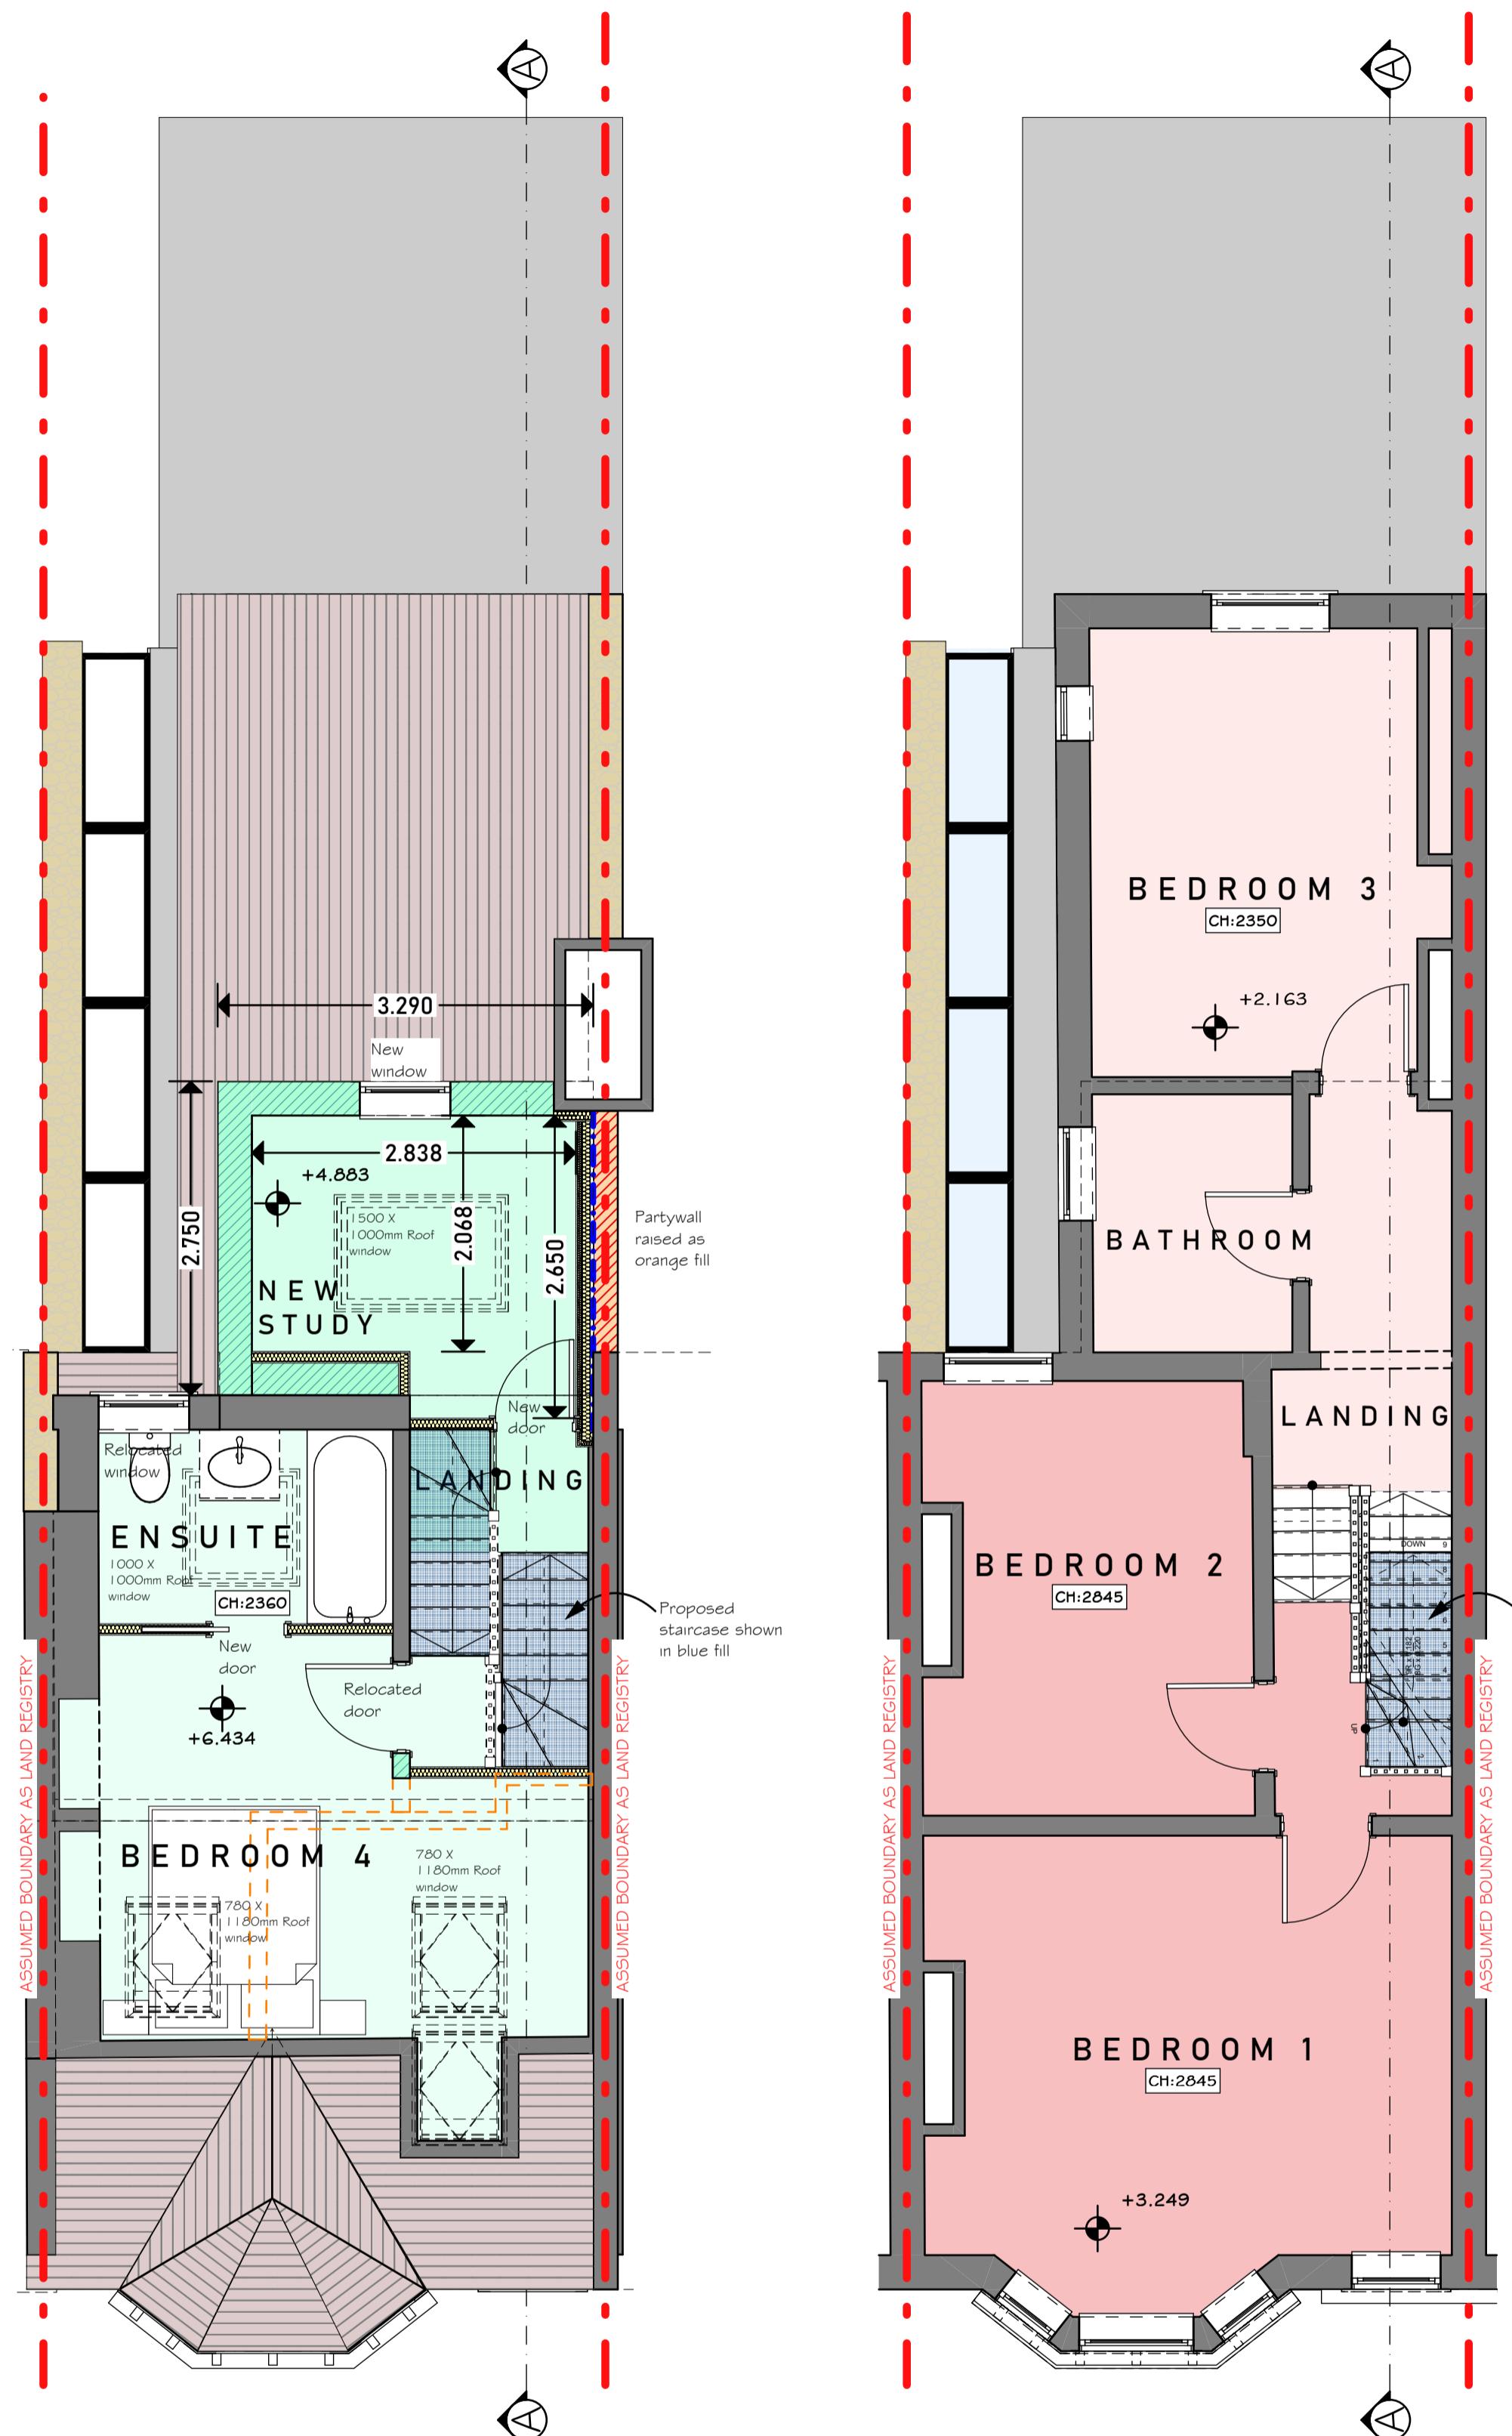

## FIRST FLOOR PLAN

1:50 @ A1

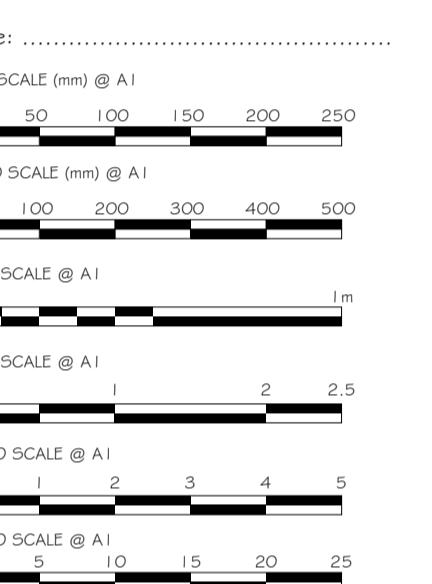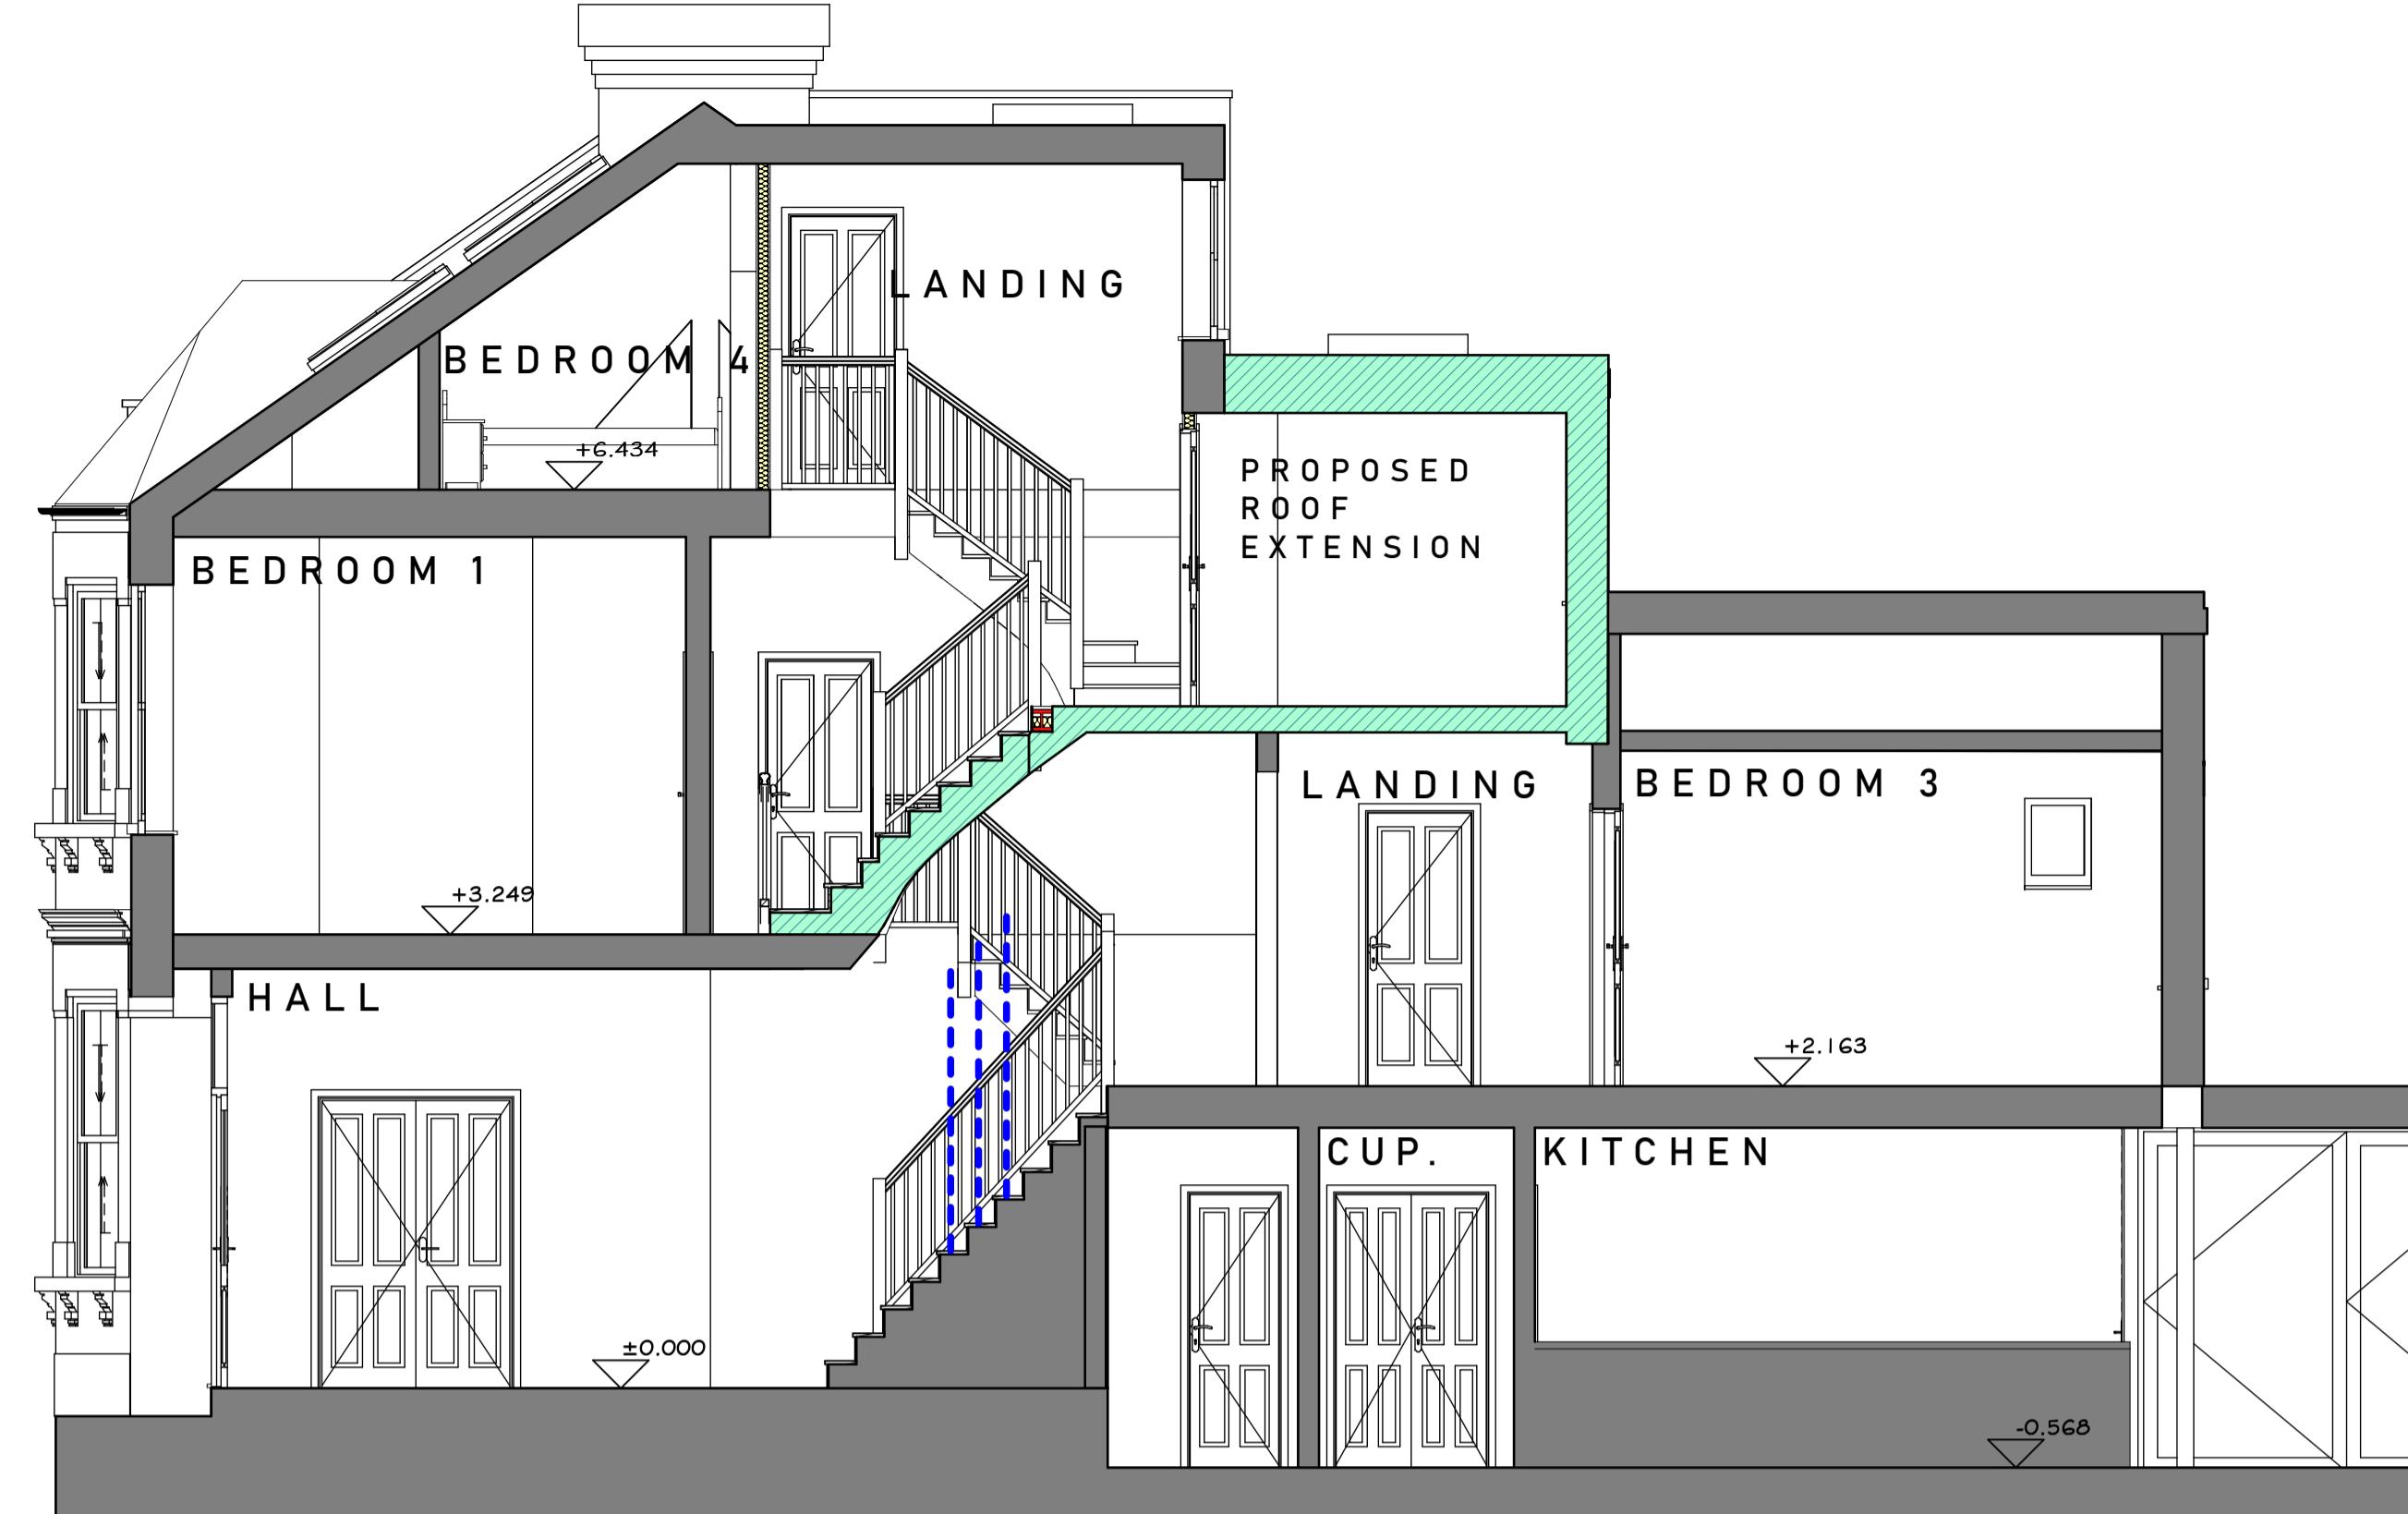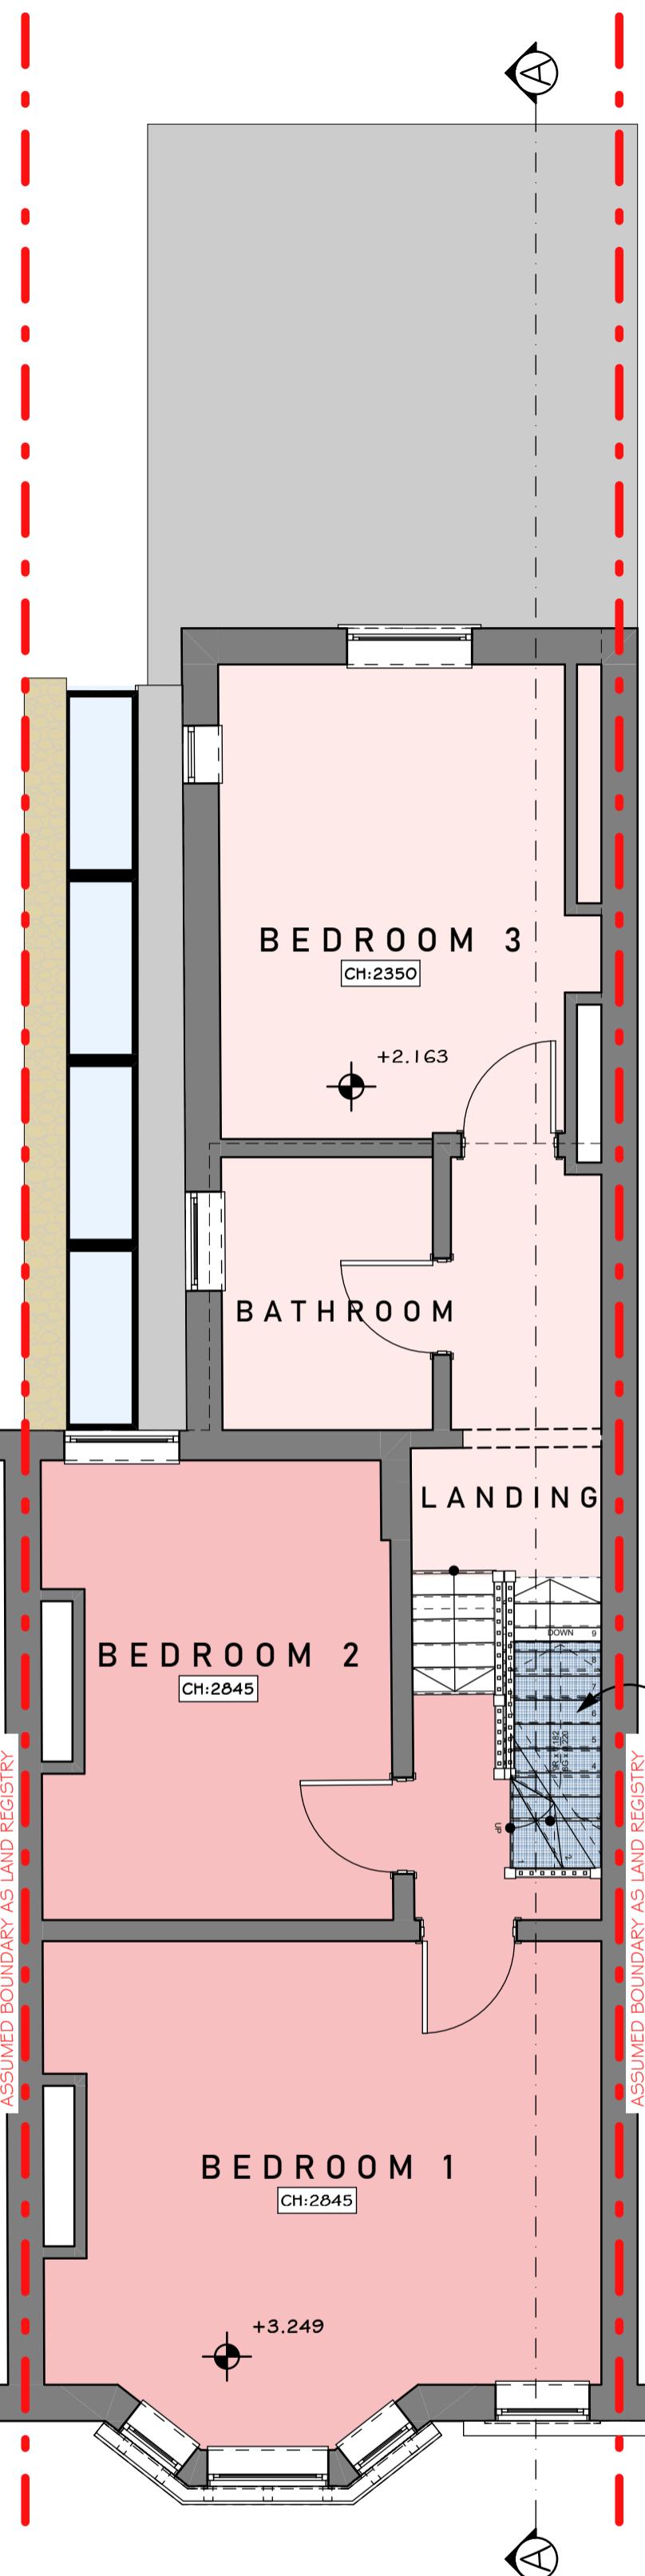

## Proficiency Design & Build

31 - 35 FORTUNE GREEN ROAD,  
LONDON, NW6 1DU

TEL: 02074356231  
INFO@PROFICIENCYLTD.CO.UK  
WWW.PROFICIENCYLTD.CO.UK

RIBA  
Royal Institute of  
British Architects

arb  
Architects Registration Board

PLEASE NOTE  
1. All dimensions to be verified on site.  
2. All dimensions are in millimeters.  
3. No work shall commence until all approvals and agreements have been obtained.  
These include, Planning, Building Regulations, Tenders, Water and Party Wall.  
4. The copyright of this drawing belongs to Proficiency Design & Build.

CLIENT: Nicola & James Toyer

PROJECT:  
ALTERATION TO EXISTING LOFT  
CONVERSION TO CREATE  
ADDITIONAL ROOF EXTENSION


ADDRESS:  
61 Sumatra Rd, London  
NW6 1PT

TITLE:  
PROPOSED FLOOR  
PLANS, ELEVATIONS &  
SECTIONS

DATE: FEB 2025  
PROJECT NUM: 2025-1

SCALE: AS DETAILED @ A1  
DRAWING NUM: 02

REV: - STATUS: P

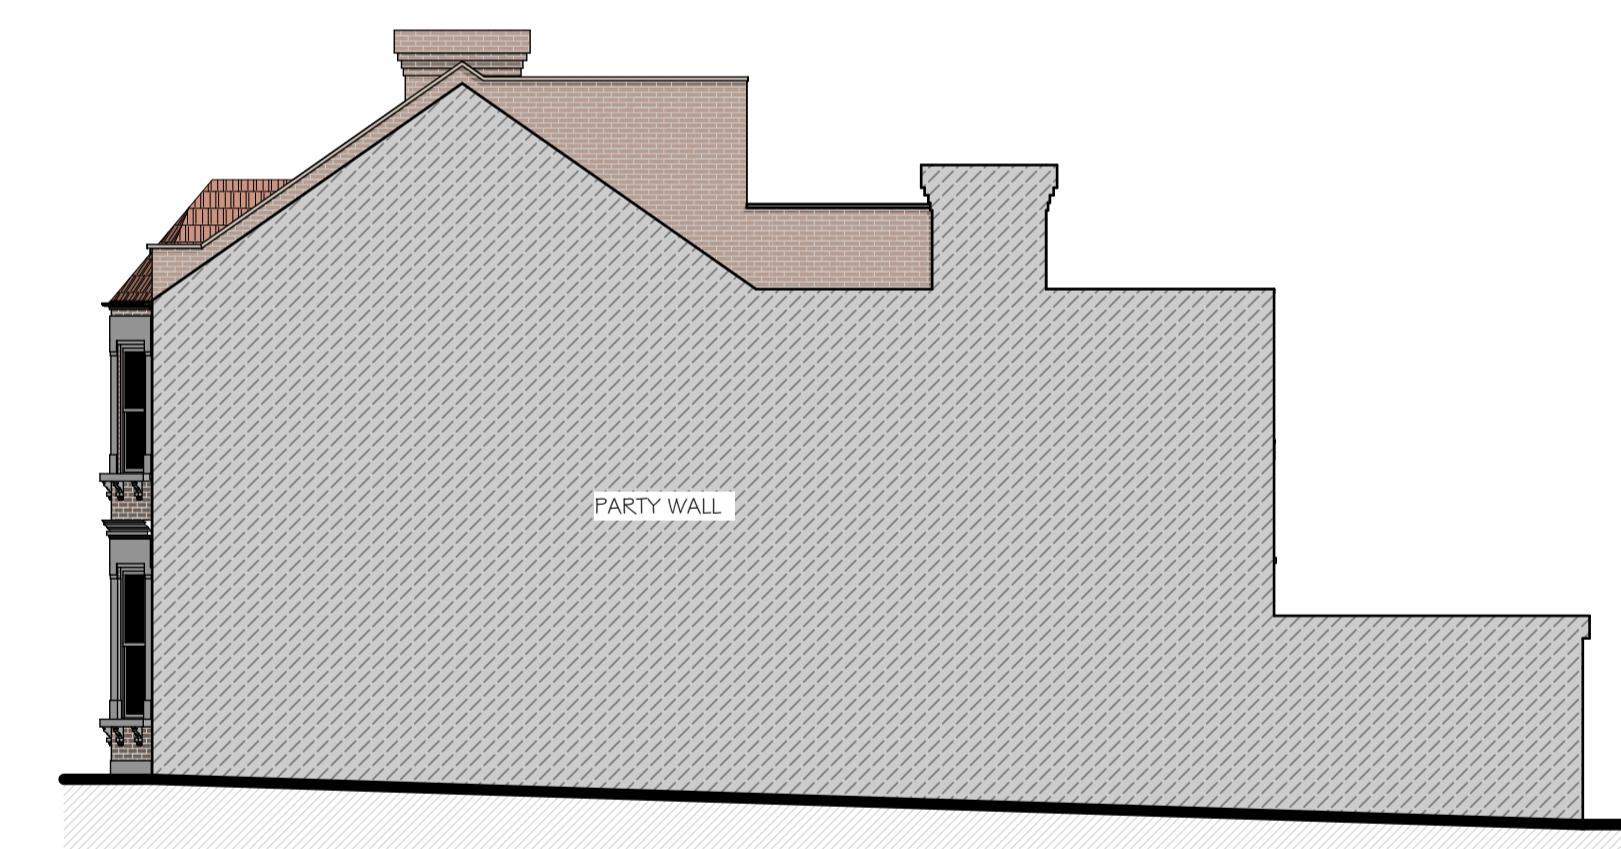

## BLOCK PLAN

1:500 @ A1

