




SECOND FLOOR PLAN
1:50 @ A1

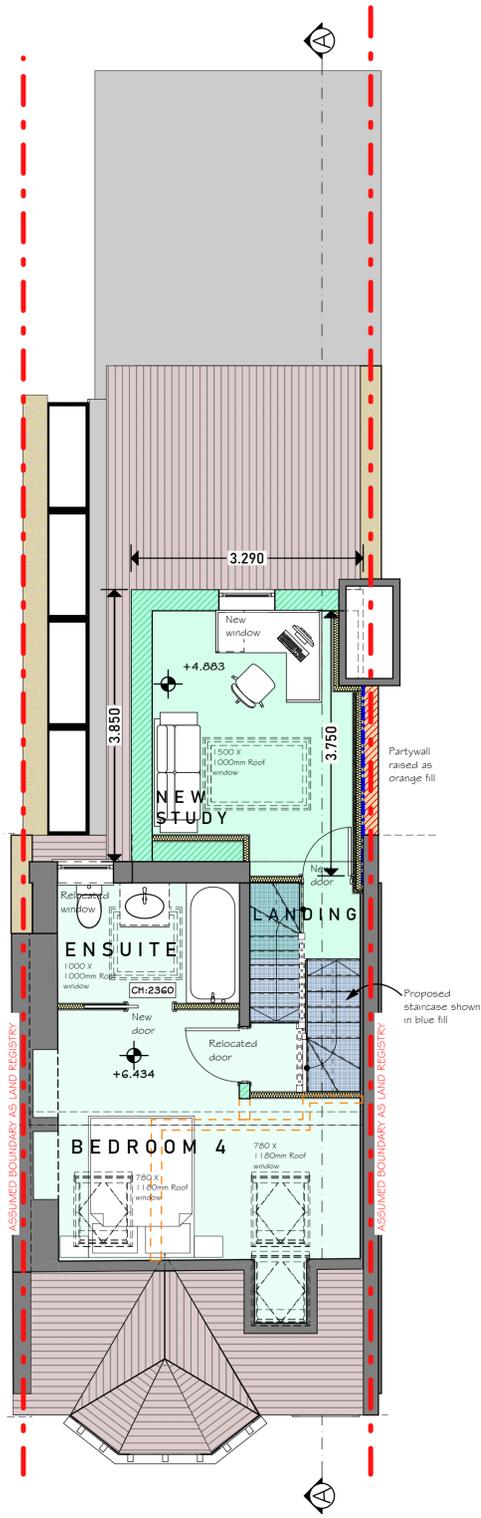


FIRST FLOOR PLAN
1:50 @ A1

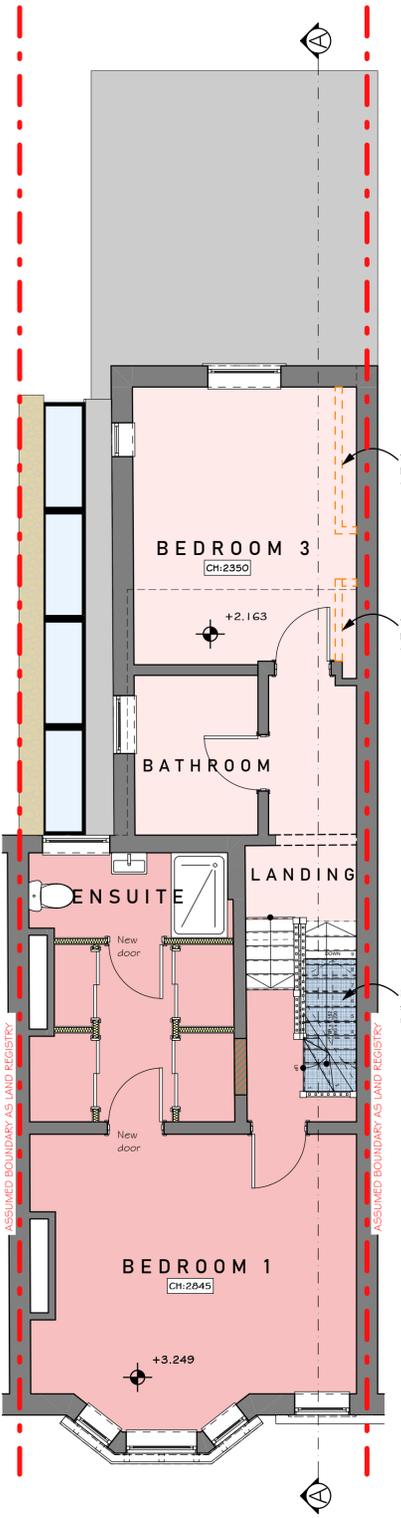

GROUND FLOOR PLAN
1:50 @ A1

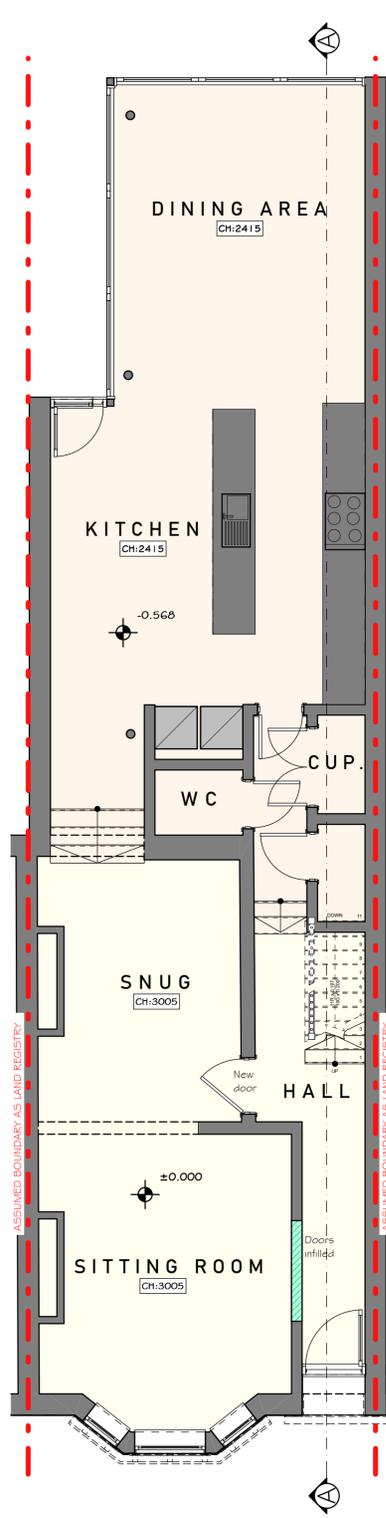

PROPOSED SECTION A-A
1:50 @ A1

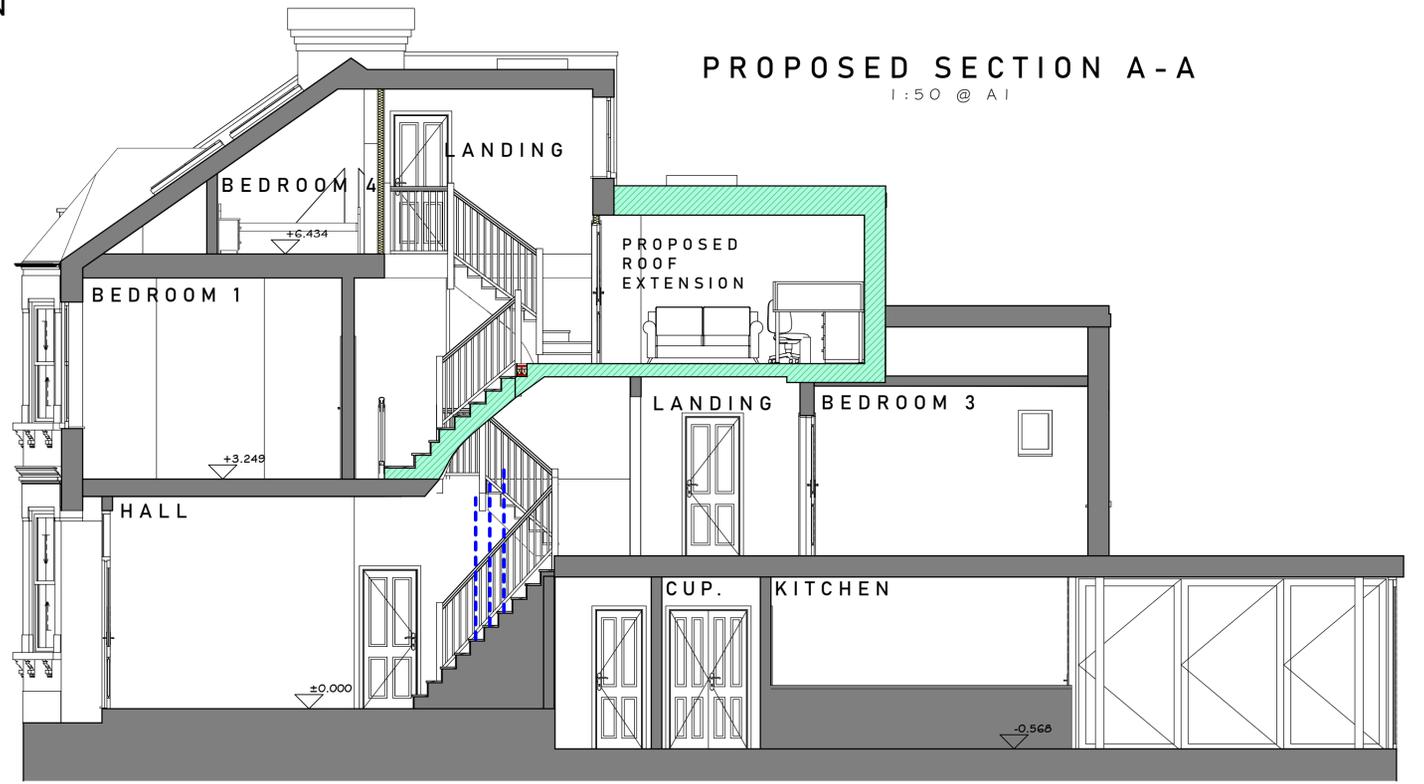


BLOCK PLAN
1:500 @ A1




EAST FACING FRONT ELEVATION
1:100 @ A1




NORTH FACING FLANK ELEVATION
1:100 @ A1

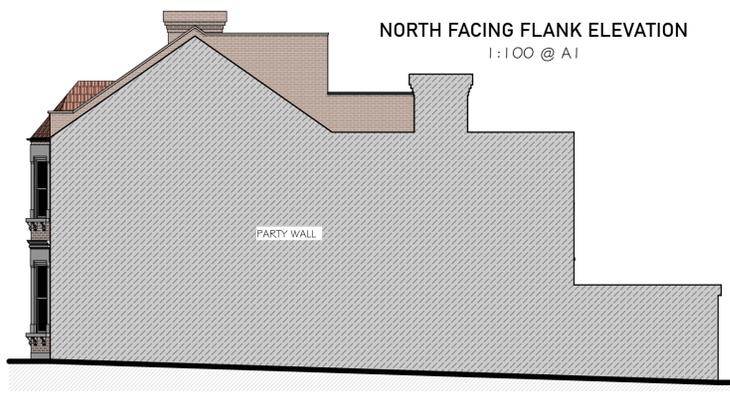

WEST FACING REAR ELEVATION
1:50 @ A1

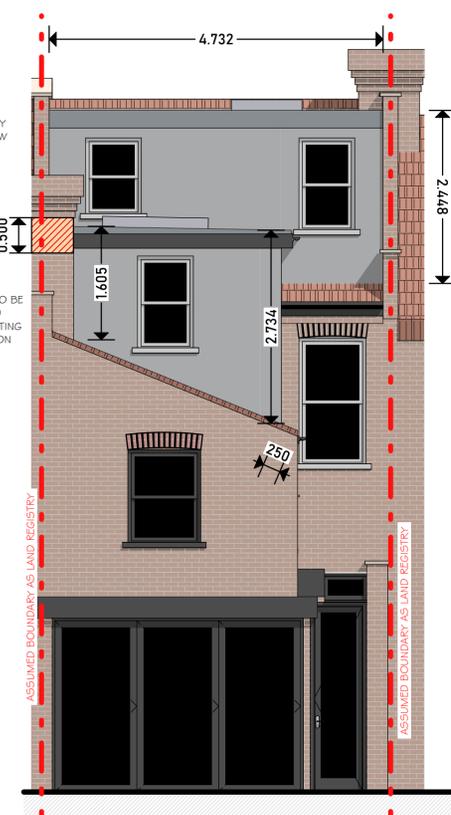

SOUTH FACING FLANK ELEVATION
1:100 @ A1

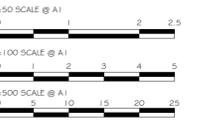

Proficiency
Design & Build

31 - 35 FORTUNE GREEN ROAD,
LONDON, NW6 1DU
TEL: 02074356231
INFO@PROFICIENCYLTD.CO.UK
WWW.PROFICIENCYLTD.CO.UK

RIBA **arb**
Royal Institute of
British Architects
Architects Registration Board

PLEASE NOTE
1. All dimensions to be verified on site.
2. All dimensions are in millimeters.
3. No work shall commence until all approvals and agreements have been obtained. These include: Planning, Building Regulations, Thames Water and party Wall.
4. The Copyright of this drawing belongs to Proficiency Design & Build.

CLIENT:
Nicola & James Toyer

PROJECT:
ALTERATION TO EXISTING LOFT CONVERSION TO CREATE ADDITIONAL ROOF EXTENSION

ADDRESS:
61 Sumatra Rd, London NW6 1PT

TITLE:
PROPOSED FLOOR PLANS, ELEVATIONS & SECTIONS

DATE: FEB 2025	PROJECT NUM: 2025-1
SCALE: AS DETAILED @A1	DRAWING NUM: 02
REV: -	STATUS: P