
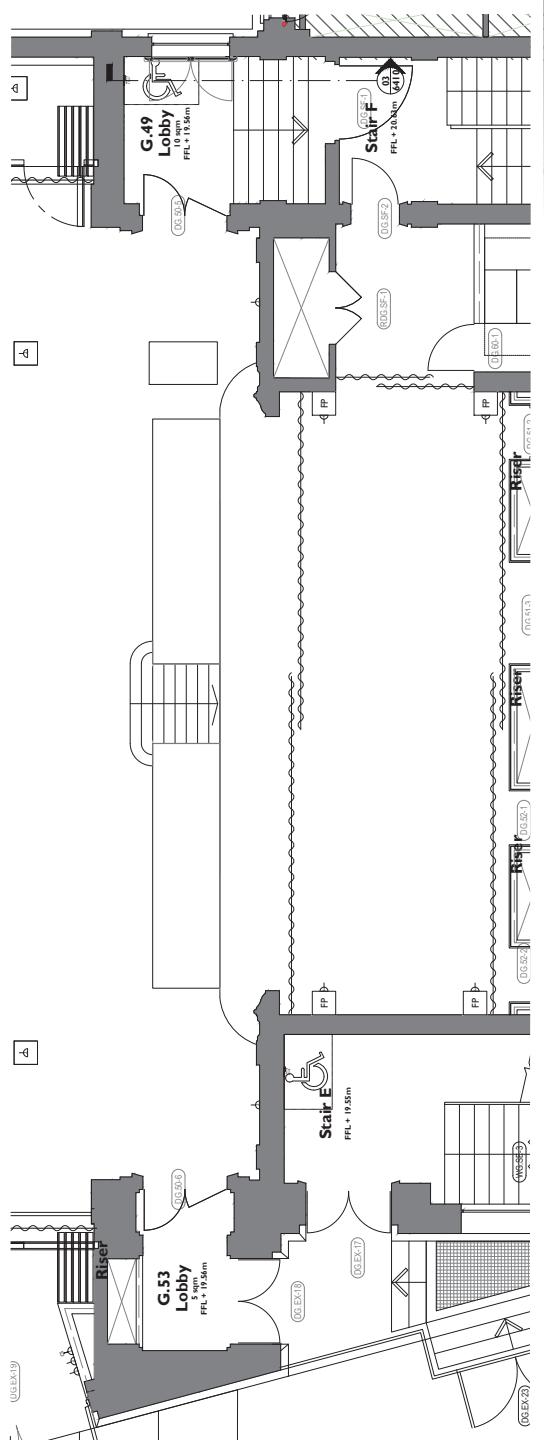


## Notes:



Drawings are based on survey data and may not accurately represent what is physically present.  
Do not scale from the drawing. All dimensions are to be verified on site before proceeding with the work.  
All dimensions are in millimetres unless noted otherwise.  
Print shall be verified in writing of any discrepancies.

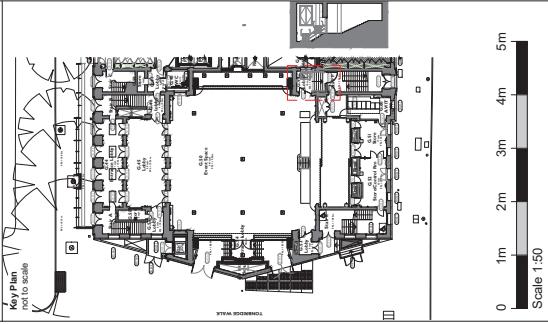


1 G.49 LOBBY - EXISTING GA PLAN  
6410 1:50 @ A1

3 G.49 LOBBY - EXISTING ELEVATION  
6410 1:50 @ A1

Existing handrail

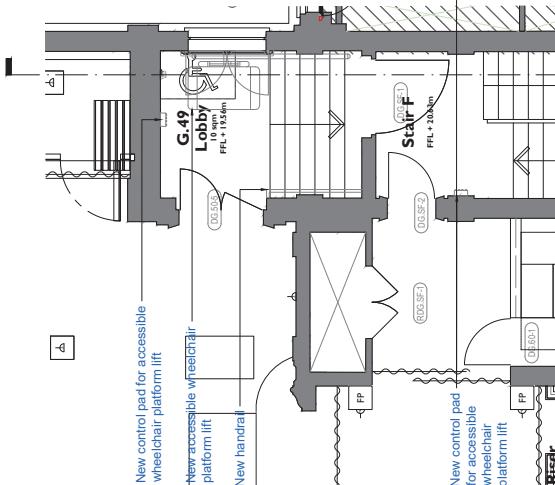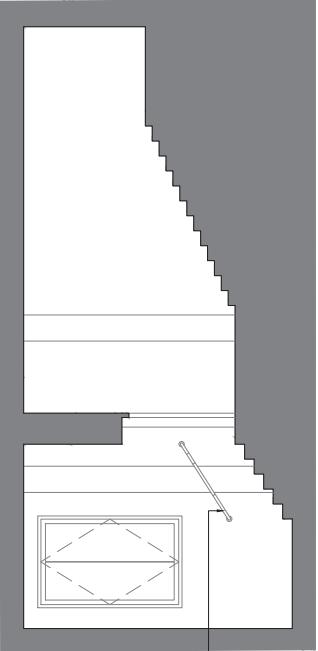

2 G.49 LOBBY - PROPOSED GA PLAN  
6410 1:50 @ A1

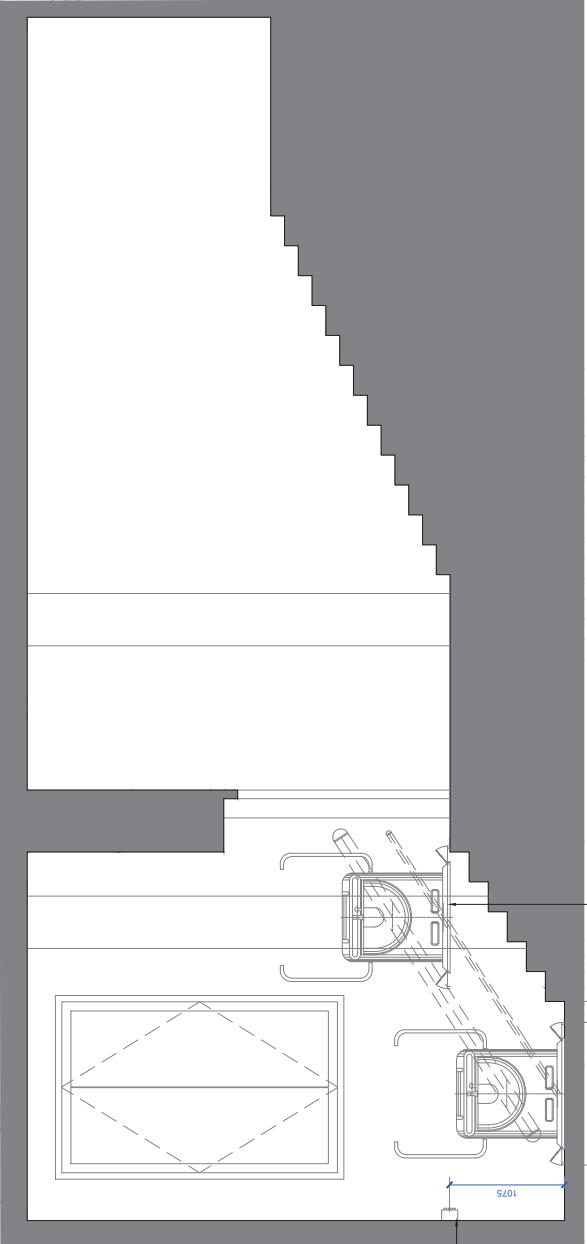

4 G.49 LOBBY - PROPOSED ELEVATION  
6410 1:25 @ A1

NOTES:  
DRAWINGS ARE FOR INFORMATION ONLY AND DO NOT CONSTITUTE A CONTRACT.  
PURCELL IS NOT RESPONSIBLE FOR ANY OMISSIONS OR ERRORS.  
FOR THE REASONABLE USE OF THE DRAWINGS, PURCELL IS NOT RESPONSIBLE FOR ANY DAMAGE WHICH MAY BE CAUSED BY THE USE OF THESE DRAWINGS.  
COPYRIGHT © PURCELL 2010. ALL RIGHTS RESERVED. THIS DRAWING IS THE PROPERTY OF PURCELL AND MUST NOT BE COPIED OR REPRODUCED IN WHOLE OR IN PART WITHOUT THE WRITTEN CONSENT OF PURCELL.  
CAMDEN TOWN HALL TENANT FITOUT  
I BOTACCIO  
PROJECT  
Camden Town Hall Tenant Fitout  
JOB NUMBER  
242931  
TITLE  
G.49 LOBBY - Addition of new accessible  
wheelchair platform lift  
SCALE  
A1 | 1:25 / 1:50  
REV SUSTAINABILITY REASONS FOR ISSUE  
REV DATE BY CHECK DESCRIPTION  
FPO 12/12/10 CO AE For LBC  
REV 1 BY CMC  
PURCELL