


41 Ornan Road - Location Plan

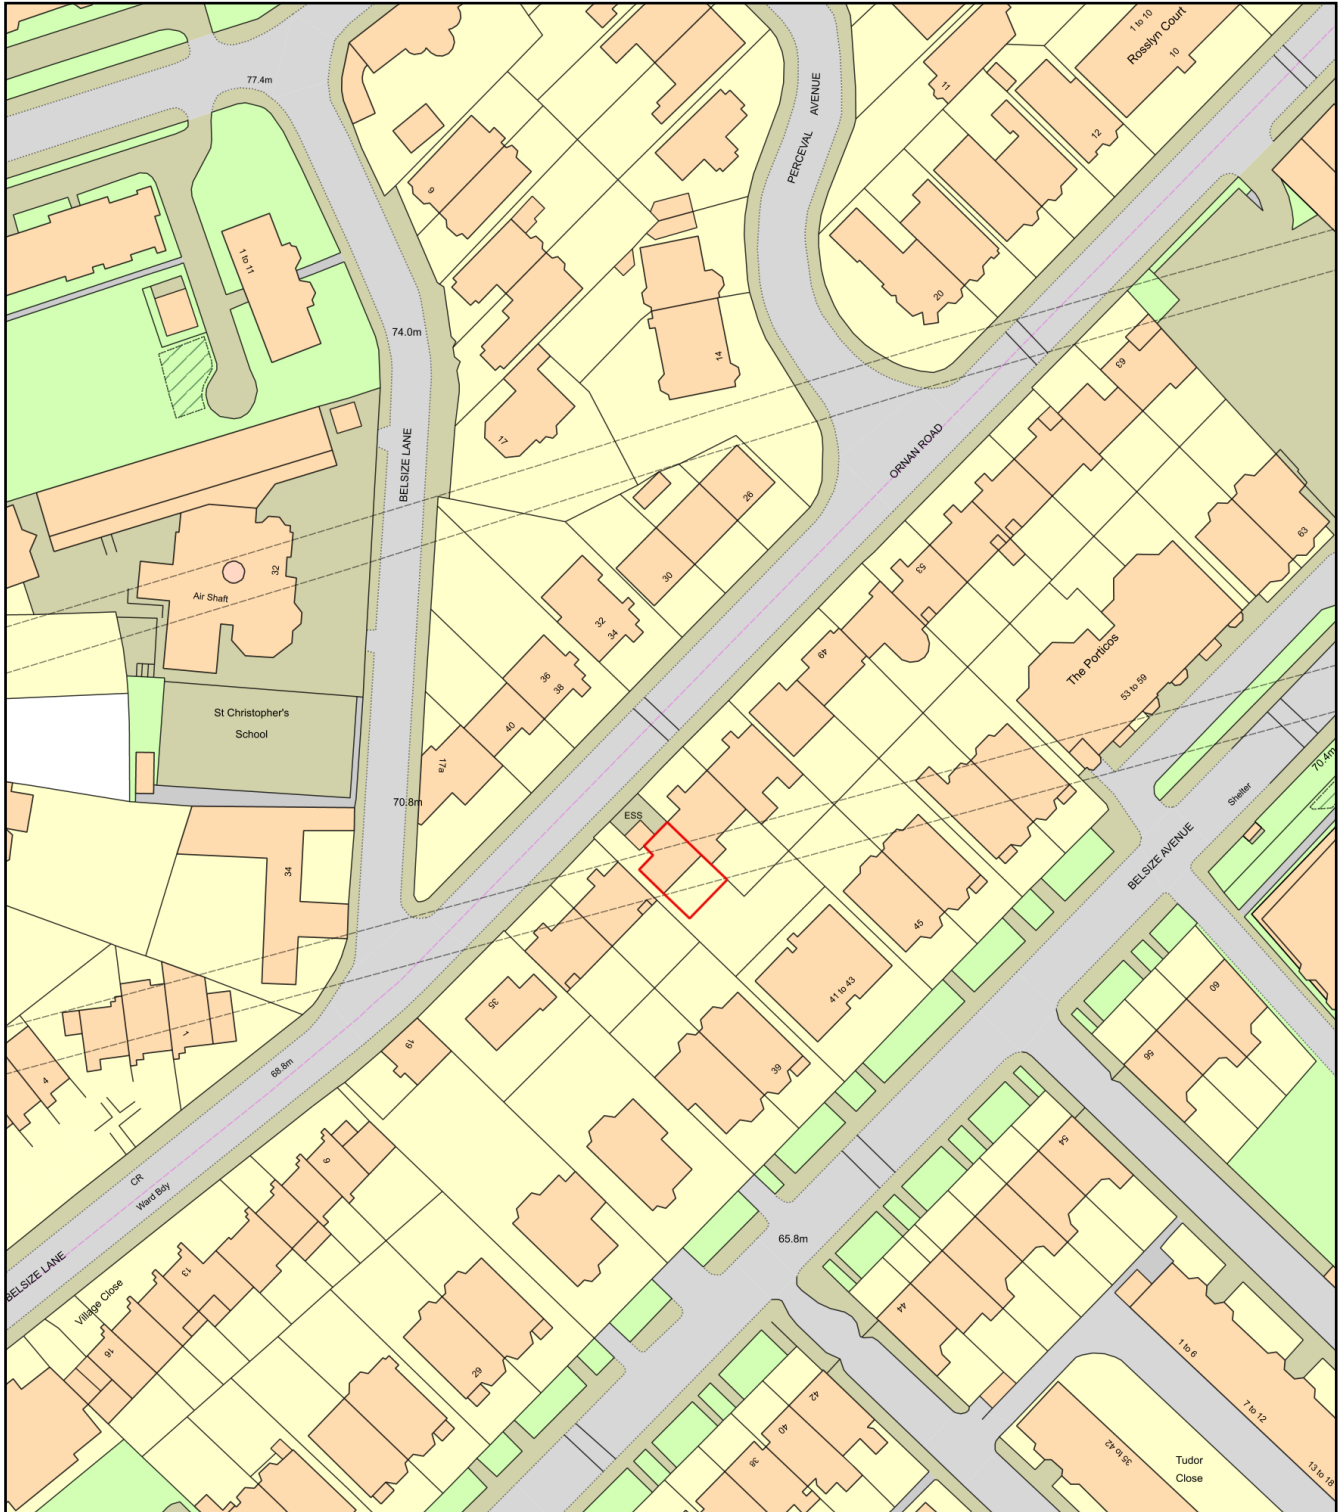

0 50
Metres



Plan Produced for: Earlham Homes Limited

Date Produced: 25 Mar 2025

Plan Reference Number: TQRQM25084091114496

Scale: 1:1250 @ A4