


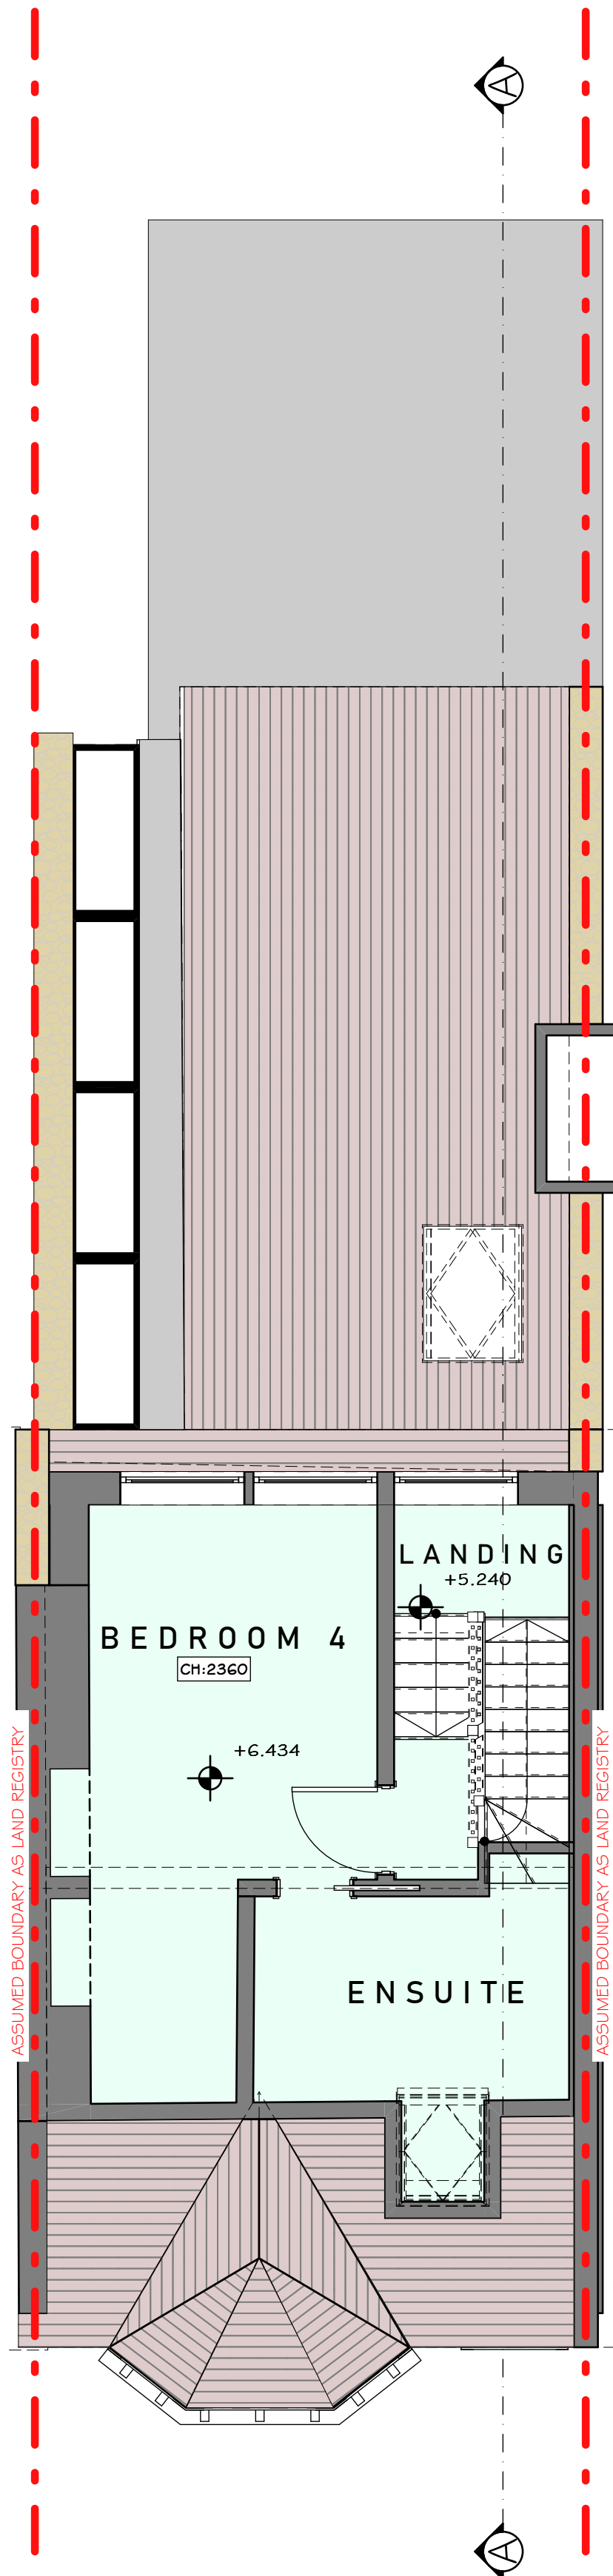


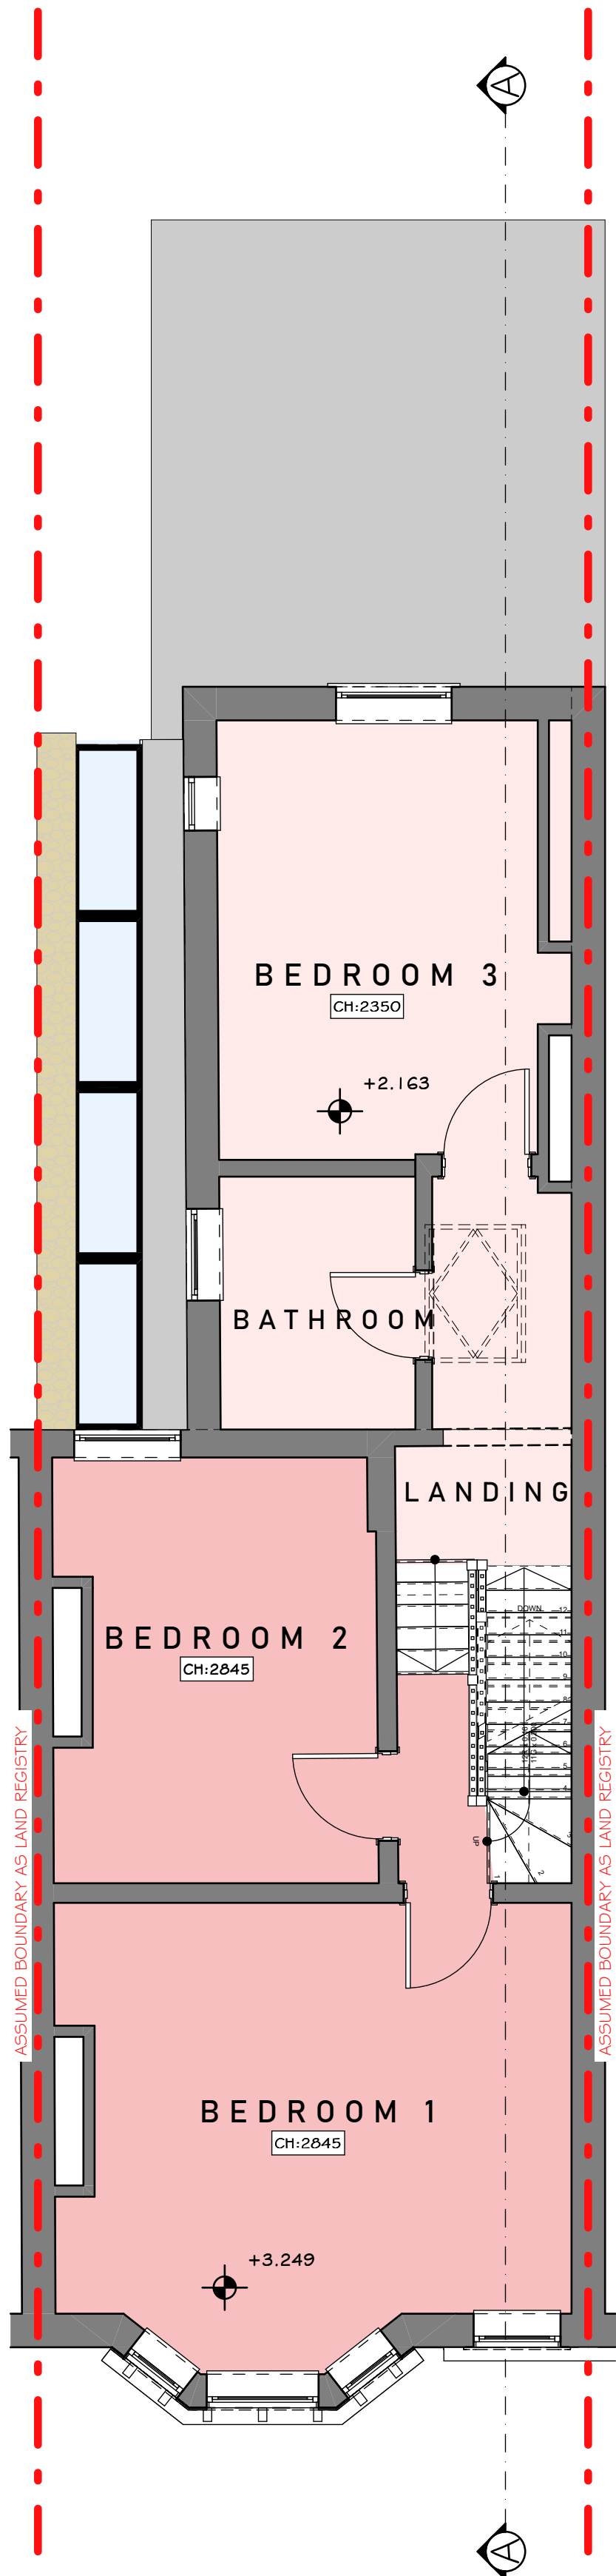


EAST FACING FRONT ELEVATION
1:100 @ A1

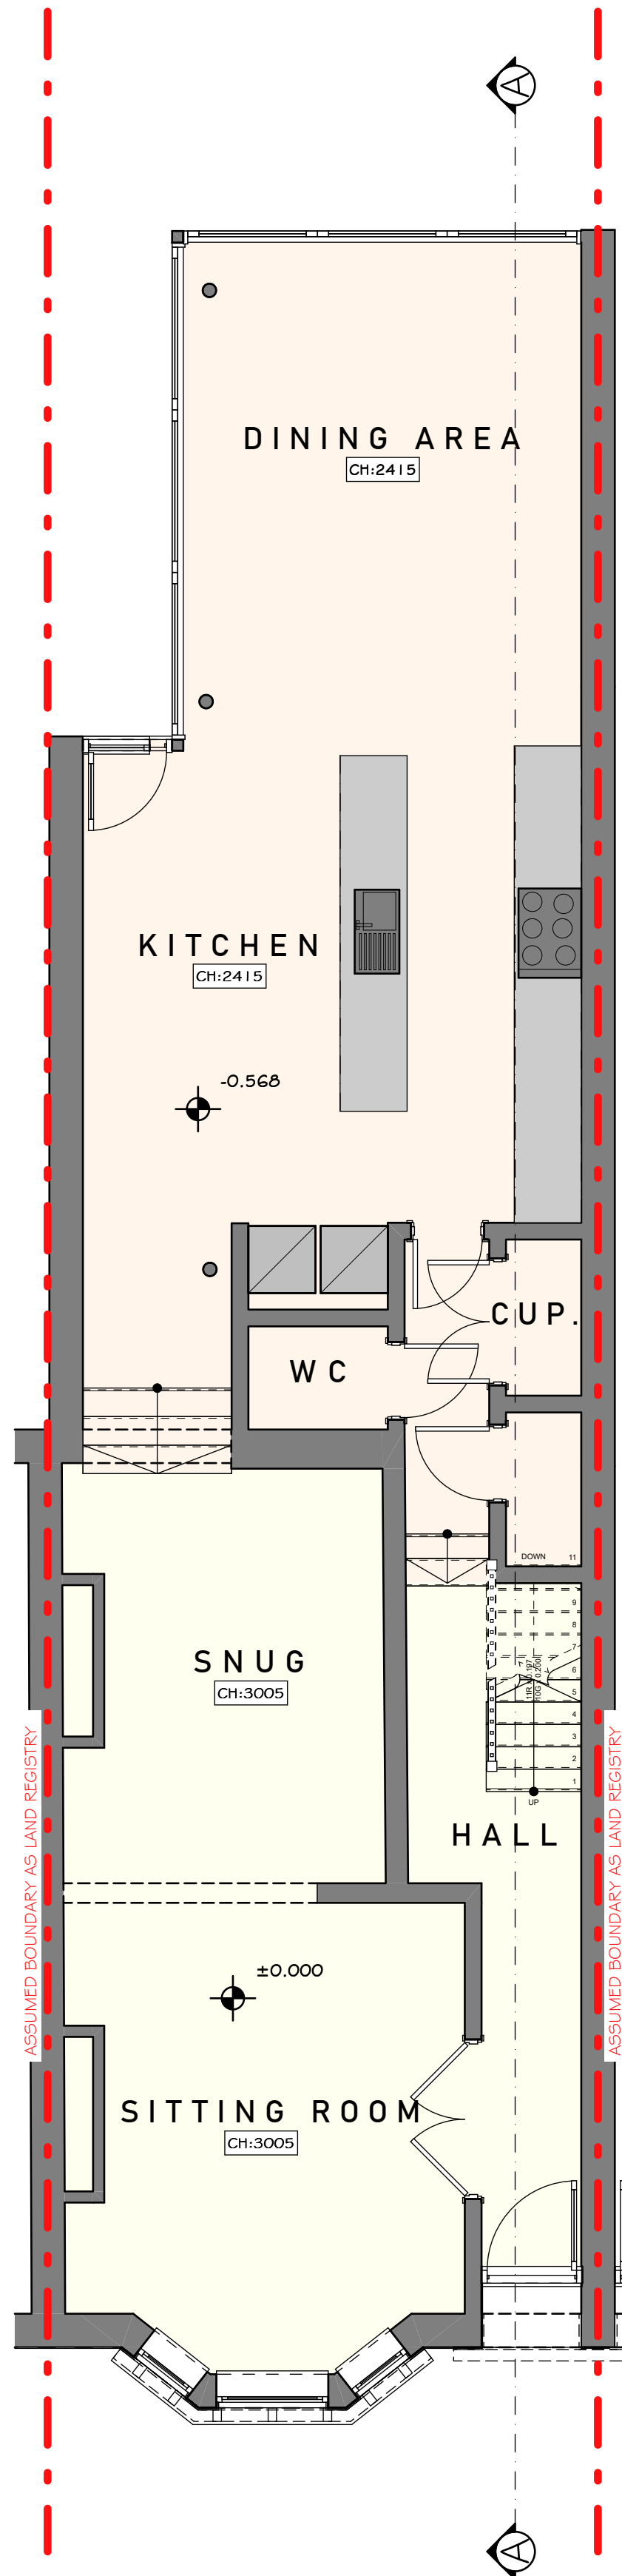



NORTH FACING FLANK ELEVATION
1:100 @ A1

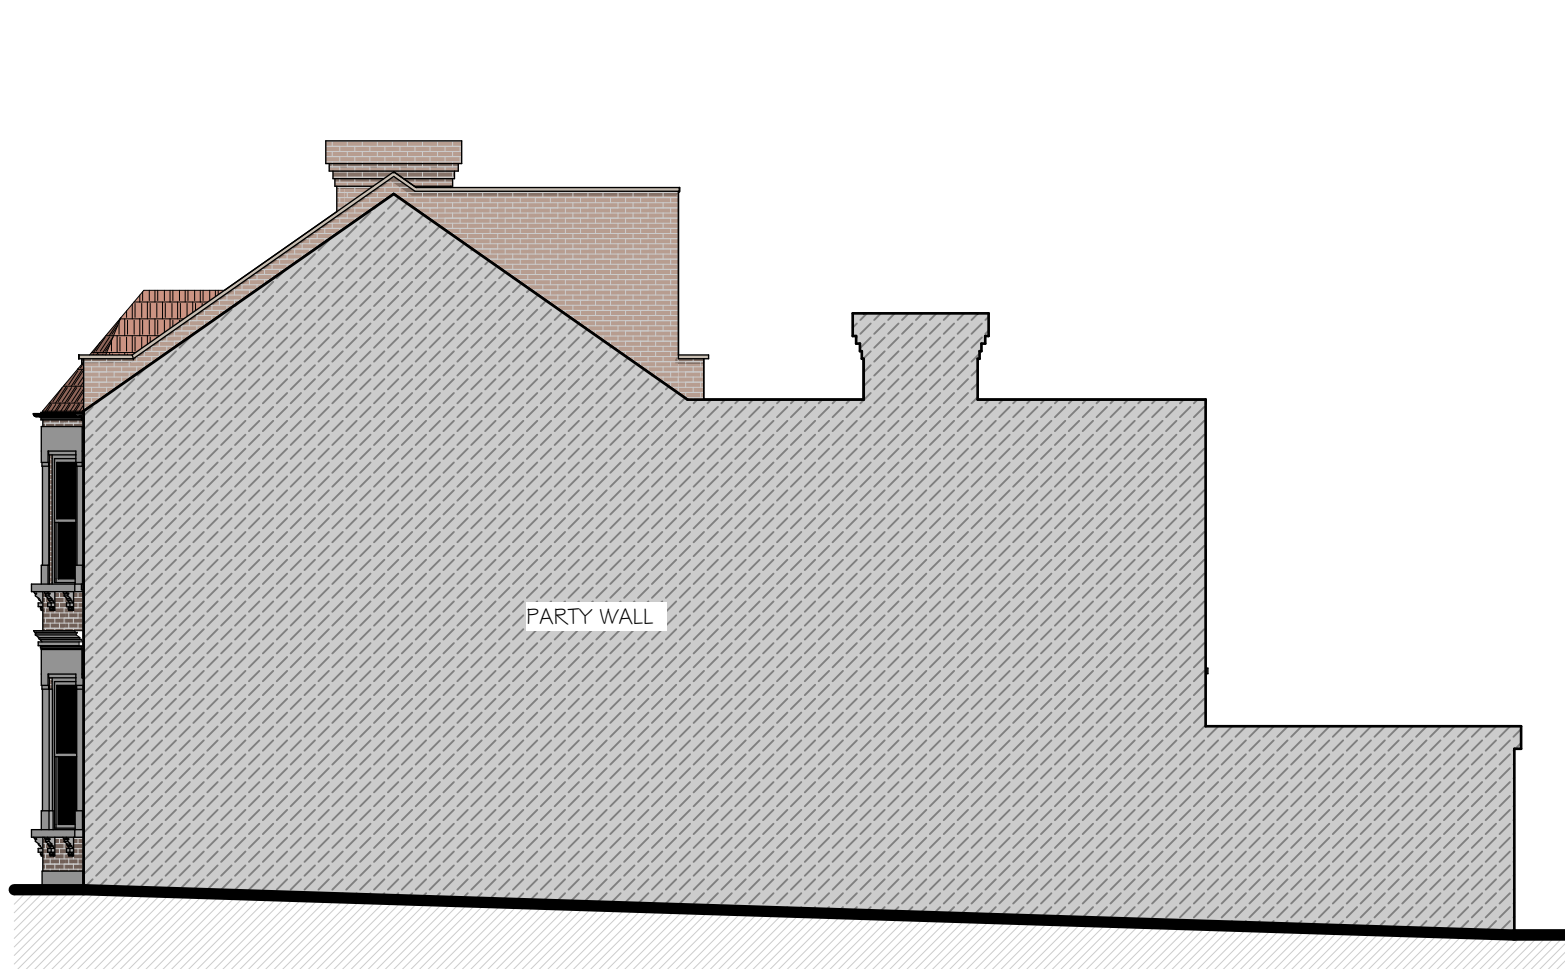

WEST FACING REAR ELEVATION
1:100 @ A1

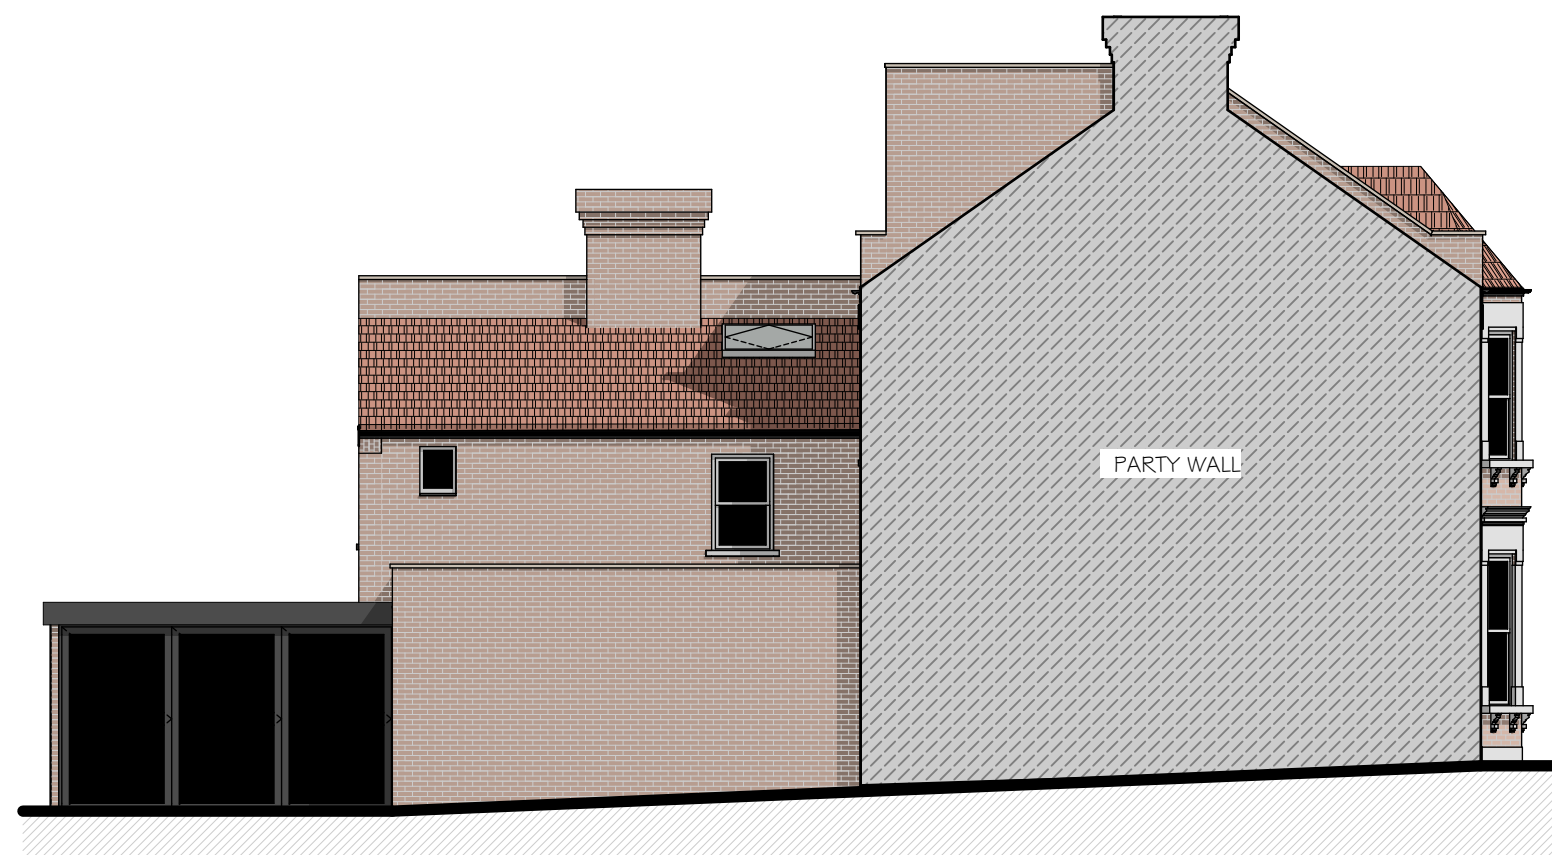

SOUTH FACING FLANK ELEVATION
1:100 @ A1

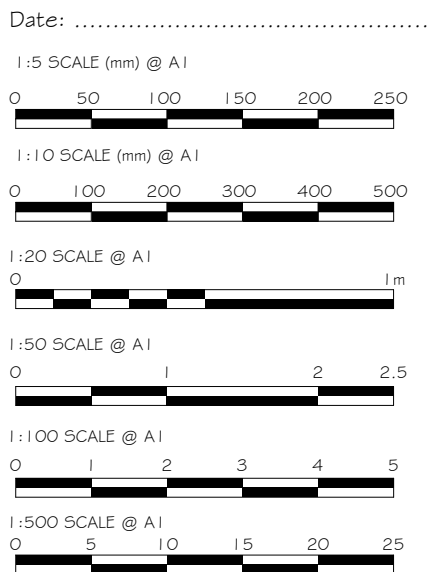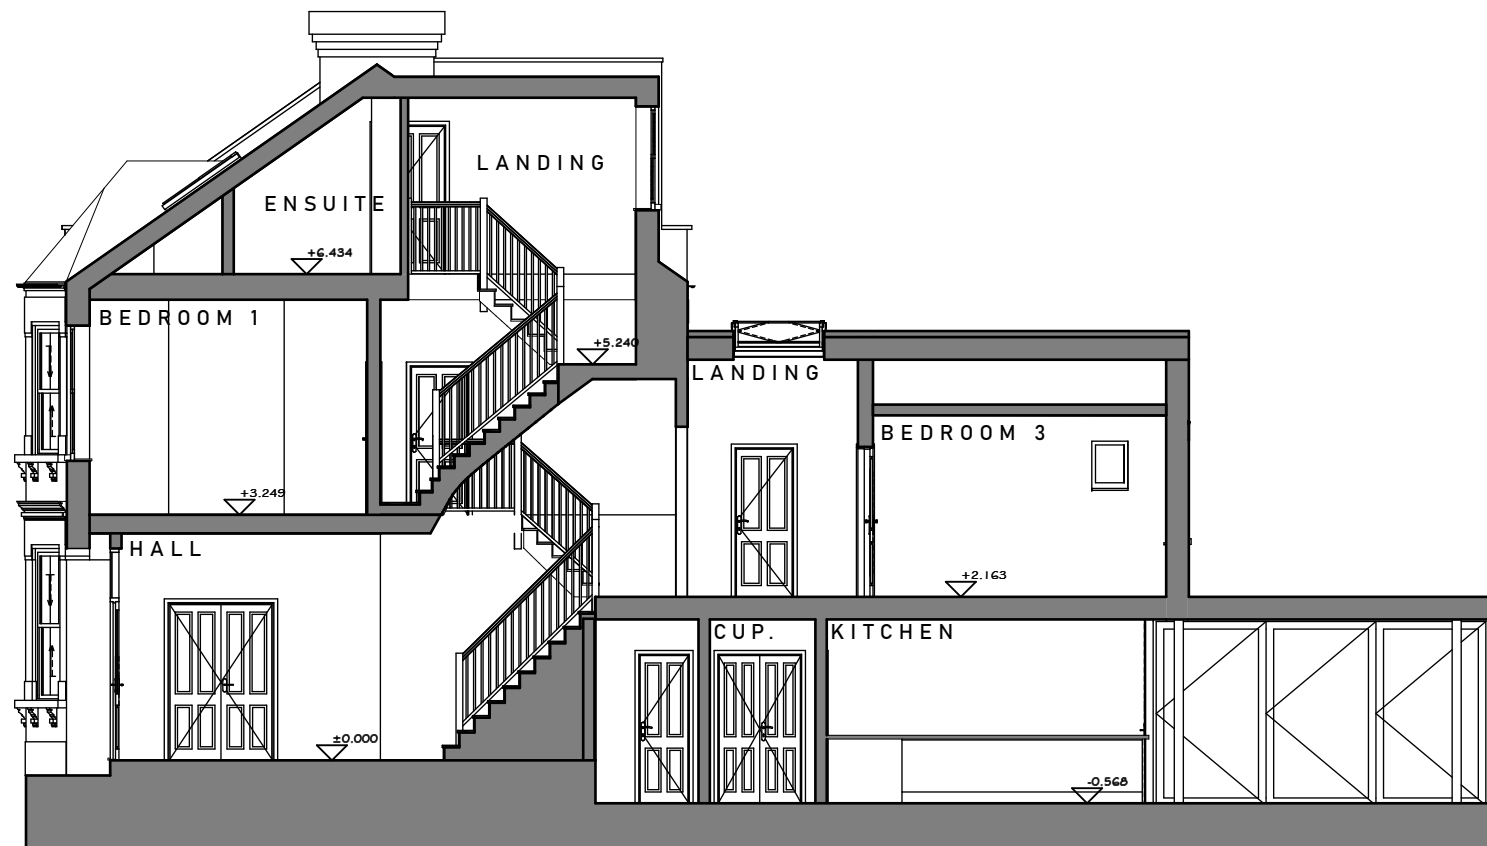

Proficiency
Design & Build

31 - 35 FORTUNE GREEN ROAD,
LONDON, NW6 1DU

TEL:02074356231
INFO@PROFICIENCYLTD.CO.UK
WWW.PROFICIENCYLTD.CO.UK

RIBA
Royal Institute of
British Architects

arb
Architects Registration Board

PLEASE NOTE
1. All dimensions to be verified on site.
2. All dimensions are in millimeters.
3. No work shall commence until all approvals and agreements have been obtained.
These include, Planning, Building Regulations, Thames Water and party Wall.
4. The Copyright of this drawing belongs to Proficiency Design & Build.

CLIENT:
Nicola & James Toyer

PROJECT:
ALTERATION TO EXISTING LOFT
CONVERSION TO CREATE
ADDITIONAL ROOF EXTENSION

ADDRESS:
61 Sumatra Rd, London
NW6 1PT

TITLE:
**EXISTING FLOOR PLANS,
ELEVATIONS & SECTIONS**

DATE:
FEB 2025

PROJECT NUM:
2025-1

SCALE:
AS DETAILLED @A1

DRAWING NUM:

REV:

STATUS:

01