


PROPOSED LANDSCAPING PLAN - REAR GARDEN
SCALE 1:50

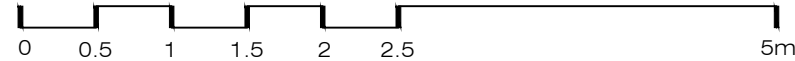

Revs:		
Rev A	MM	04/03/25
Client design comments 28/02/25.		
Rev B	MM	11/03/25
Client instructed amendments during site meeting 09/03/25.		
Rev C	MM	21/03/25
Client instructed amendments.		

MARKIX
DESIGN + ARCHITECTURE

14 Carnegie Court
Burgess Springs
Chelmsford CM1 1DG

Mobile: 07742 29514
Email: admin@markix.co.uk
Web: www.markix.co.uk

PROPOSED DRAWING

Client:

Private

Project:

31 Ferncroft Avenue,
London, NW3 7PG

Drawing:

Proposed Landscaping Plan
Rear Garden

Drawn: SN

Checked: MM

Date: Mar 25

Scale: 1:50 @ A1

Drawing No:

2439_P03_Rev C