




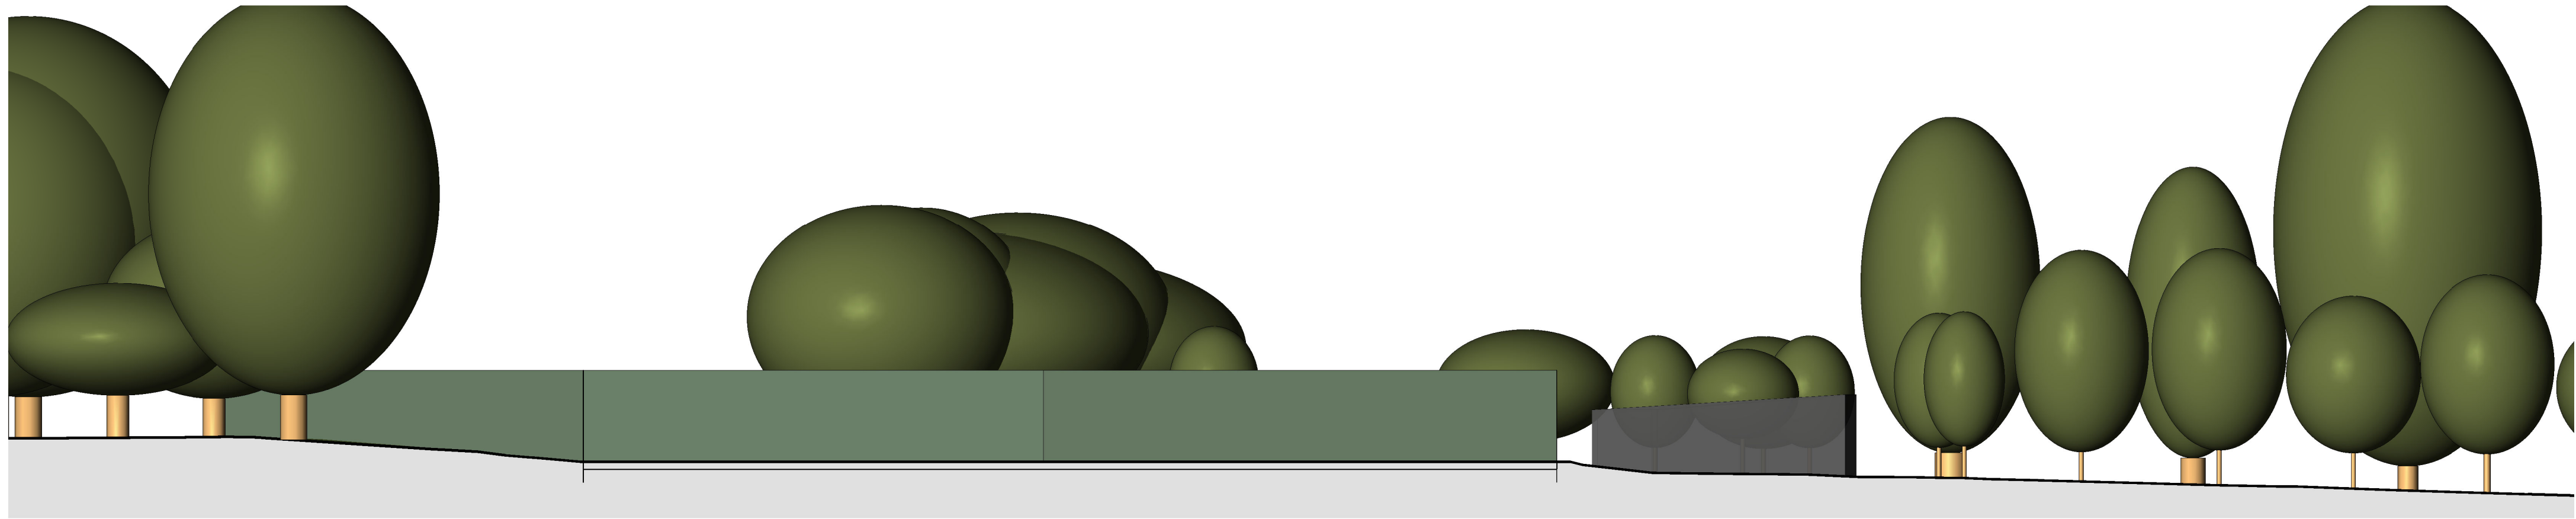


1 Elevation 1 - Existing North
1 : 200

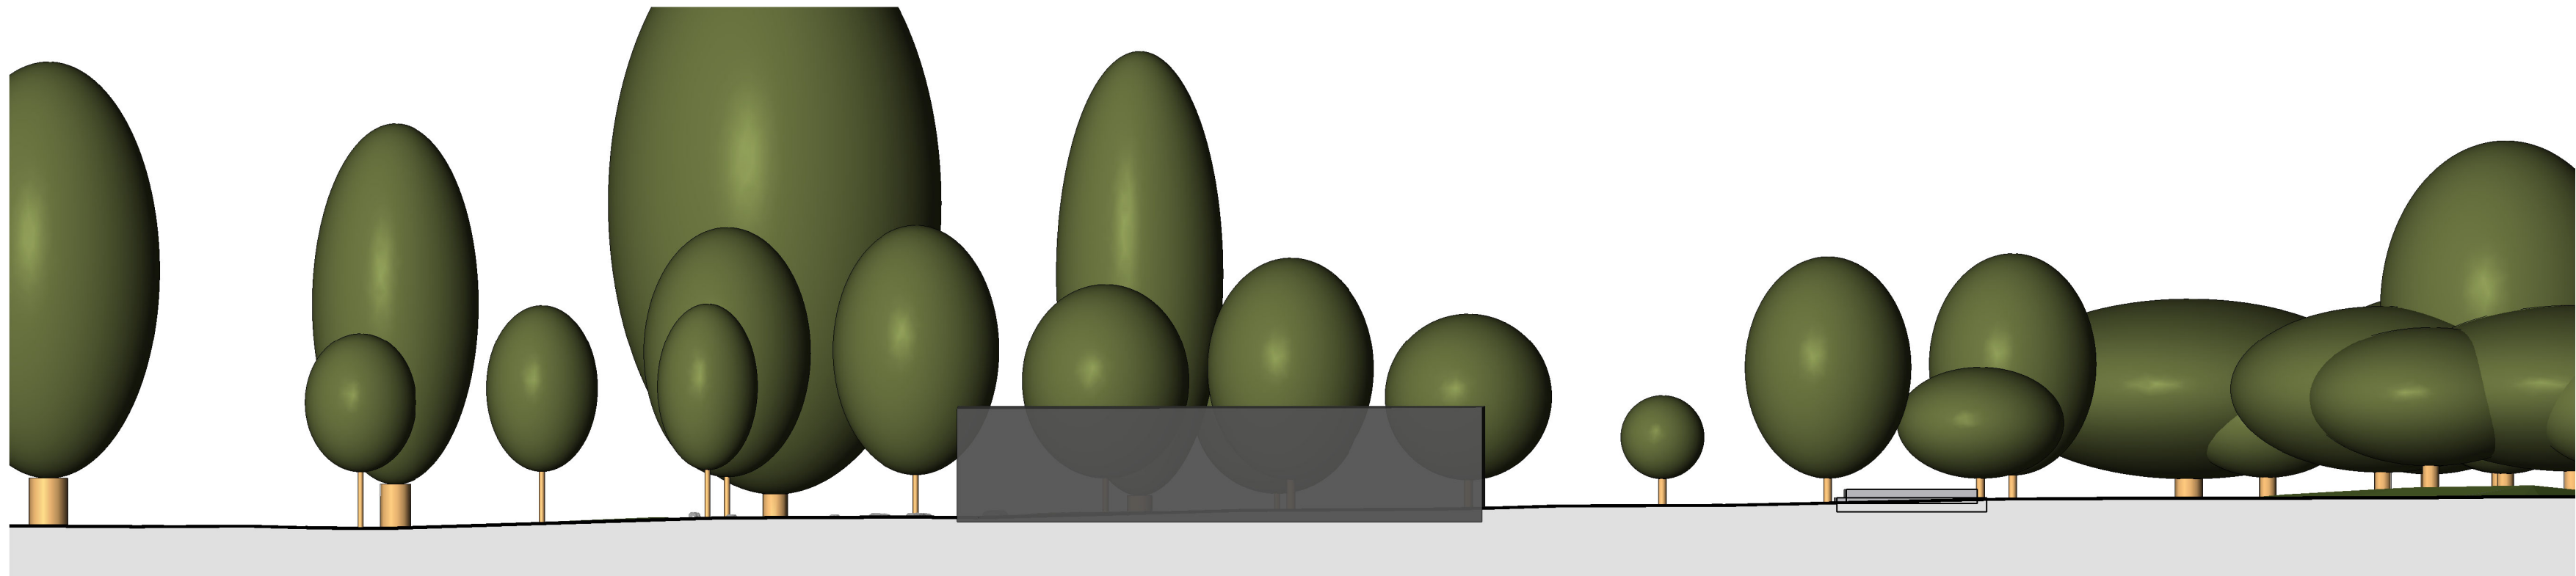


2 Elevation 2 - Existing East
1 : 200

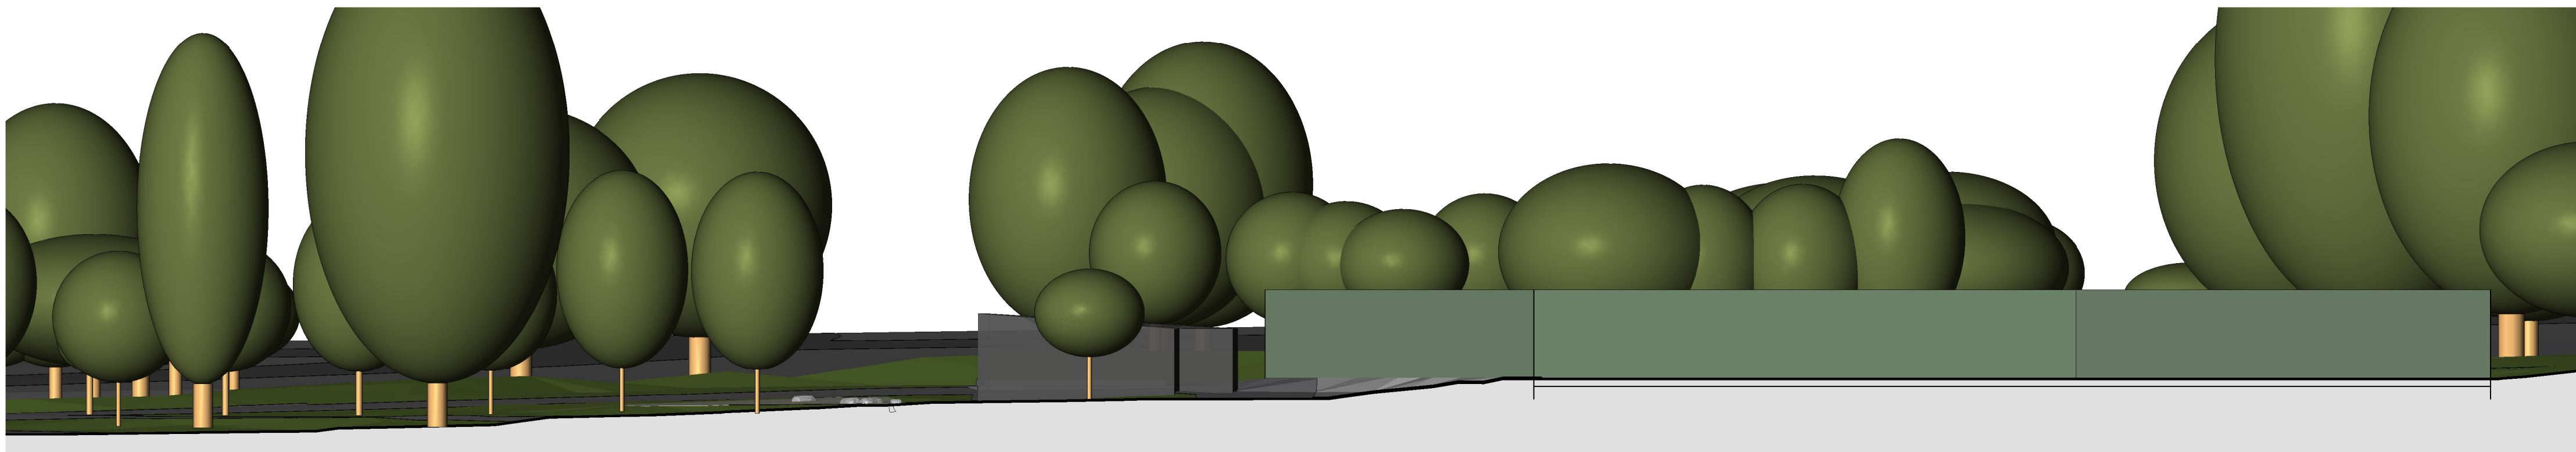

3 Elevation 3 - Existing South
1 : 200

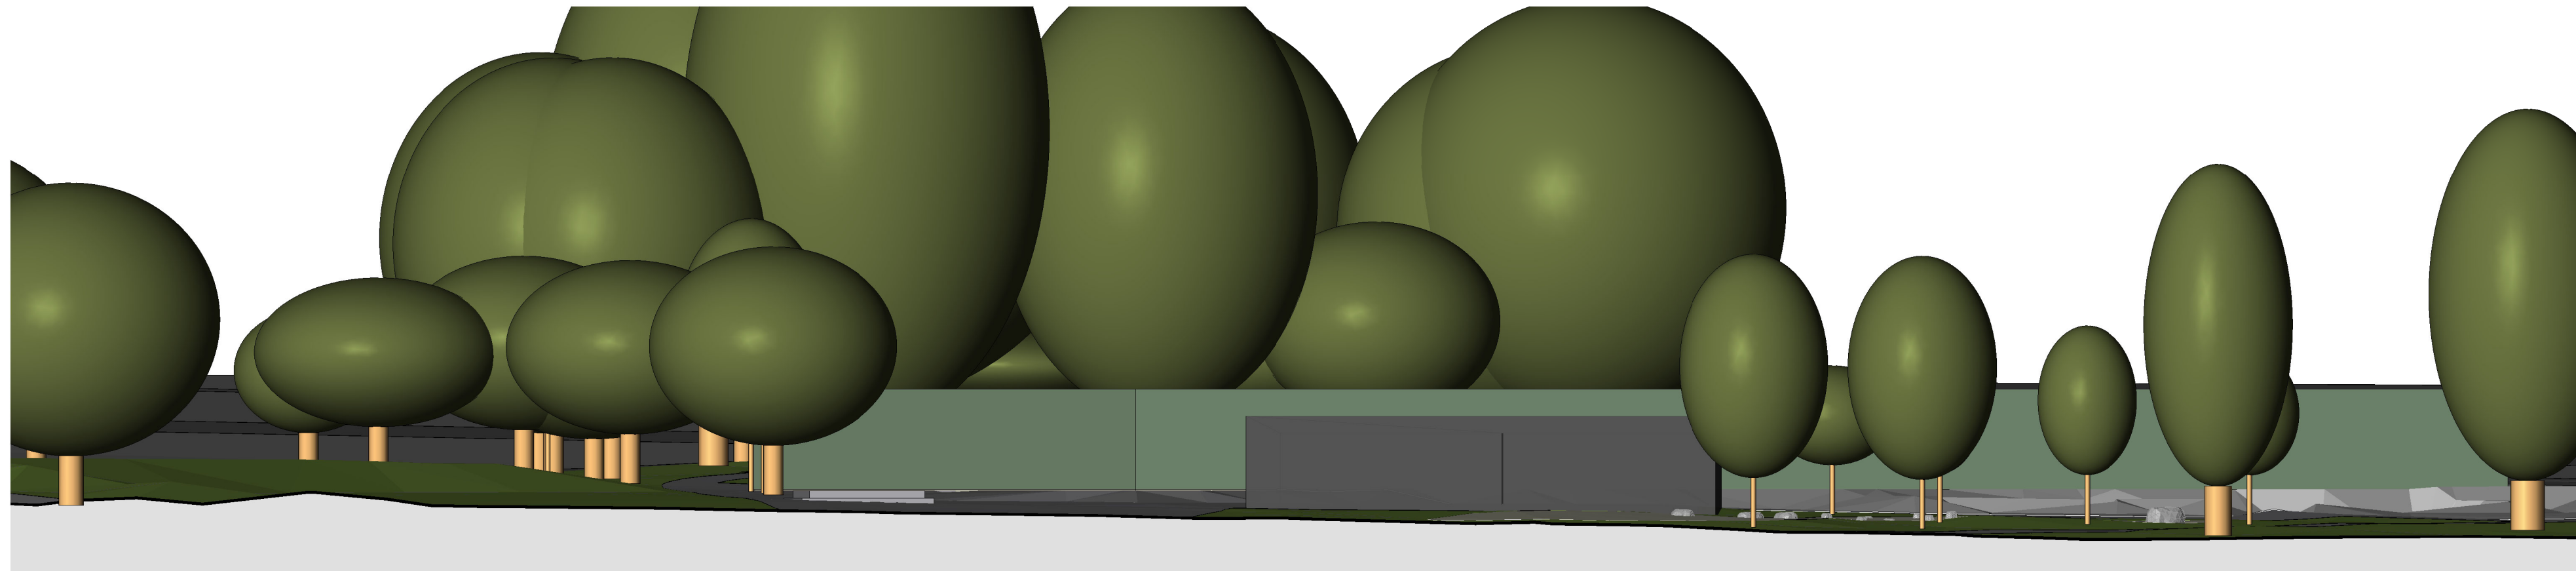

4 Elevation 4 - Existing West
1 : 200

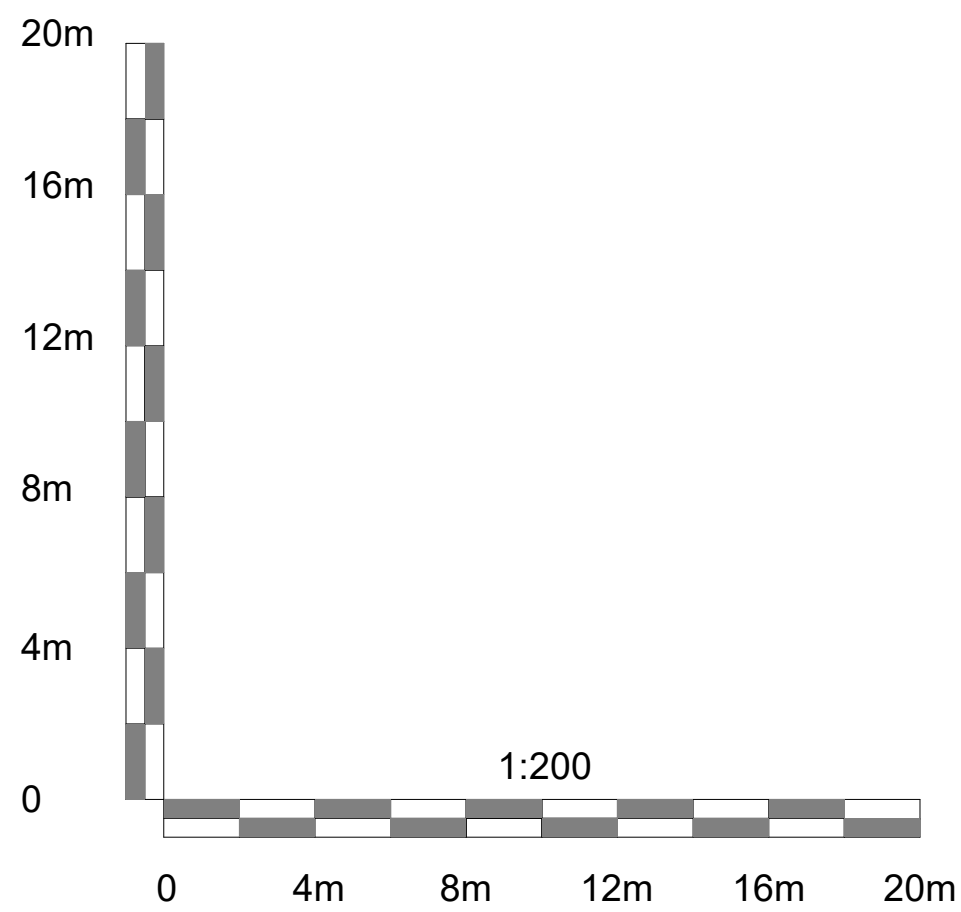

Notes
This is an A1 Drawing at a scale of
1 : 200

Rev	Date	Description

SITE LOCATION
Canteloves Gardens
Camden Road
LONDON. NW5 2AP.

PROJECT
Padel Court
CLIENT
London Borough of Camden

DRAWING TITLE
Existing Elevations

Sf **SPORTSFACILITY**
pd **PLANNING&DESIGNLTD**

39 Hemwood Road, Windsor, Berkshire, SL4 4YX
Telephone: (01753) 850123 Mob: 07770 366299
Email: office@sfpd.co.uk

CONSULTANCY SERVICES

DRAWN BY L.West	CHECKED BY S.F.P.D.
SCALE 1 : 200	DATE 05.09.24
DRAWING NUMBER 2024 CAS 029 014	REVISION NO.