


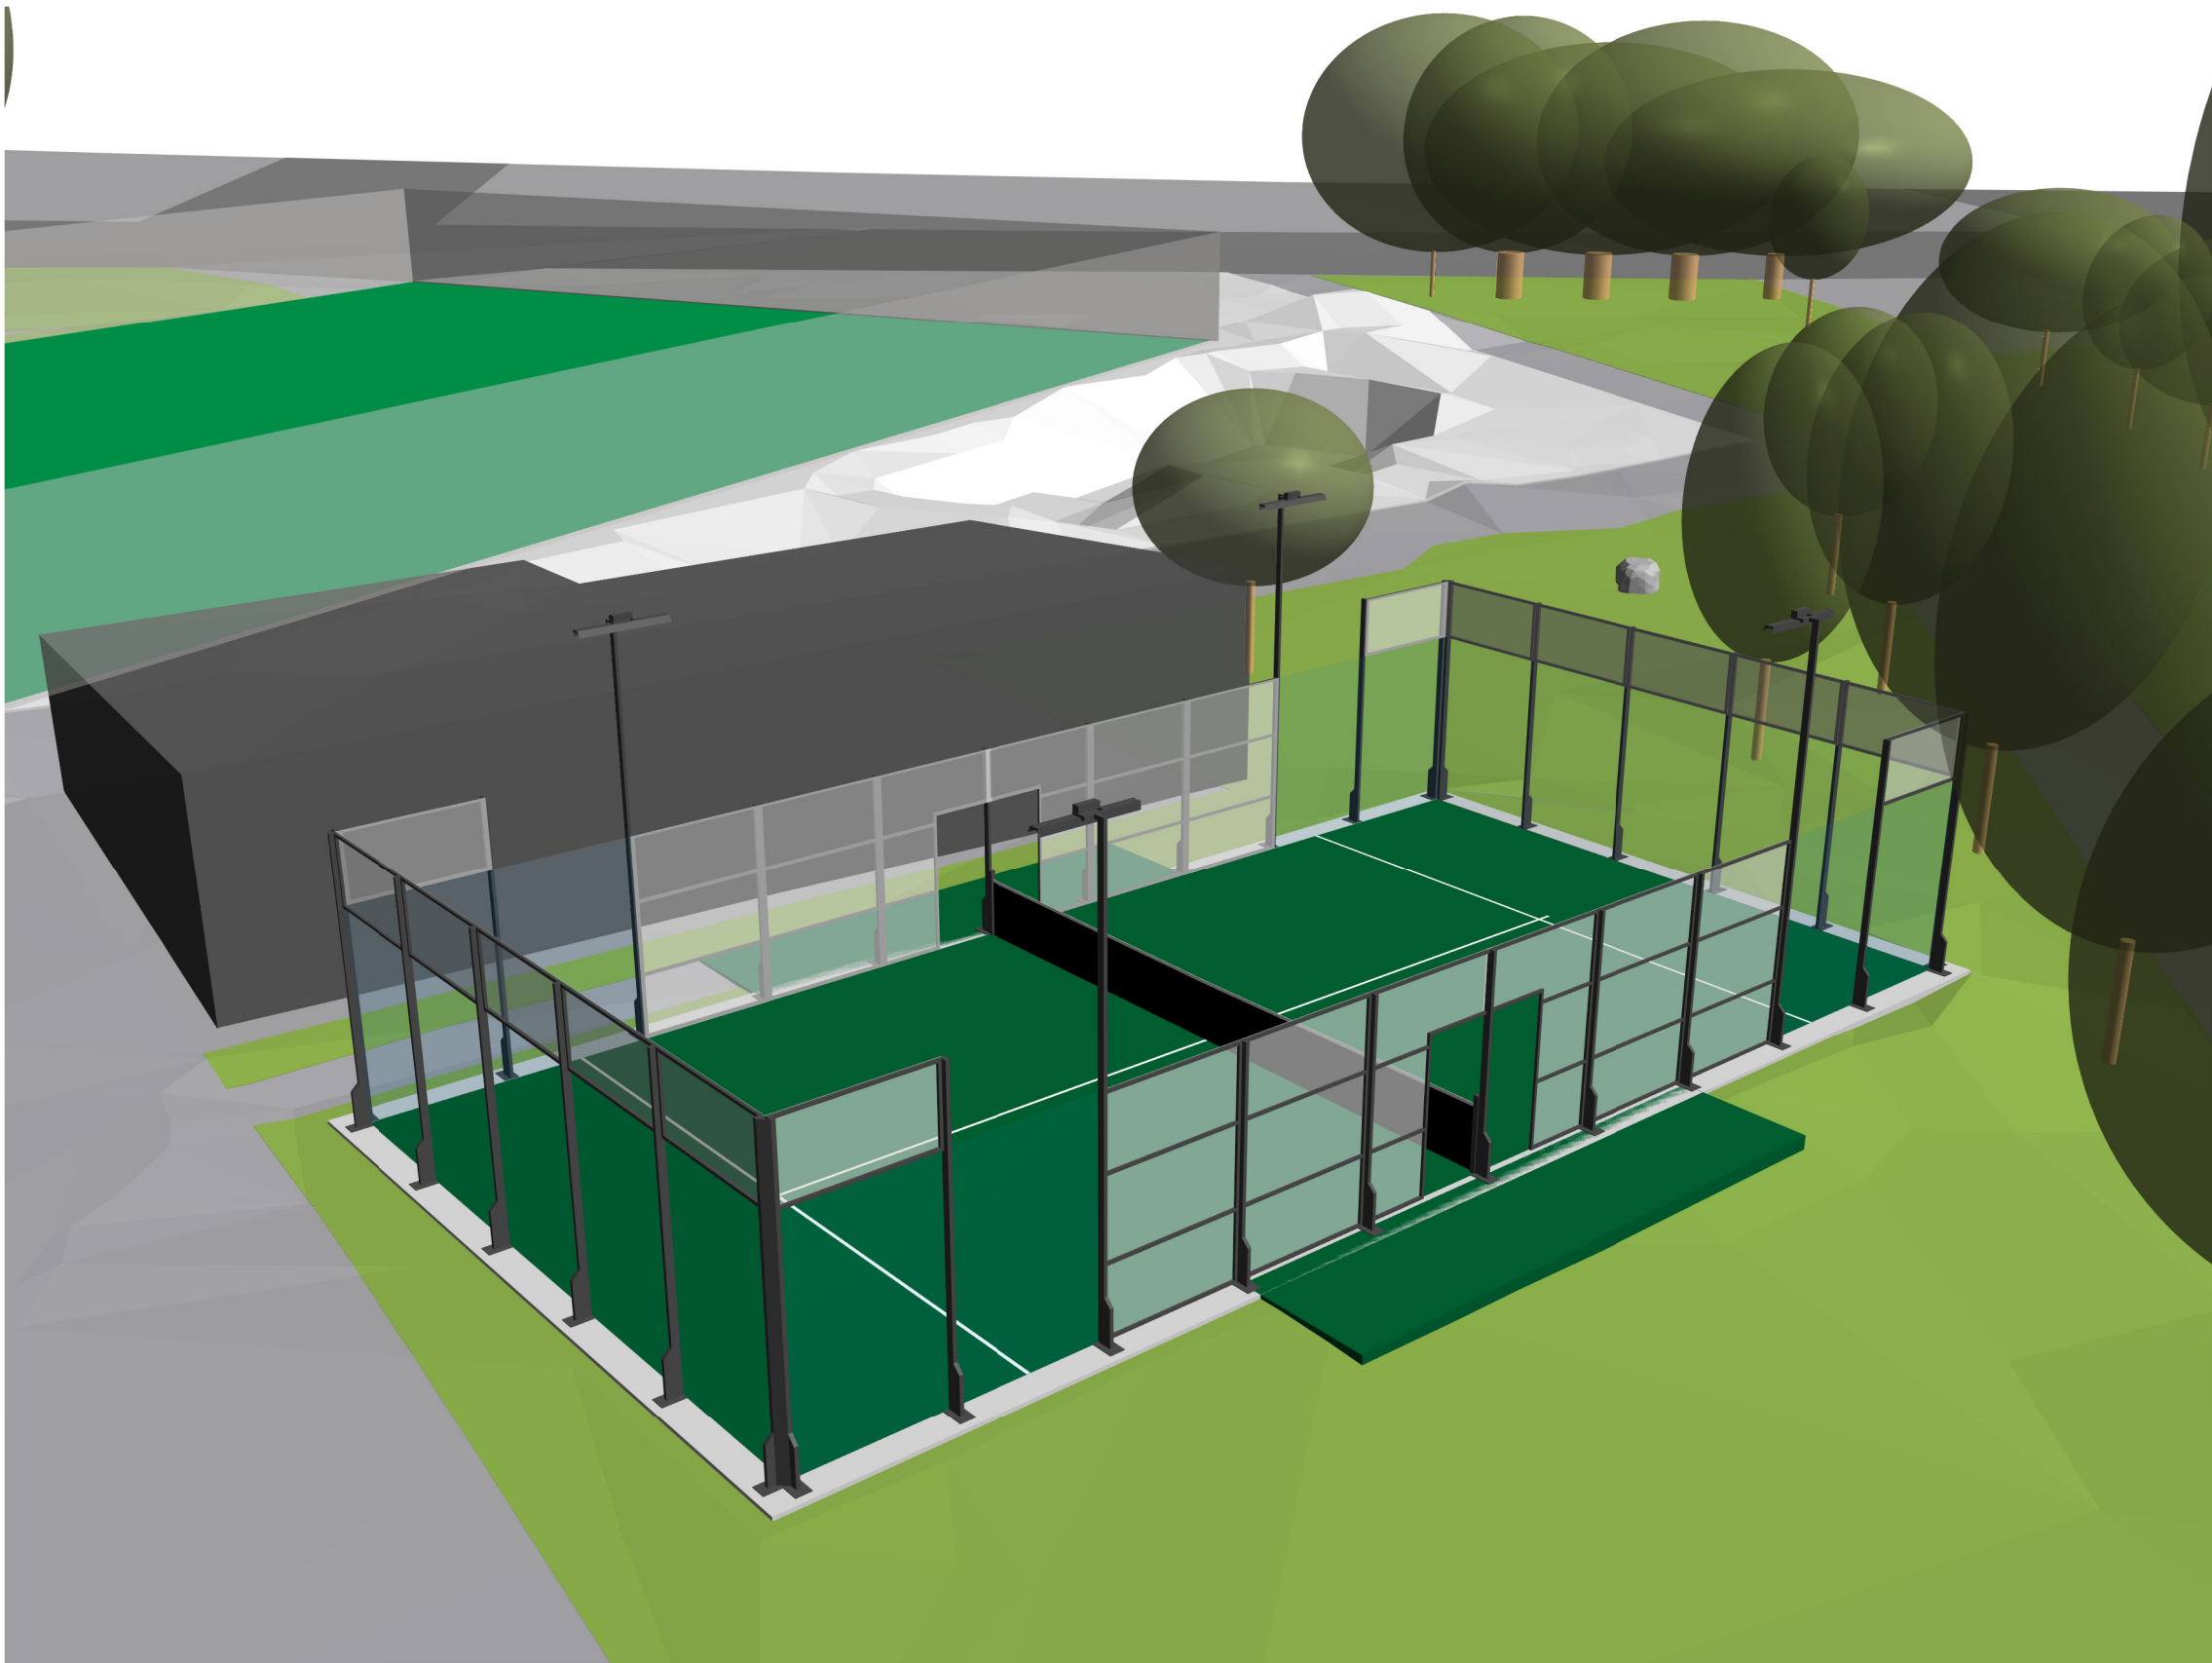

1 Proposed 3d Sketch 1

Notes

This is an A3 Drawing Sheet.

Note : 3D Visualisations cannot be scaled on a linear basis.

Rev	Date	Description
A	18.09.24	PADEL FRAMING - BLACK

SITE LOCATION

Cantelowes Gardens
Camden Road
LONDON. NW5 2AP.

PROJECT

Padel Court

CLIENT

London Borough of Camden

DRAWING TITLE

Proposed 3d View 1

SfPd

SPORTSFACILITY
PLANNING&DESIGNLTD

39 Hemwood Road, Windsor, Berkshire, SL4 4YX
Telephone: (01753) 850123 Mob: 07770 366259
Email: office@sfpad.co.uk

CONSULTANCY SERVICES

DRAWN BY L.West		CHECKED BY S.F.P.D.
SCALE	DATE 05.09.24	REVISION NO. A

DRAWING NUMBER

2024 CAS 029 022 A