



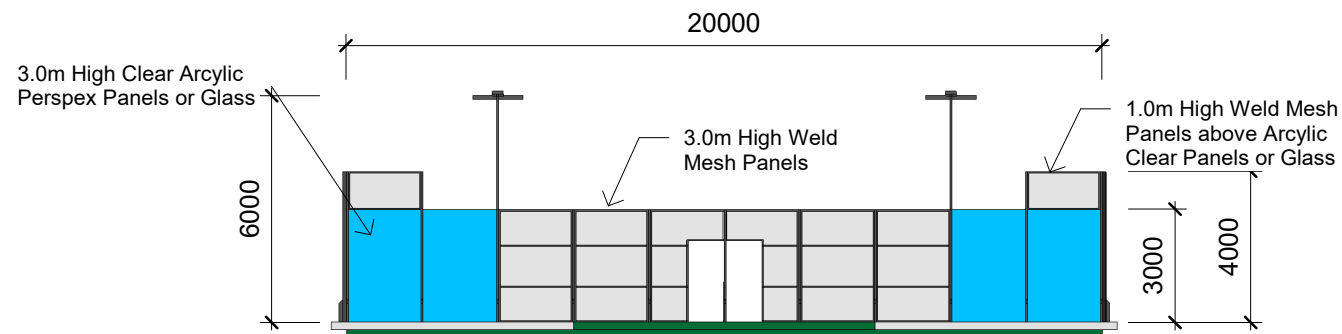


1

Elevation 5 - Padel Court Long Side View
1 : 200

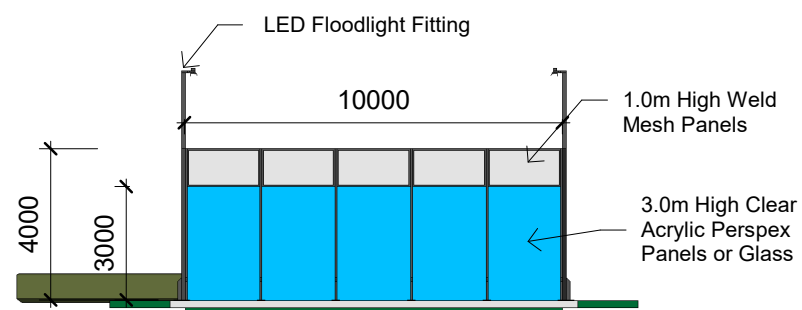

2

Elevation 6 - Padel Court Short Side View
1 : 200

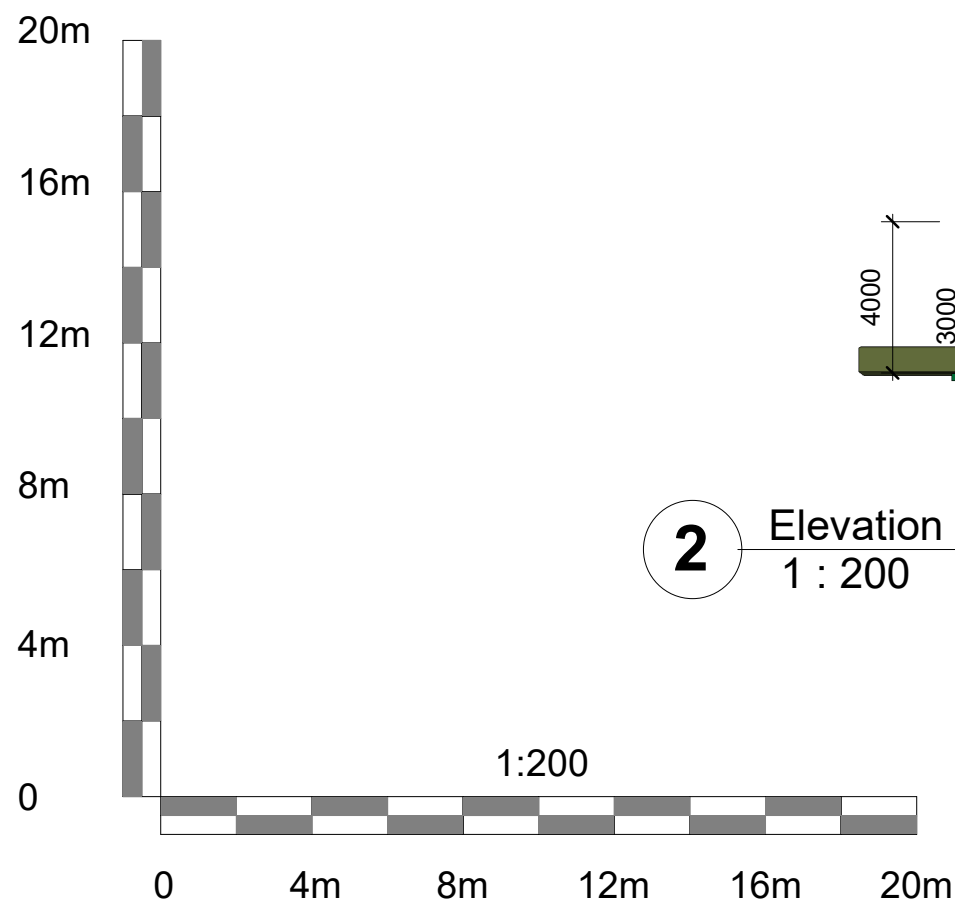

Notes

This is an A3 Drawing at a scale of
1 : 200

Rev	Date	Description
A	18.09.24	PADEL FRAMING - BLACK
B	21.03.25	ANNOTATION

SITE LOCATION
Cantelowes Gardens
Camden Road
LONDON. NW5 2AP.

PROJECT
Padel Court

CLIENT
London Borough of Camden

DRAWING TITLE
Padel Court Elevations

Sf Pd **SPORTSFACILITY**
PLANNING&DESIGNLTD

39 Hemwood Road, Windsor, Berkshire, SL4 4YX
Telephone: (01753) 850123 Mob: 07770 366259
Email: office@sfpad.co.uk

CONSULTANCY SERVICES

DRAWN BY Author		CHECKED BY Checker	
SCALE 1 : 200	DATE 05.09.24	REVISION NO. B	
DRAWING NUMBER 2024 CAS 029 024 B			