



Location Plan - NW6 3PY

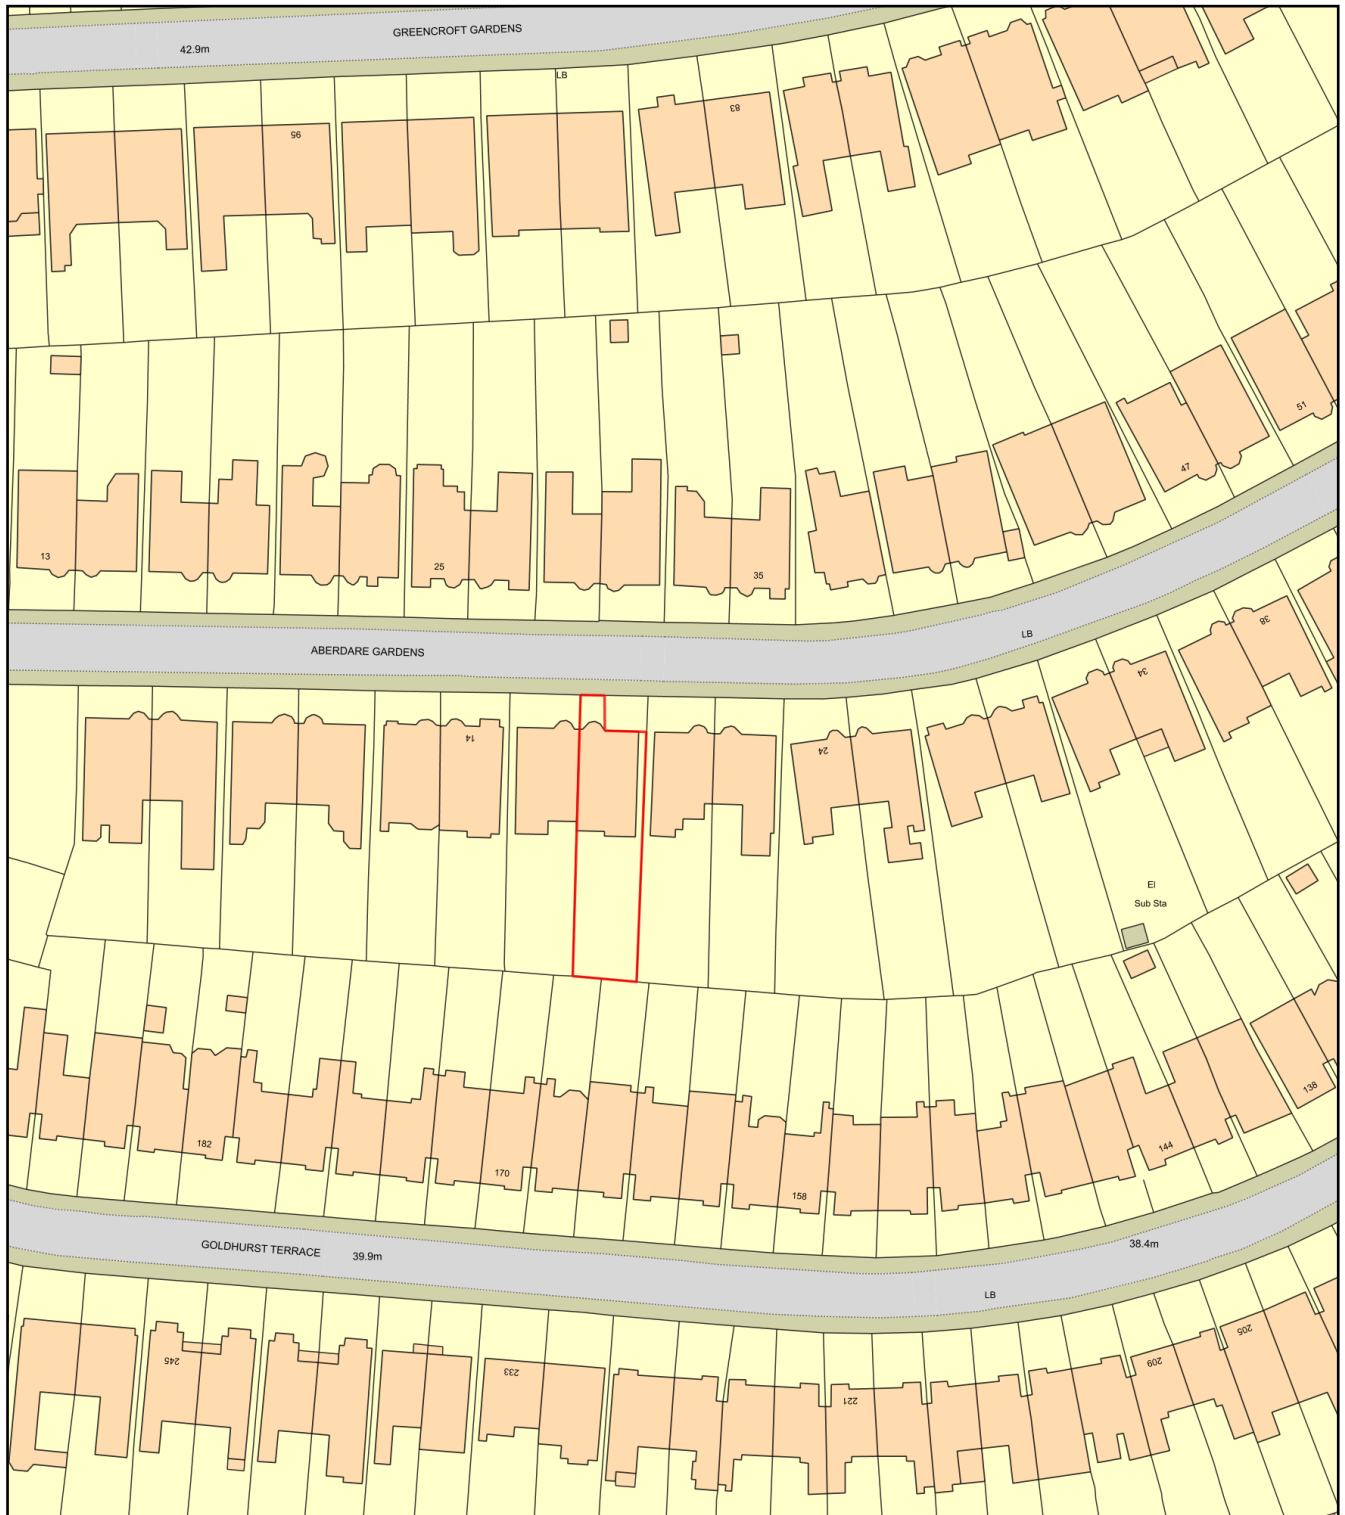

0 50
Metres

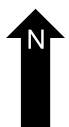

Plan Produced for: Vasanth Padaki

Date Produced: 18 Mar 2025

Plan Reference Number: TQRQM25072094452220

Scale: 1:1250 @ A4