


DRAFT

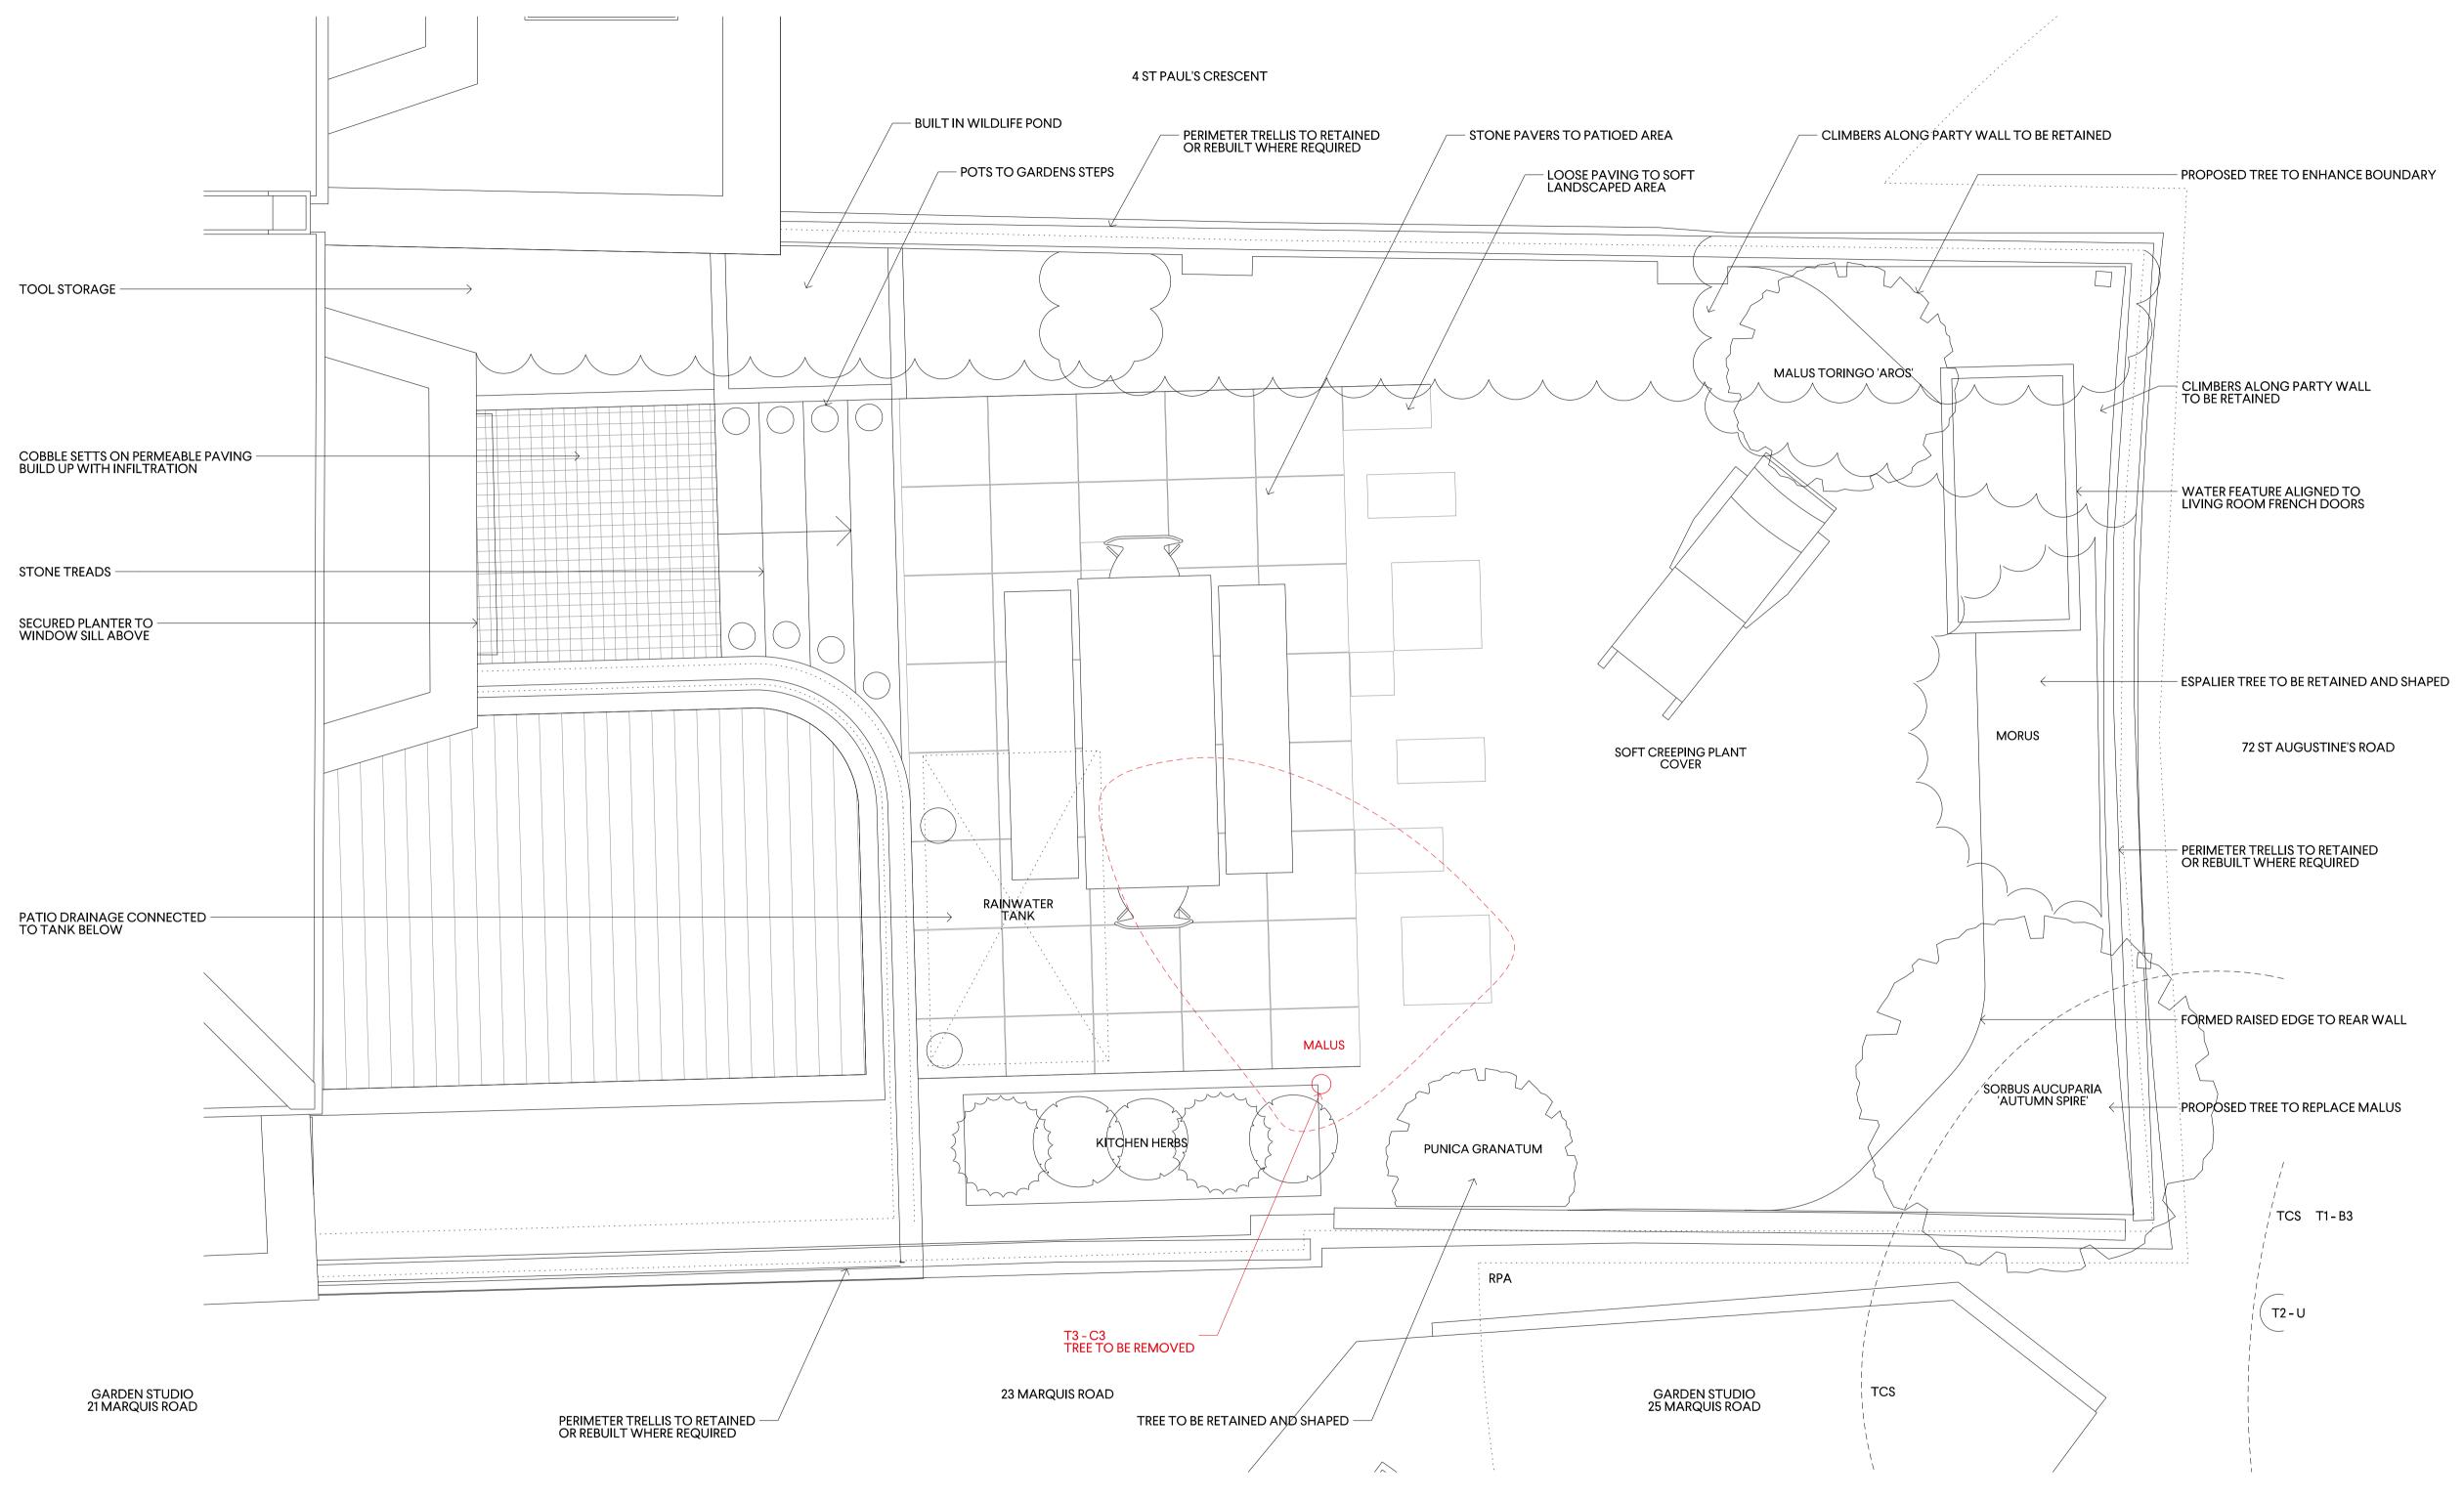

-	25.03.25	DISCHARGE OF CONDITIONS	WG
REV	EV DATE	NOTES	INI.

PROJECT 2 ST PAUL'S CRESCENT, NW1 9XS

DRAWING TITLE
PROPOSED REAR GARDEN
LANDSCAPE PLAN

STATUS
INFORMATION

SCALE SIZE DRAWN CHECKEE
1:25 A1 WG GP

DRAWING NO. ISSUE REV

0125-A-P-1015 P3 -

0207 937 0007 INFO@HODARCHITECTS.CO.UK 13 PRINCE OF WALES TERRACE KENSINGTON LONDON W8 5PG

House of Design
———— Architects

PROPOSED LANDSCAPE PLAN

N

SCALE IN METRES @ 1:25