
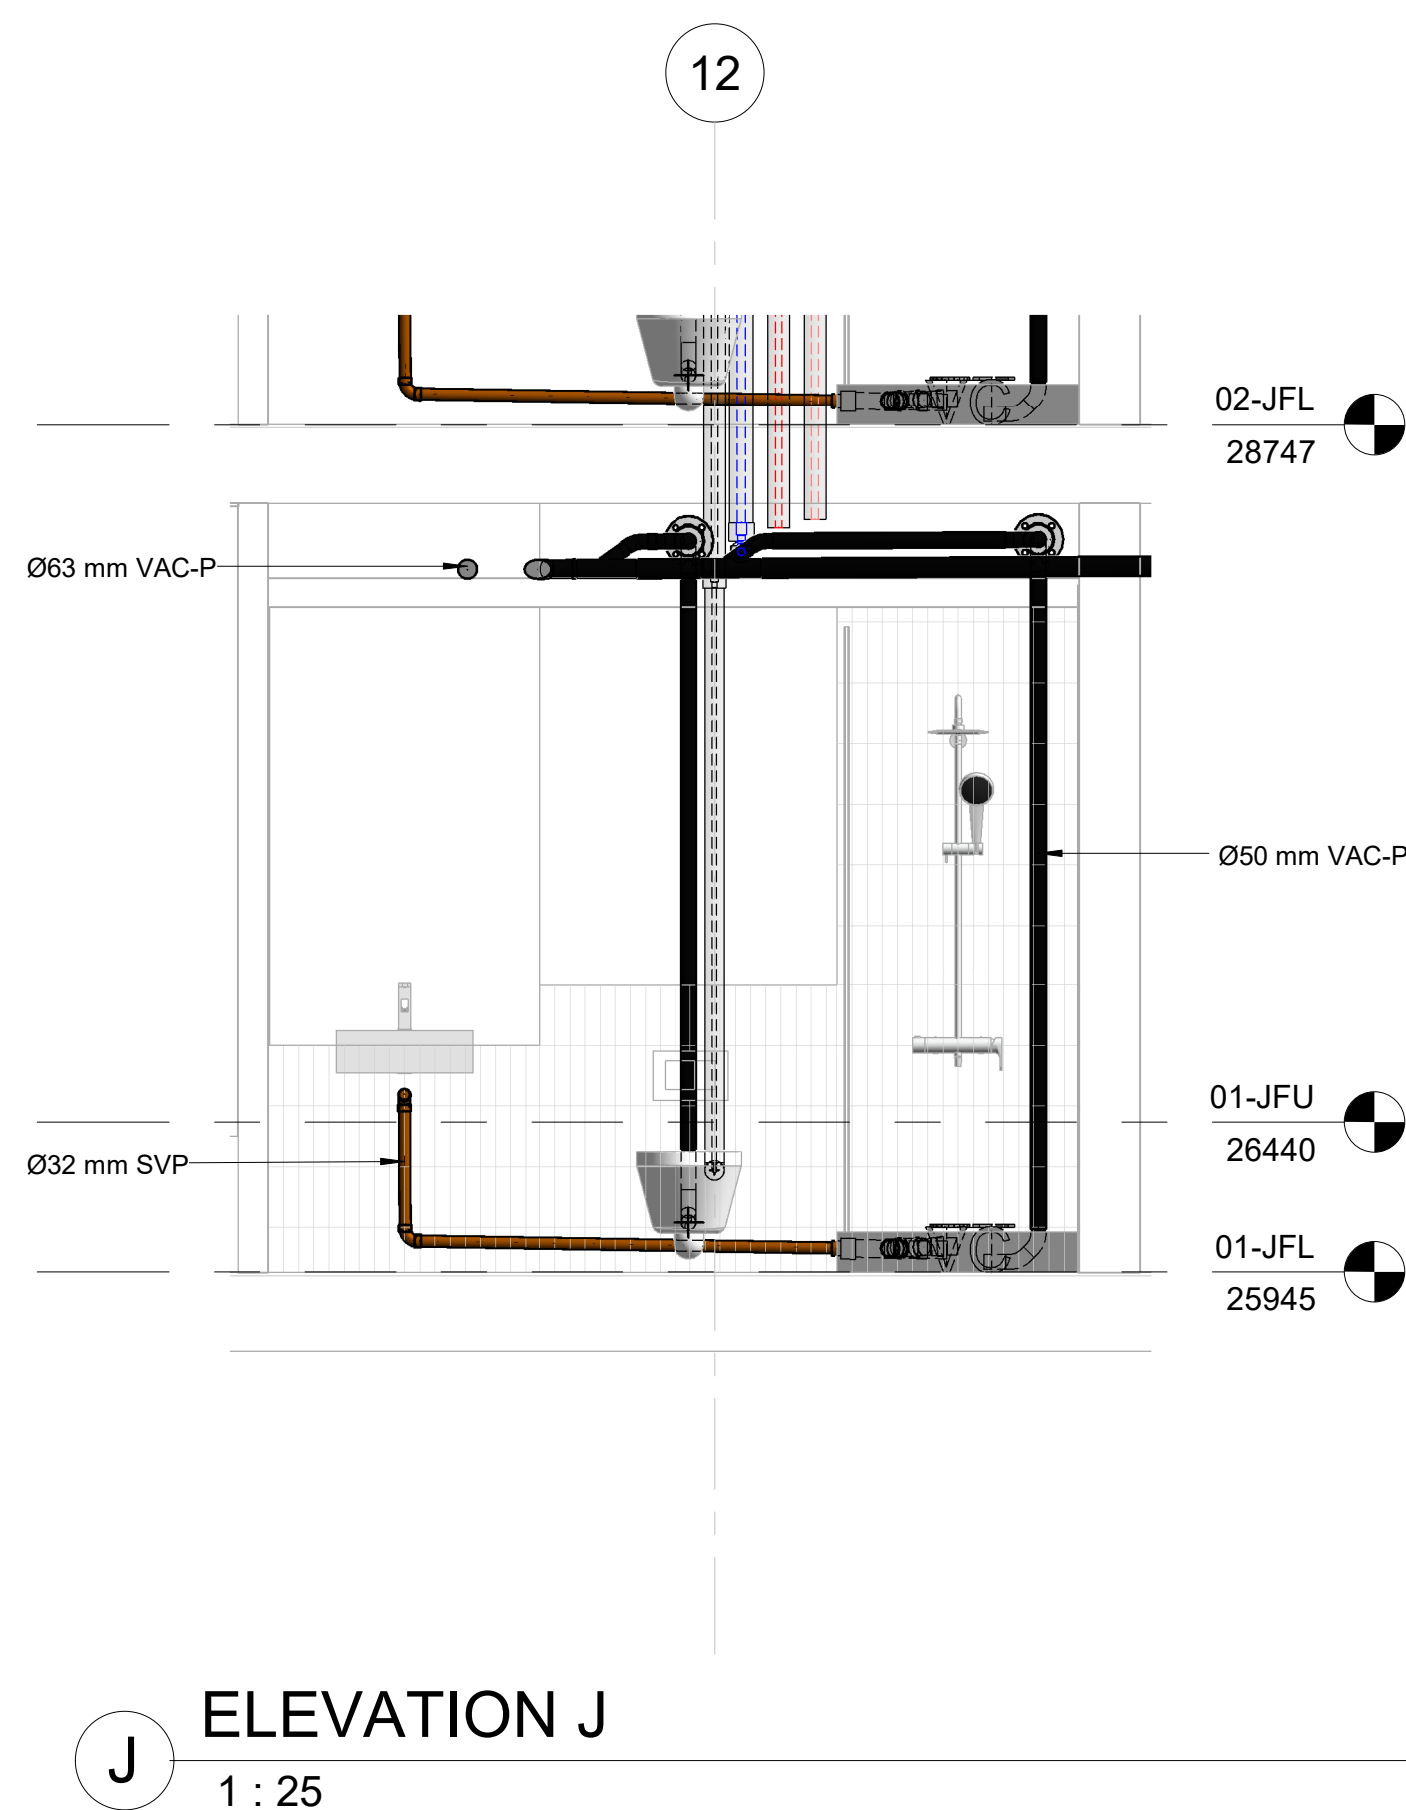
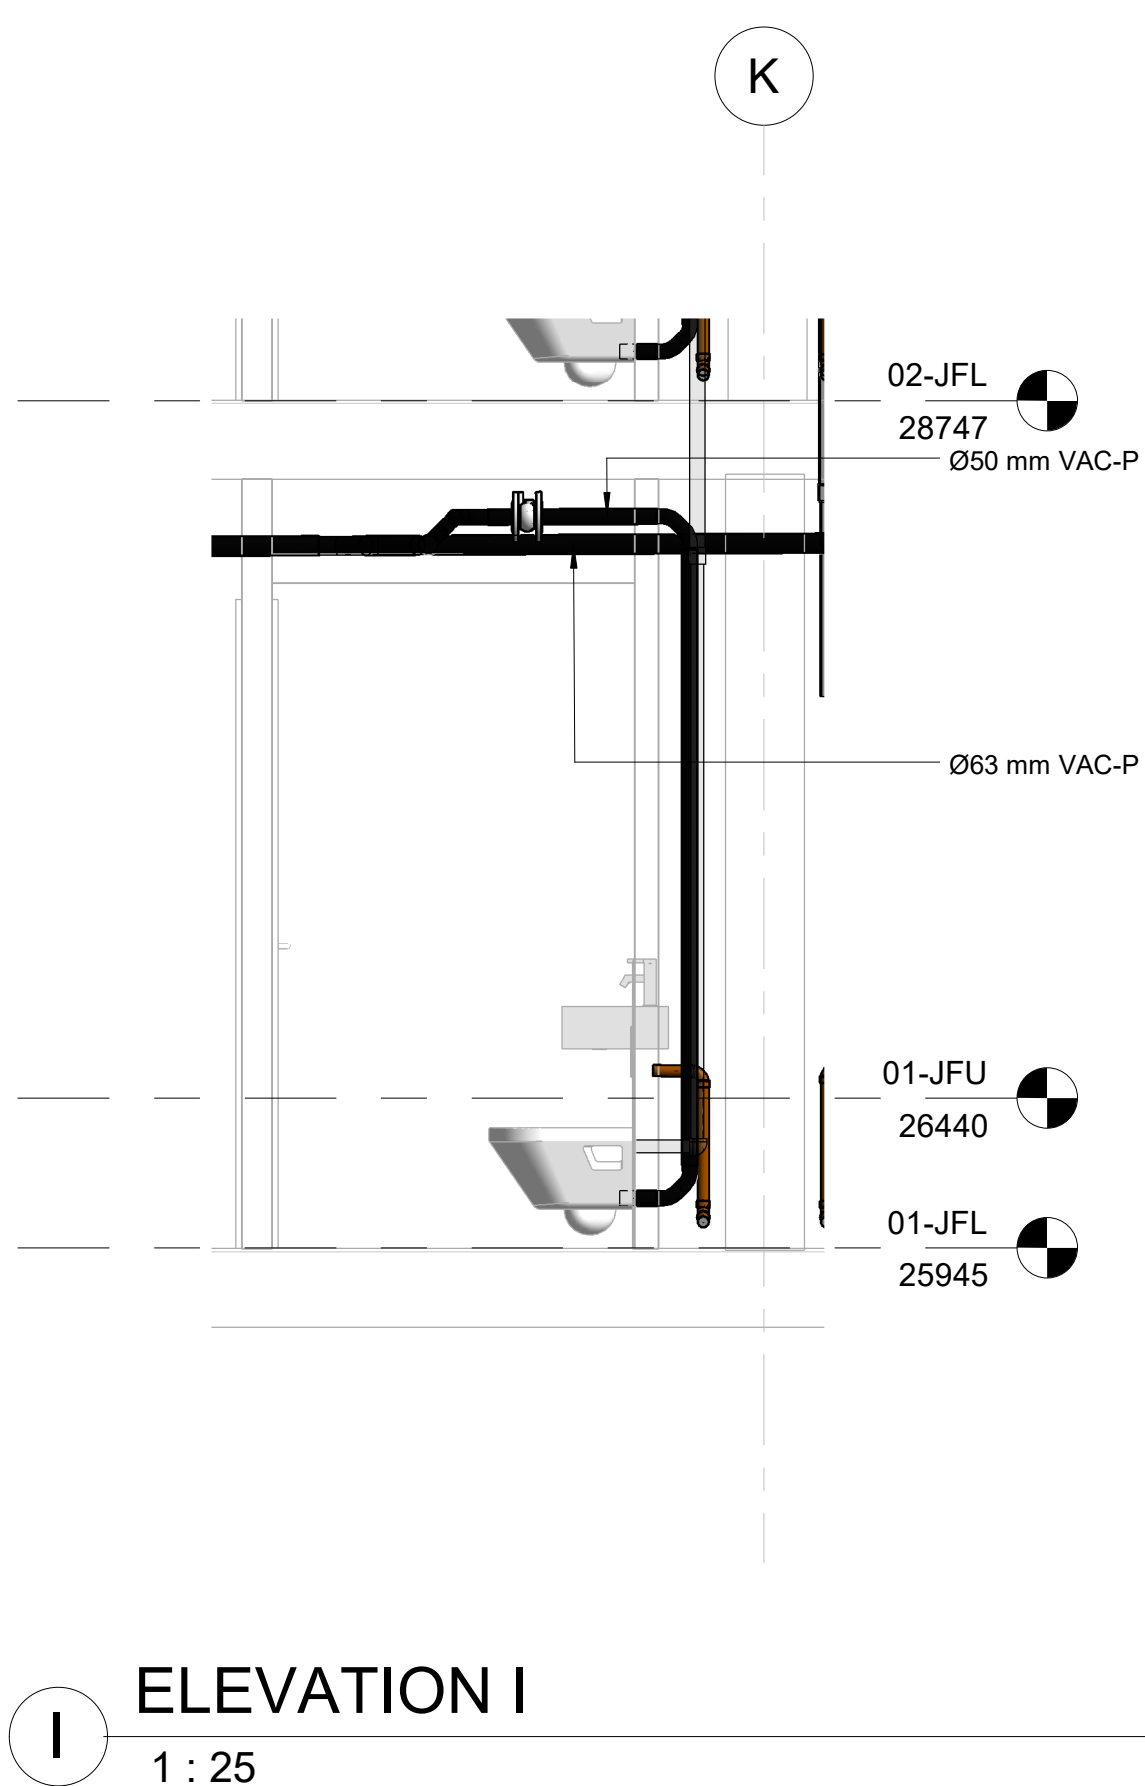
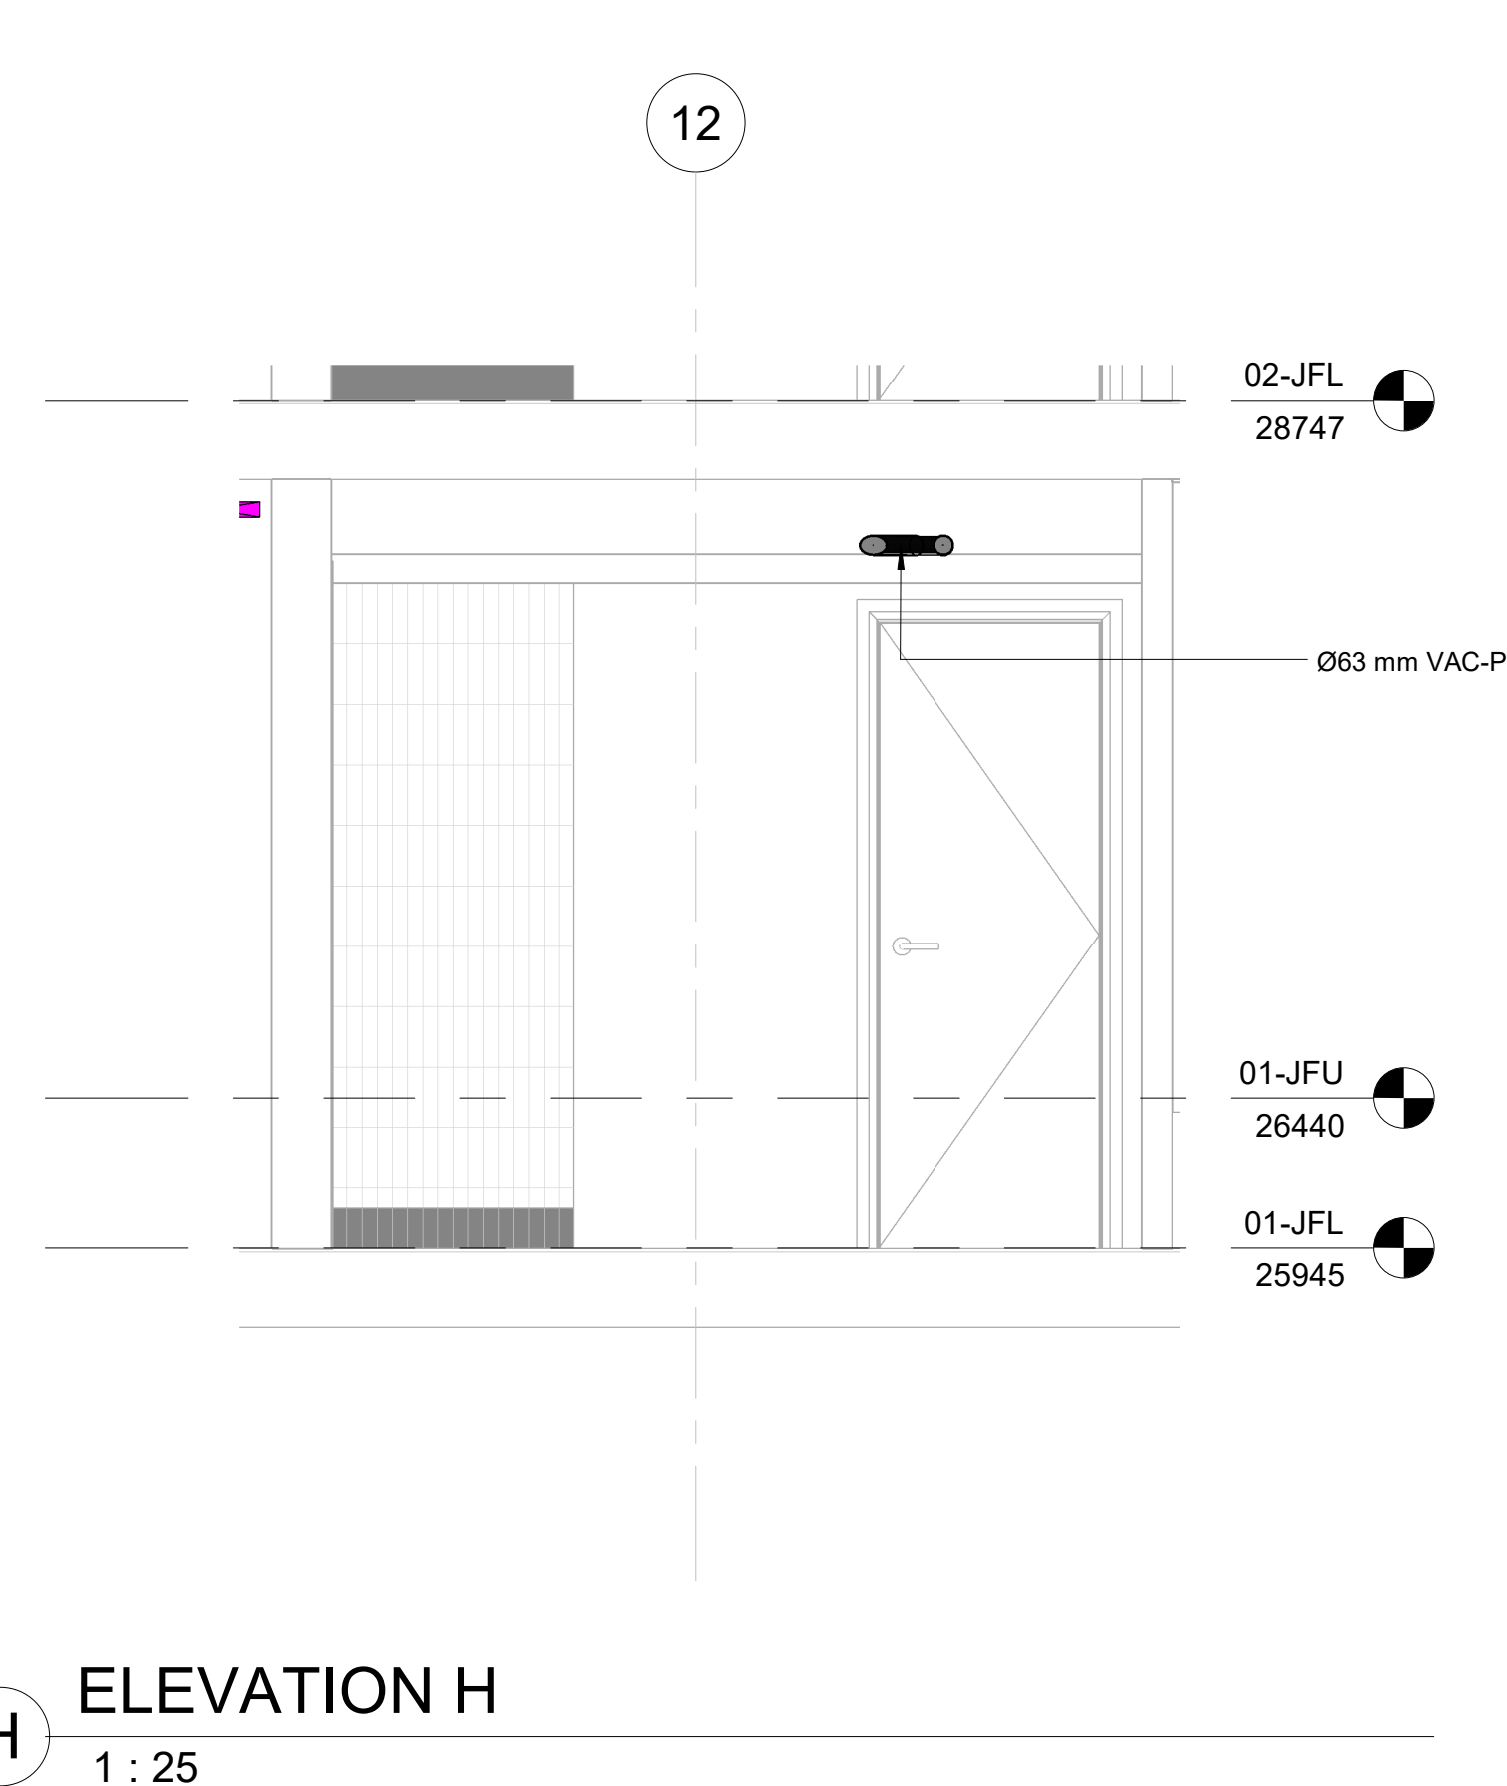
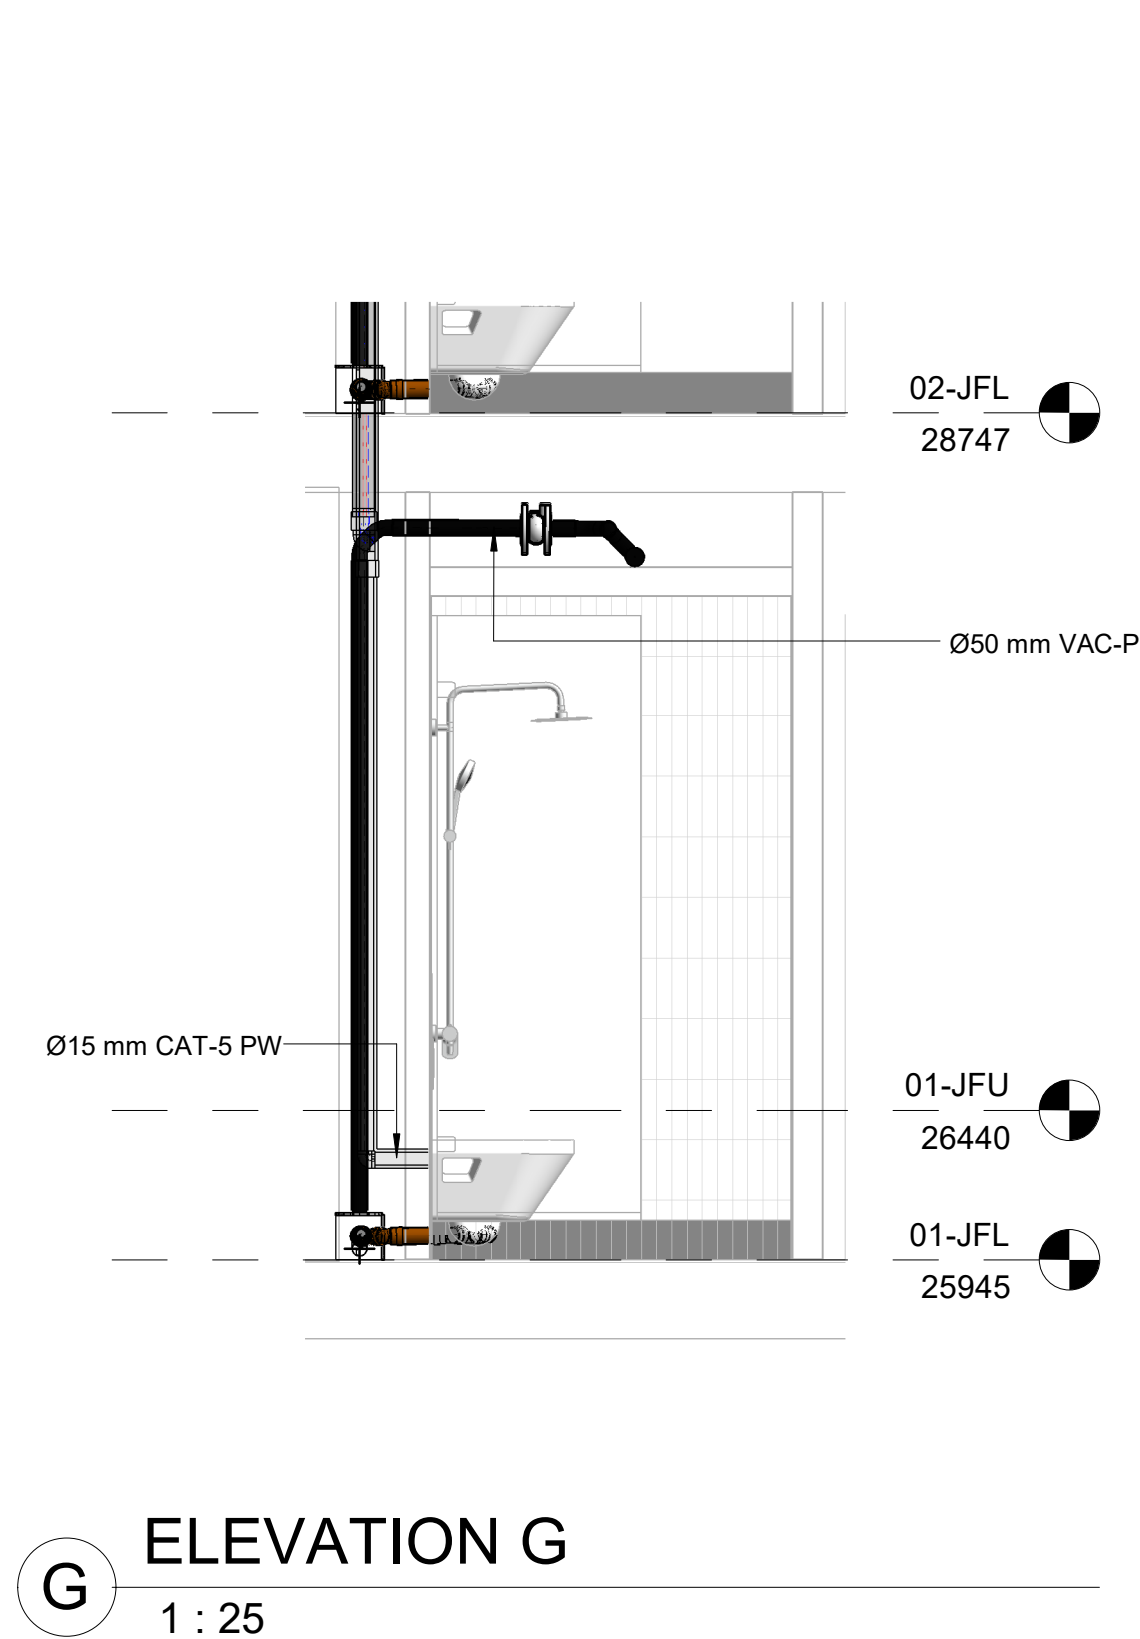
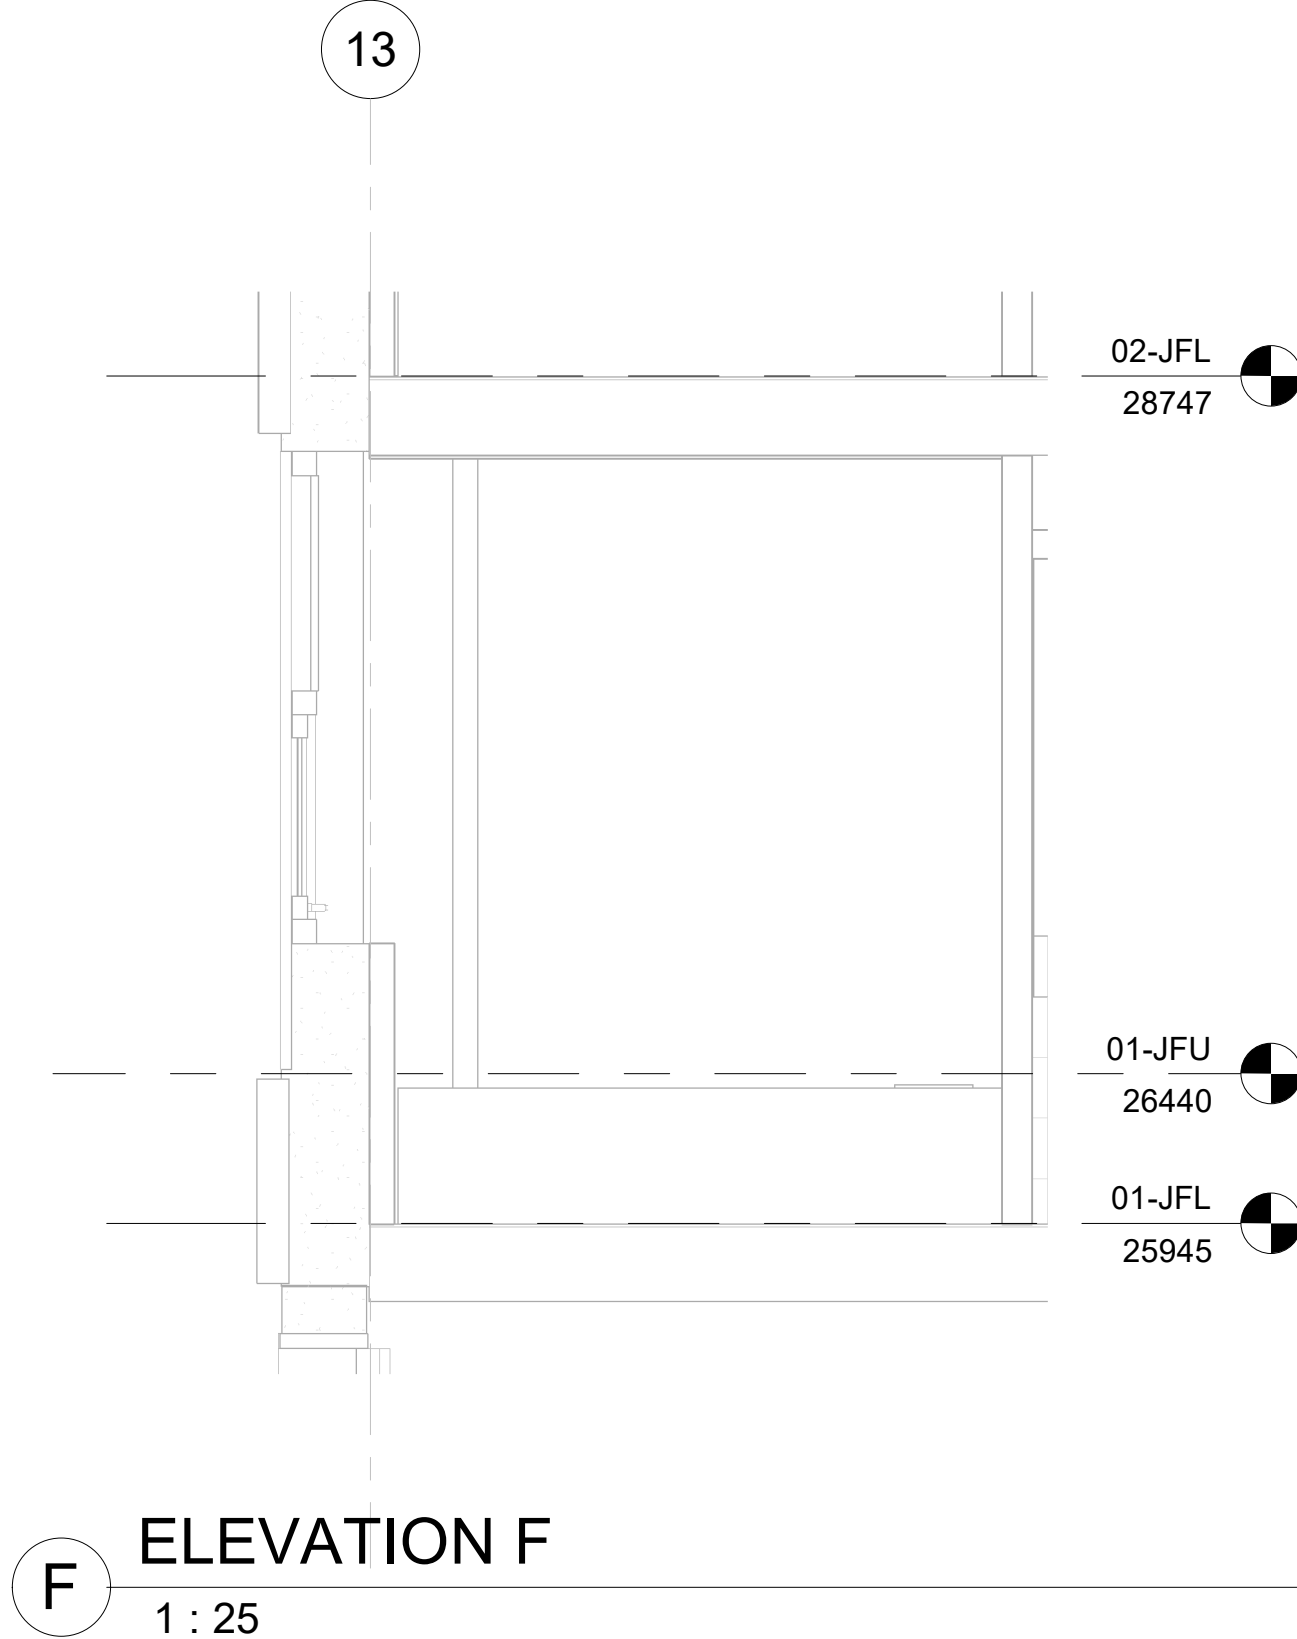


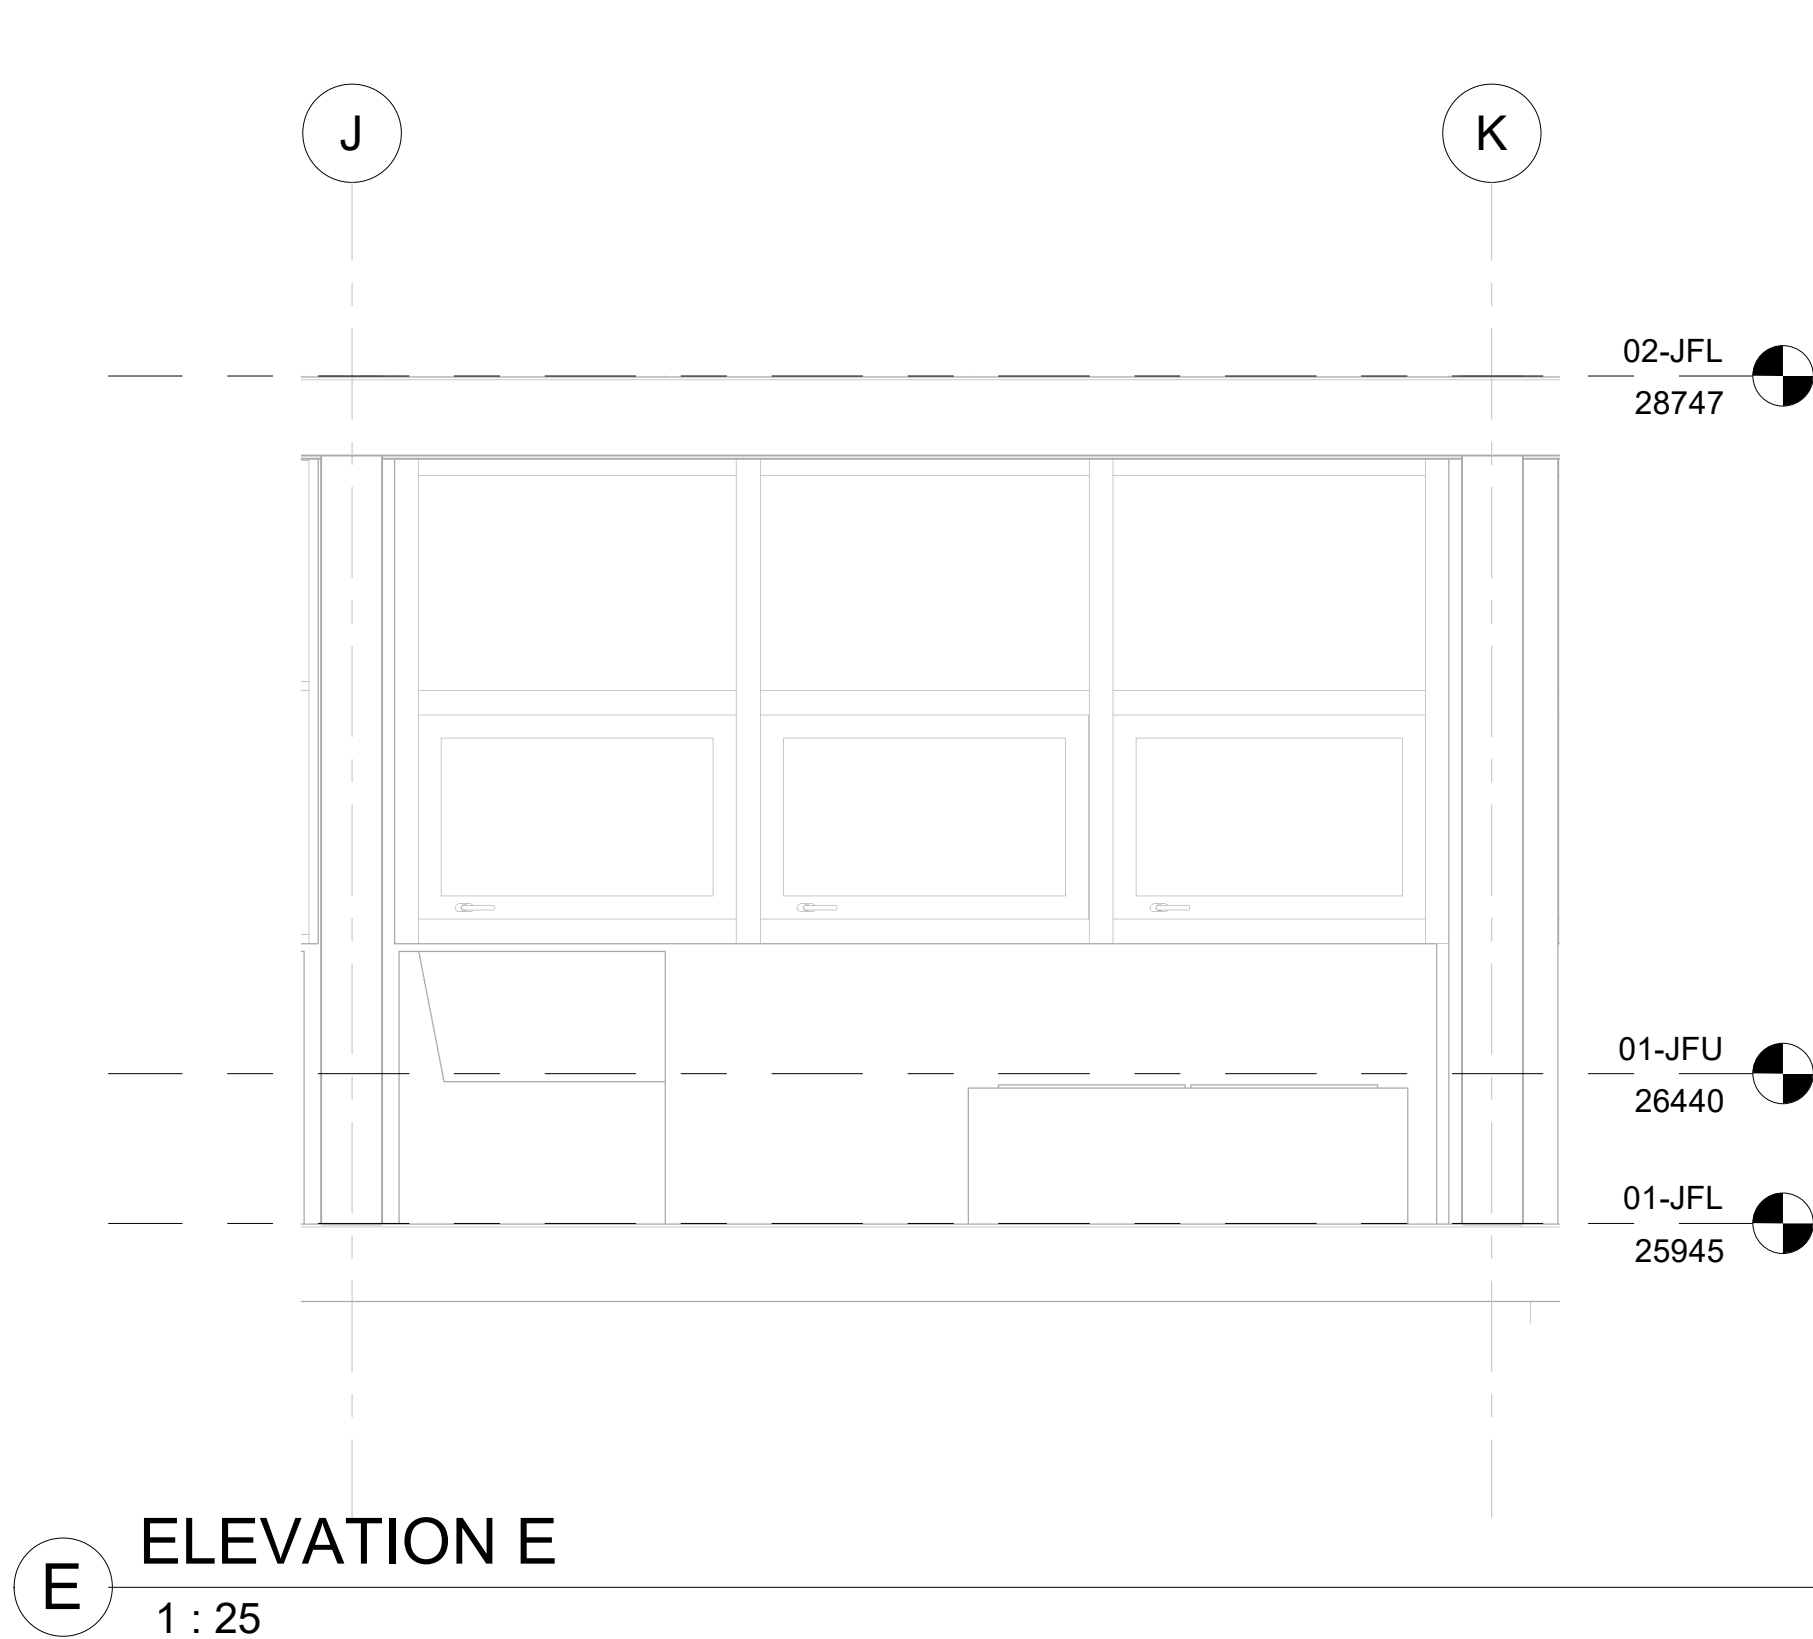

B	STAGE 3 ISSUE	13.12.2024
A	STAGE 3 DRAFT ISSUE	06.12.2024
No.	Revision Description	Date

STAGE 3

The Property Rights and Copyright of this drawing belong to DSA Engineering Ltd. The contents shall not be reproduced, copied or passed to any third party without the express written permission of DSA Engineering Ltd.

Damaso House
31 Islington Green
London N1 8DU
Tel +44 (0) 20 7242 7272
www.dsaengineers.com
Email: mail@dsaengineers.com

dsa
ENGINEERING

project name
14 BEDFORD ROW

**COMBINED SERVICES
TYPICAL ROOM (128)
SHEET 2**

project no.	24.18410.00	drawn by	DSA	checked by	DSA
scale	1 : 25 @ A1	date	DEC 2024	rev	B
drawing number	5491-DSA-ZZ-01-DR-C-00200-2				