

14 BEDFORD ROW

DROP CEILING TO BE DISCUSSED WITH ARCHITECT

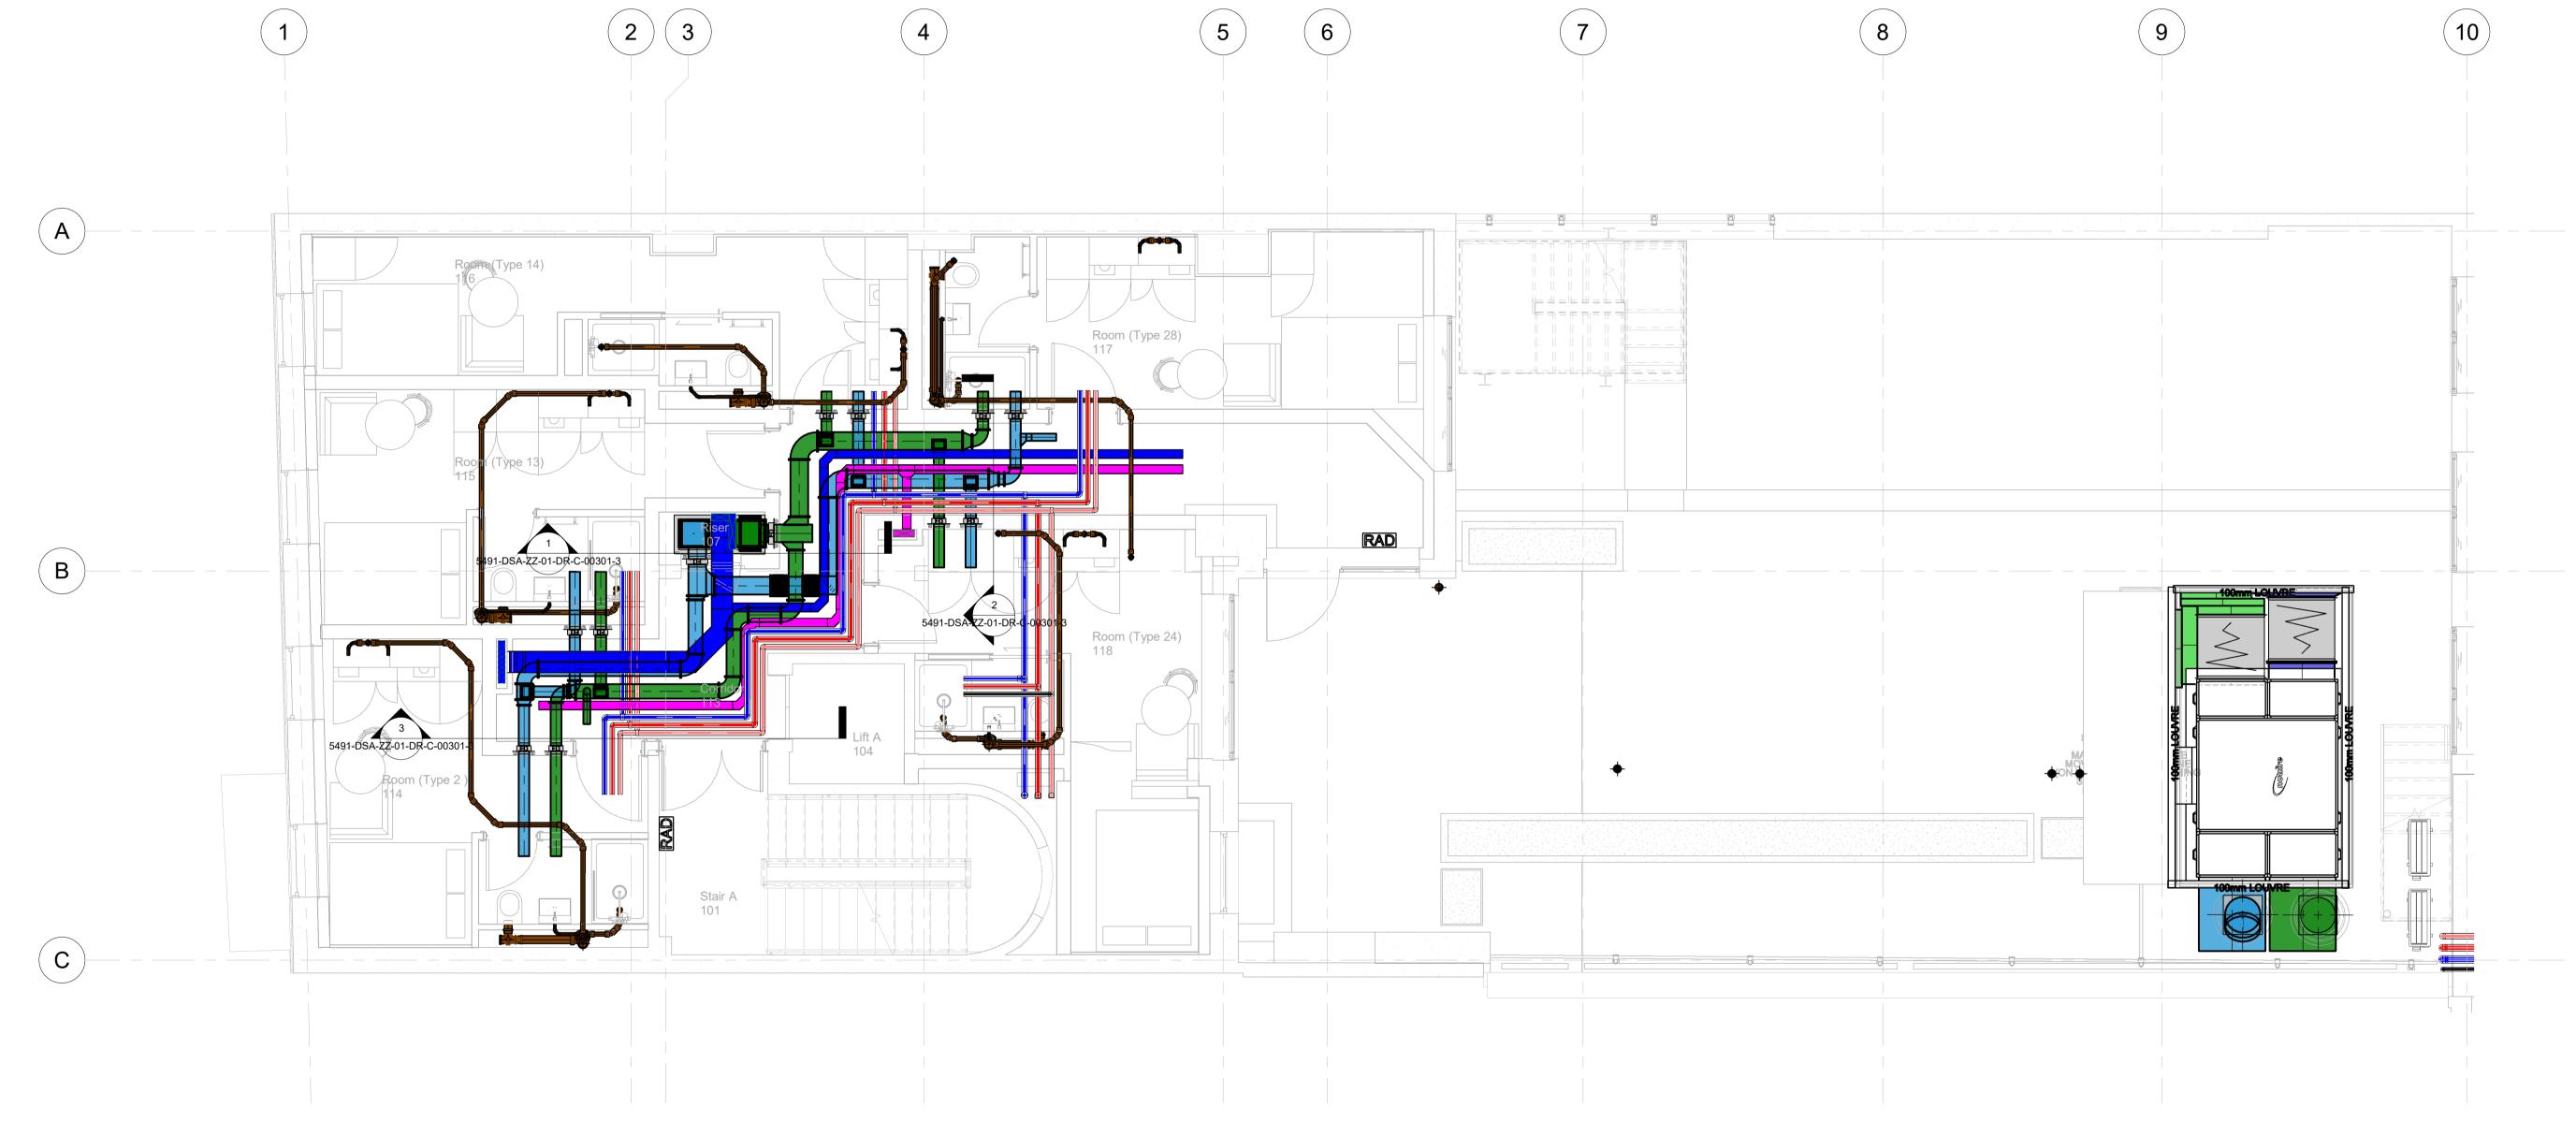

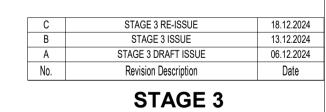

The Property Rights and Copyright of this drawing belong to DSA Engineering Ltd. The contents shall not be reproduced, copied or passed to any third party without the express written permission of DSA Engineering Ltd.

Damaso House
31 Islington Green
London N1 8DU
Tel +44 (0) 20 7242 7272
www.dsaengineers.com
Email: mail@dsaengineers.com



14 BEDFORD ROW

COMBINED SERVICES
FIRST FLOOR
SECTIONS SHEET 1