

PROPOSED
NON-ILLUMINATED
VERTICAL
PROJECTING
BANNERS


EXISTING
WALL
MOUNTED
PANEL TO
BE
RE-LOCATED

EXISTING
WALL
MOUNTED
PANEL

PROPOSED
NON-ILLUMINATED
VERTICAL
PROJECTING
BANNERS

EXISTING
VERTICAL
BANNERS

EXISTING
ILLUMINATED
VERTICAL
PROJECTING
SIGNAGE

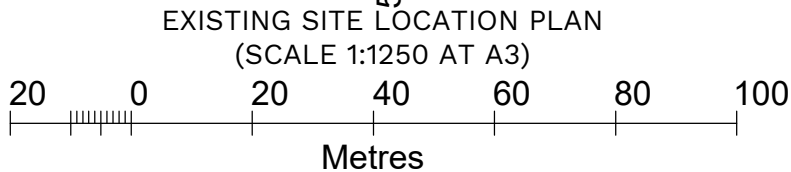

THIS DRAWING AND THE COMPUTER FILE OF THIS DRAWING ARE COPYRIGHT. THE COPYRIGHT BELONGS TO MJ CONSULTING ENGINEERS LTD (MJC LTD). THIS DRAWING MAY THEREFORE, NOT BE REPRODUCED IN ANY FORMAT WITHOUT THE WRITTEN CONSENT OF MJC LTD AND THE COMPUTER FILE MAY NOT BE TRANSFERRED WITHOUT THE WRITTEN CONSENT OF MJC LTD.



Production Date: 17 February 2025

Top Left: 529226 183864 Bottom Right: 529401 183629

© Crown copyright and database rights 2025 Ordnance Survey OS100035409.

Reproduction in whole or in part is prohibited without the permission of Ordnance Survey

-	--	---	--
Rev.	Date	Description	BY
Revisions			

Issuing Office
204 Bolton Road, Walkden, M28 3BN
TEL: 0161 790 4404



Project THE CENTRO BUILDINGS, 20-23 MANDELA STREET, LONDON, NW1 0DU				
Drawing Title EXISTING SITE LOCATION PLAN				
Scale AS SHOWN	Date FEB 2025	Drawn GT	Checked --	Passed
Drawing No. MJC25_01_020-001		PLANNING		