


EXISTING CAMDEN STREET ELEVATION (SCALE 1:100 AT A1)

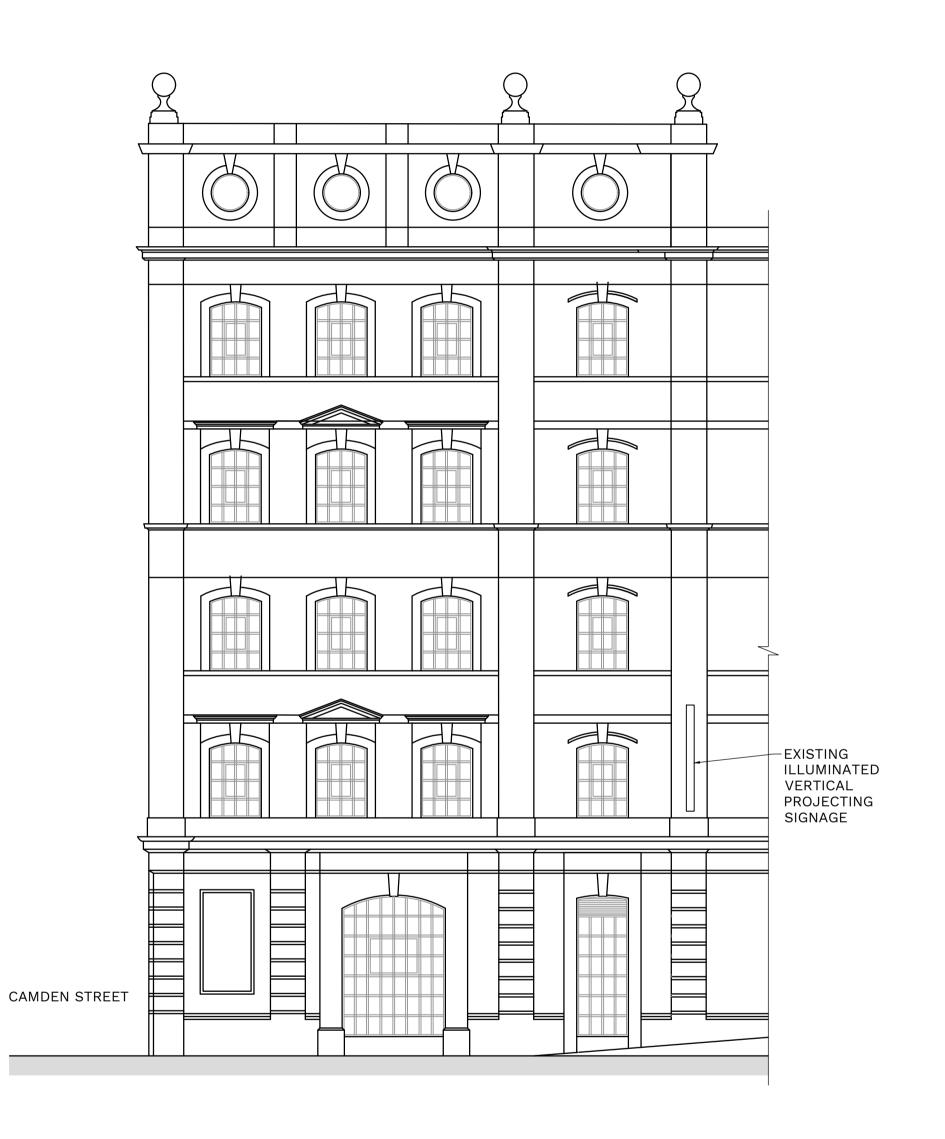

EXISTING PART PLENDER STREET ELEVATION (SCALE 1:100 AT A1)

THIS DRAWING AND THE COMPUTER FILE OF THIS DRAWING ARE COPYRIGHT. THE COPYRIGHT BELONGS TO MJ CONSULTING ENGINEERS LTD (MJC LTD). THIS DRAWING MAY THEREFORE, NOT BE REPRODUCED IN ANY FORMAT WITHOUT THE WRITTEN CONSENT OF MJC LTD.


0 1m 2m 3m 4m 5m 1:100 SCALE BAR



Original Drawing Size A1



ELEVATIONAL KEY (NTS)

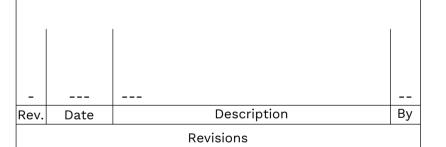



204 Bolton Road, Walkden Manchester, M28 3BN TEL: 0161 790 4404

NEWMAN DISPLAYS LTD

WORKSPACE CENTRO BUILDINGS, LONDON - SIGNAGE APPLICATION

Drawing Title EXISTING CAMDEN STREET AND PLENDER STREET ELEVATIONS

Scale Date Drawn Checked Passed
AS SHOWN FEB 2025 GT ---

MJC25_01_020-004

PLANNING