


PROPOSED VERTICAL PROJECTING BANNER

PRATT STREET

THIS DRAWING AND THE COMPUTER FILE OF THIS DRAWING ARE COPYRIGHT. THE COPYRIGHT BELONGS TO MJ CONSULTING ENGINEERS LTD (MJC LTD). THIS DRAWING MAY THEREFORE, NOT BE REPRODUCED IN ANY FORMAT WITHOUT THE WRITTEN CONSENT OF MJC LTD.

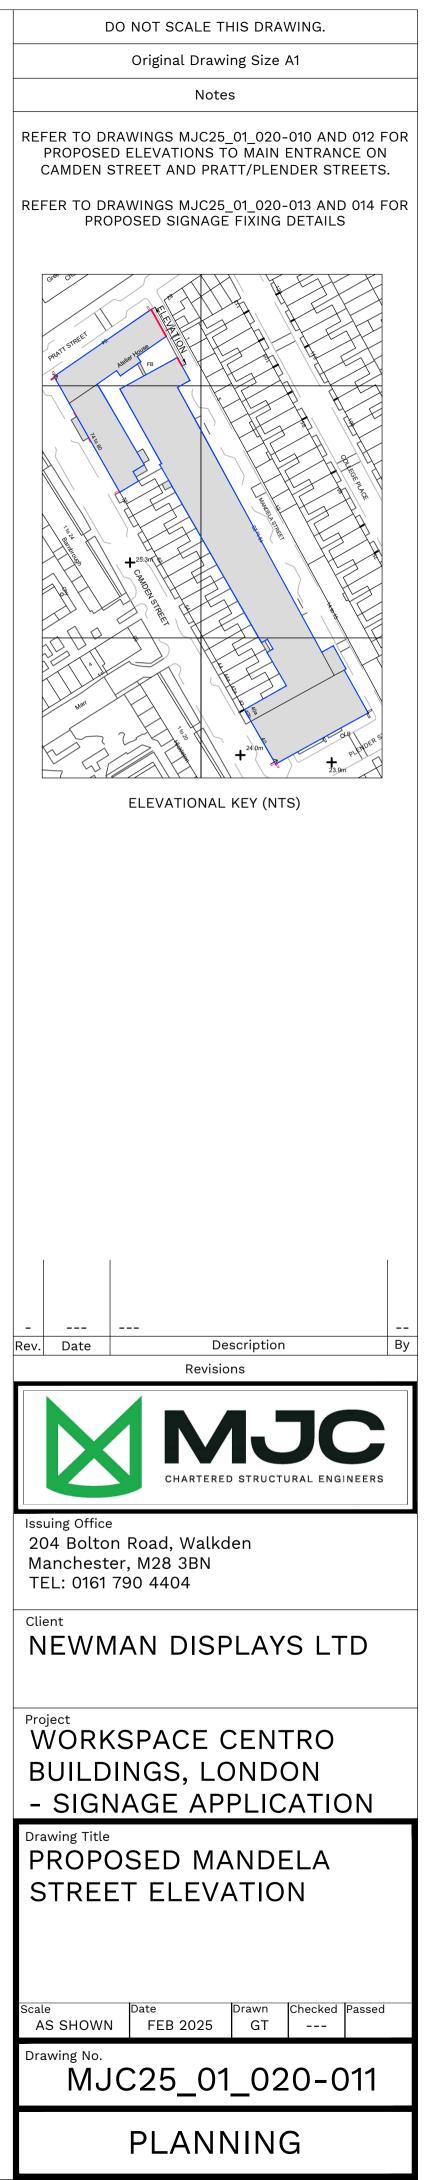

0	_1m	2m	3m	4m	5m
1:100 SCALE BAR					