


DO NOT SCALE THIS DRAWING.

Original Drawing Size A1

Notes

REFER TO DRAWINGS MJC25\_01\_020-010 AND 011 FOR PROPOSED ELEVATIONS TO MAIN ENTRANCE ON CAMDEN STREET AND PRATT/MANDELA STREETS.

REFER TO DRAWINGS MJC25\_01\_020-013 AND 014 FOR PROPOSED SIGNAGE FIXING DETAILS



ELEVATIONAL KEY (NTS)

Rev.	Date	Description	By
Revisions			



Issuing Office  
204 Bolton Road, Walkden  
Manchester, M28 3BN  
TEL: 0161 790 4404

Client  
NEWMAN DISPLAYS LTD

Project  
WORKSPACE CENTRO BUILDINGS, LONDON  
- SIGNAGE APPLICATION

Drawing Title  
PROPOSED CAMDEN STREET AND PLENDER STREET ELEVATIONS


Scale	Date	Drawn	Checked	Passed
AS SHOWN	FEB 2025	GT	---	

Drawing No.  
MJC25\_01\_020-012

PLANNING



PROPOSED CAMDEN STREET ELEVATION  
(SCALE 1:100 AT A1)

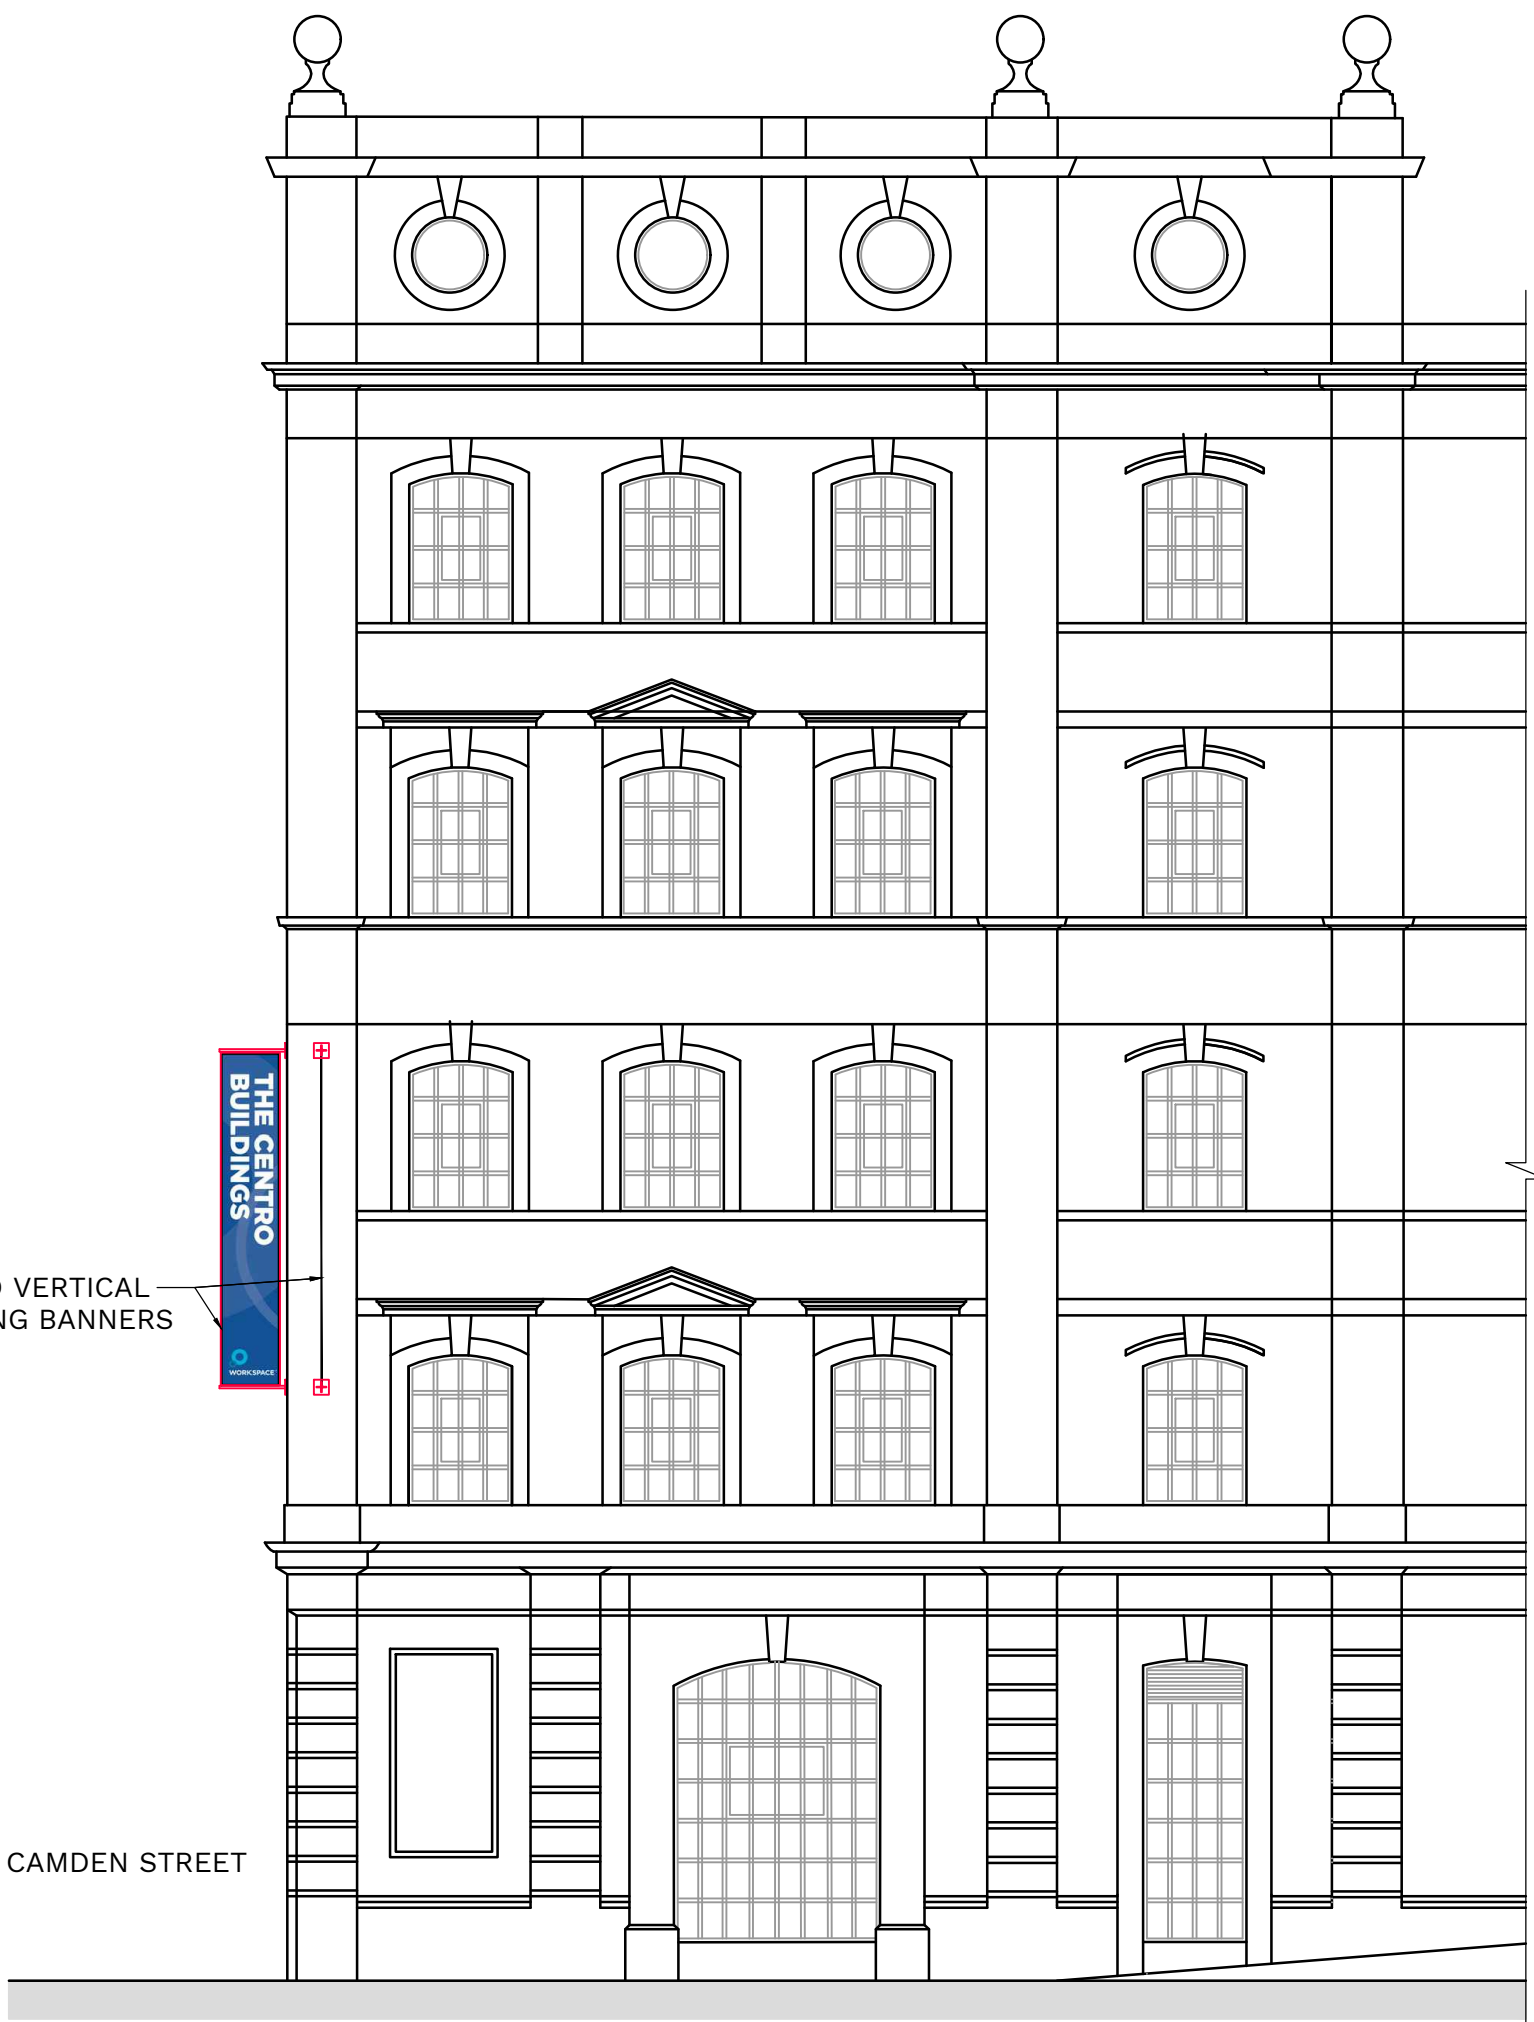

PROPOSED PLENDER STREET ELEVATION  
(SCALE 1:100 AT A1)

