



PROPOSED PLENDER AND CAMDEN STREET CORNER ELEVATIONS SHOWING NEW BANNERS (NTS)

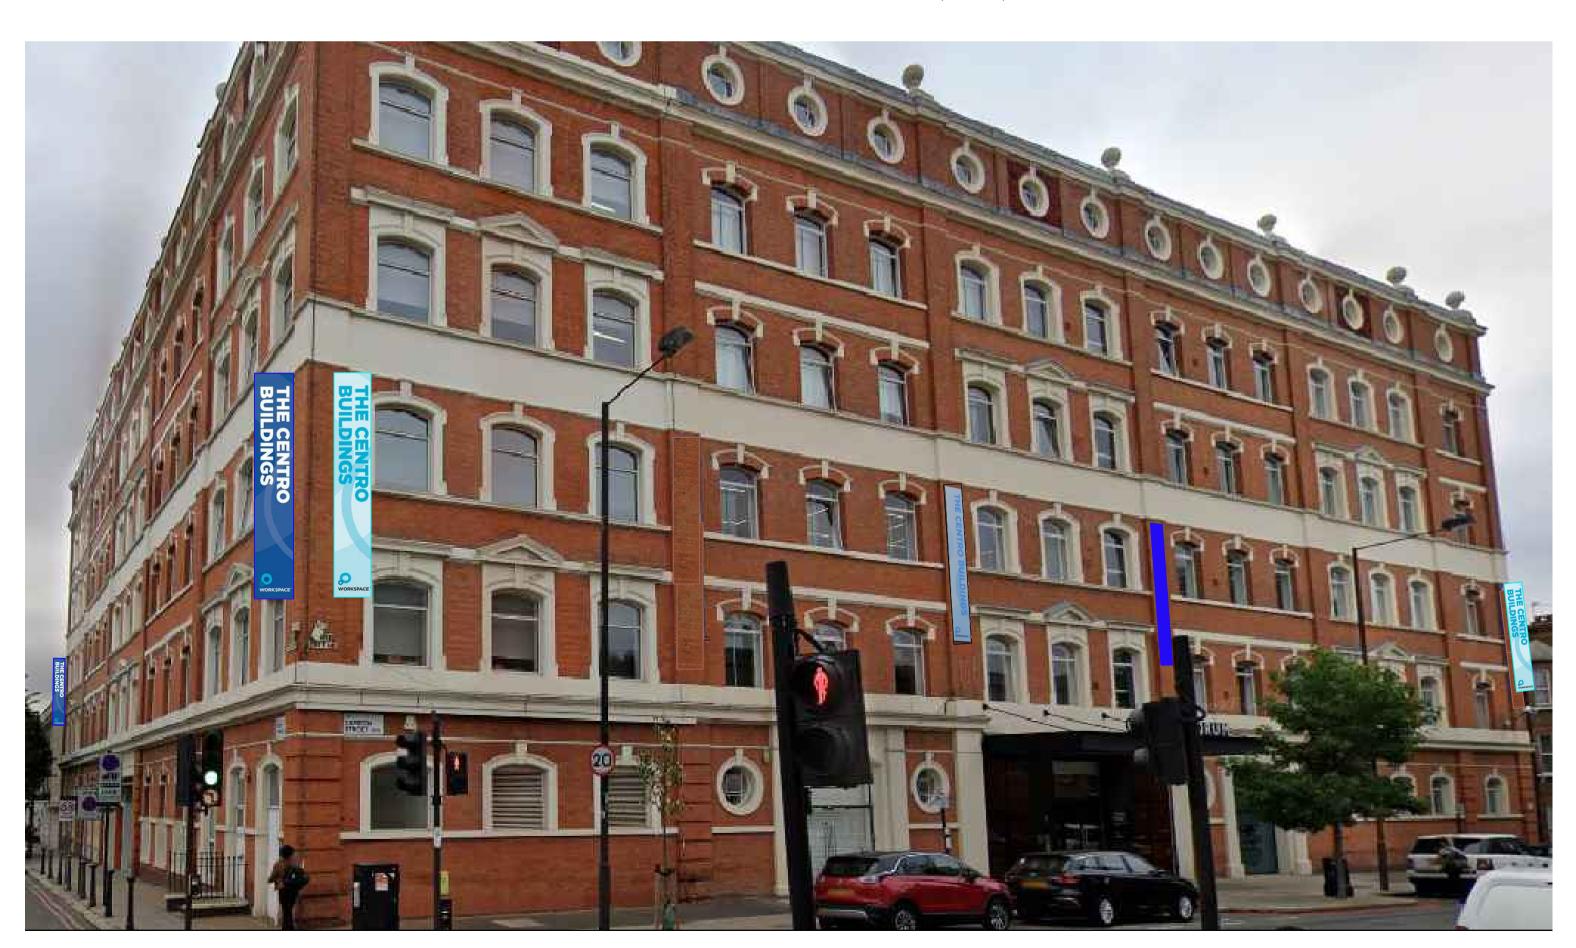

PROPOSED CAMDEN AND PRATT STREETS ELEVATION SHOWING RE-LOCATION OF EXISTING WALL MOUNTED SIGNAGE AND NEW BANNERS (NTS)

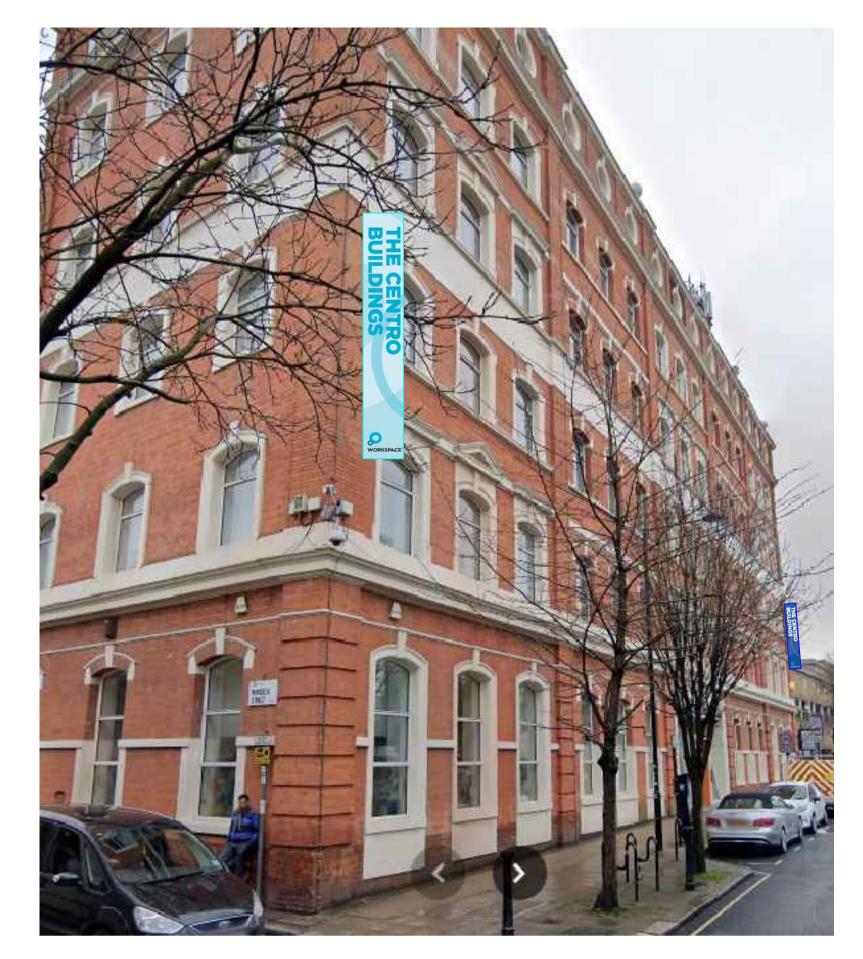

PROPOSED MANDELA AND PRATT STREET CORNER ELEVATIONS (NTS)




PROPOSED CAMDEN STREET MAIN ENTRANCE SHOWING RELOCATED SIGNS (NTS)



Original Drawing Size A1

Notes

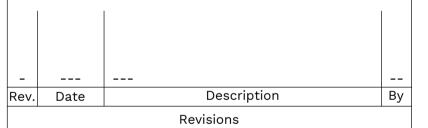



Issuing Office 204 Bolton Road, Walkden Manchester, M28 3BN TEL: 0161 790 4404

NEWMAN DISPLAYS LTD

WORKSPACE CENTRO
BUILDINGS, LONDON
- SIGNAGE APPLICATION

PROPOSED
VISUALISATIONS

Scale Date Drawn Checked Passed
AS SHOWN FEB 2025 GT ---

MJC25\_01\_020-015

PLANNING