

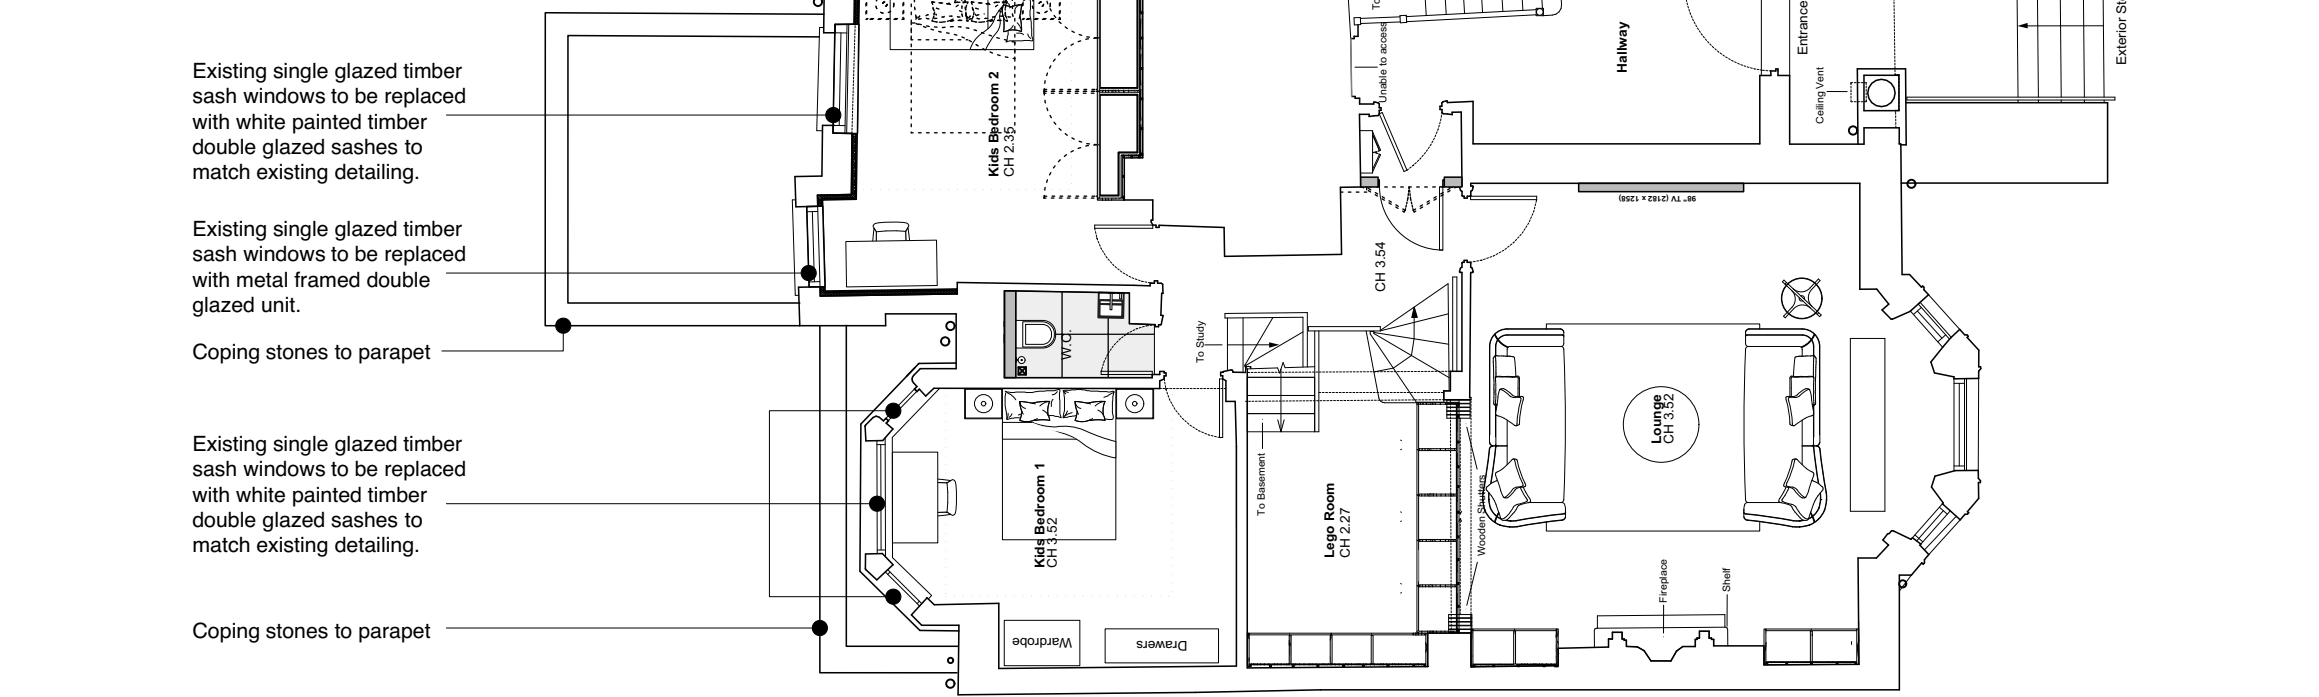


2 PR GROUND FLOOR PLAN 1:100

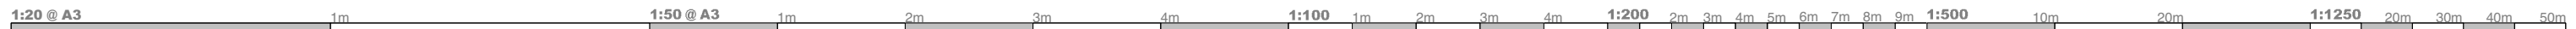

3 PR MEZZANINE FLOOR PLAN 1:100

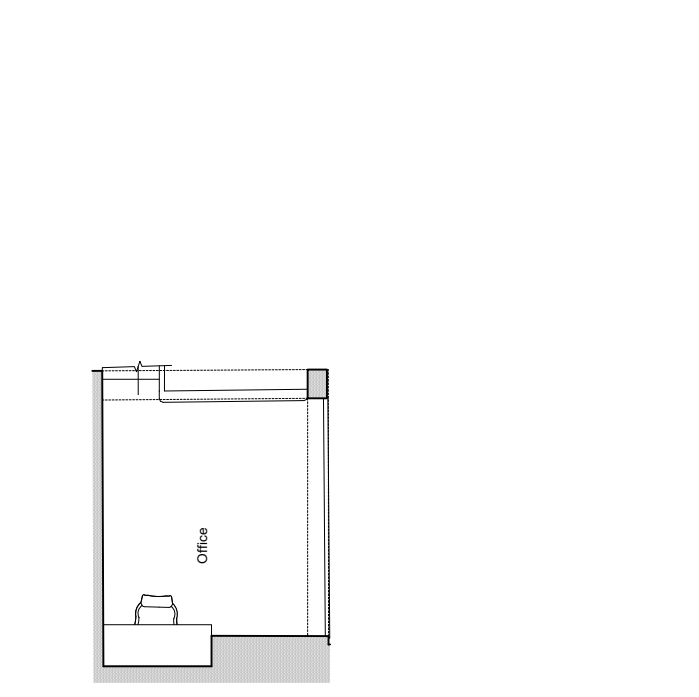

DISCLAIMER:

Dimensions to be verified on site. Only figured dimensions to be used and any discrepancies in dimensions are to be reported to Holloway and Holloway. No dimensions are to be scaled from printed drawings. Any areas indicated on this drawing are for guidance only. No responsibility is taken for their accuracy.

There is a risk of injury or death in construction if works are not properly planning and supervised. The contractor must not undertake any elements of the work without first having carried out the necessary risk assessments and prepare detailed method statements.

KEY:

NOTES:

REV.	DESCRIPTION:	BY:	DATE:

STAGE:

PLANNING

HOLLOWAY+HOLLOWAY
DONNINGTON HOUSE
COLLEGE AVENUE
MAIDENHEAD, BERKSHIRE, SL6 6AP

Client JON TIPPELL

Address REGENTS PARK ROAD

TITLE PROPOSED PLANS

DRAWING 101

REV.	-	SCALE	AS STATED
STATUS	PLANNING	DRAWN	VH
DATE	MARCH 25	CHECKED	-


1

PR FRONT ELEVATION
1:100@A3



2

PR REAR ELEVATION
1:100@A3

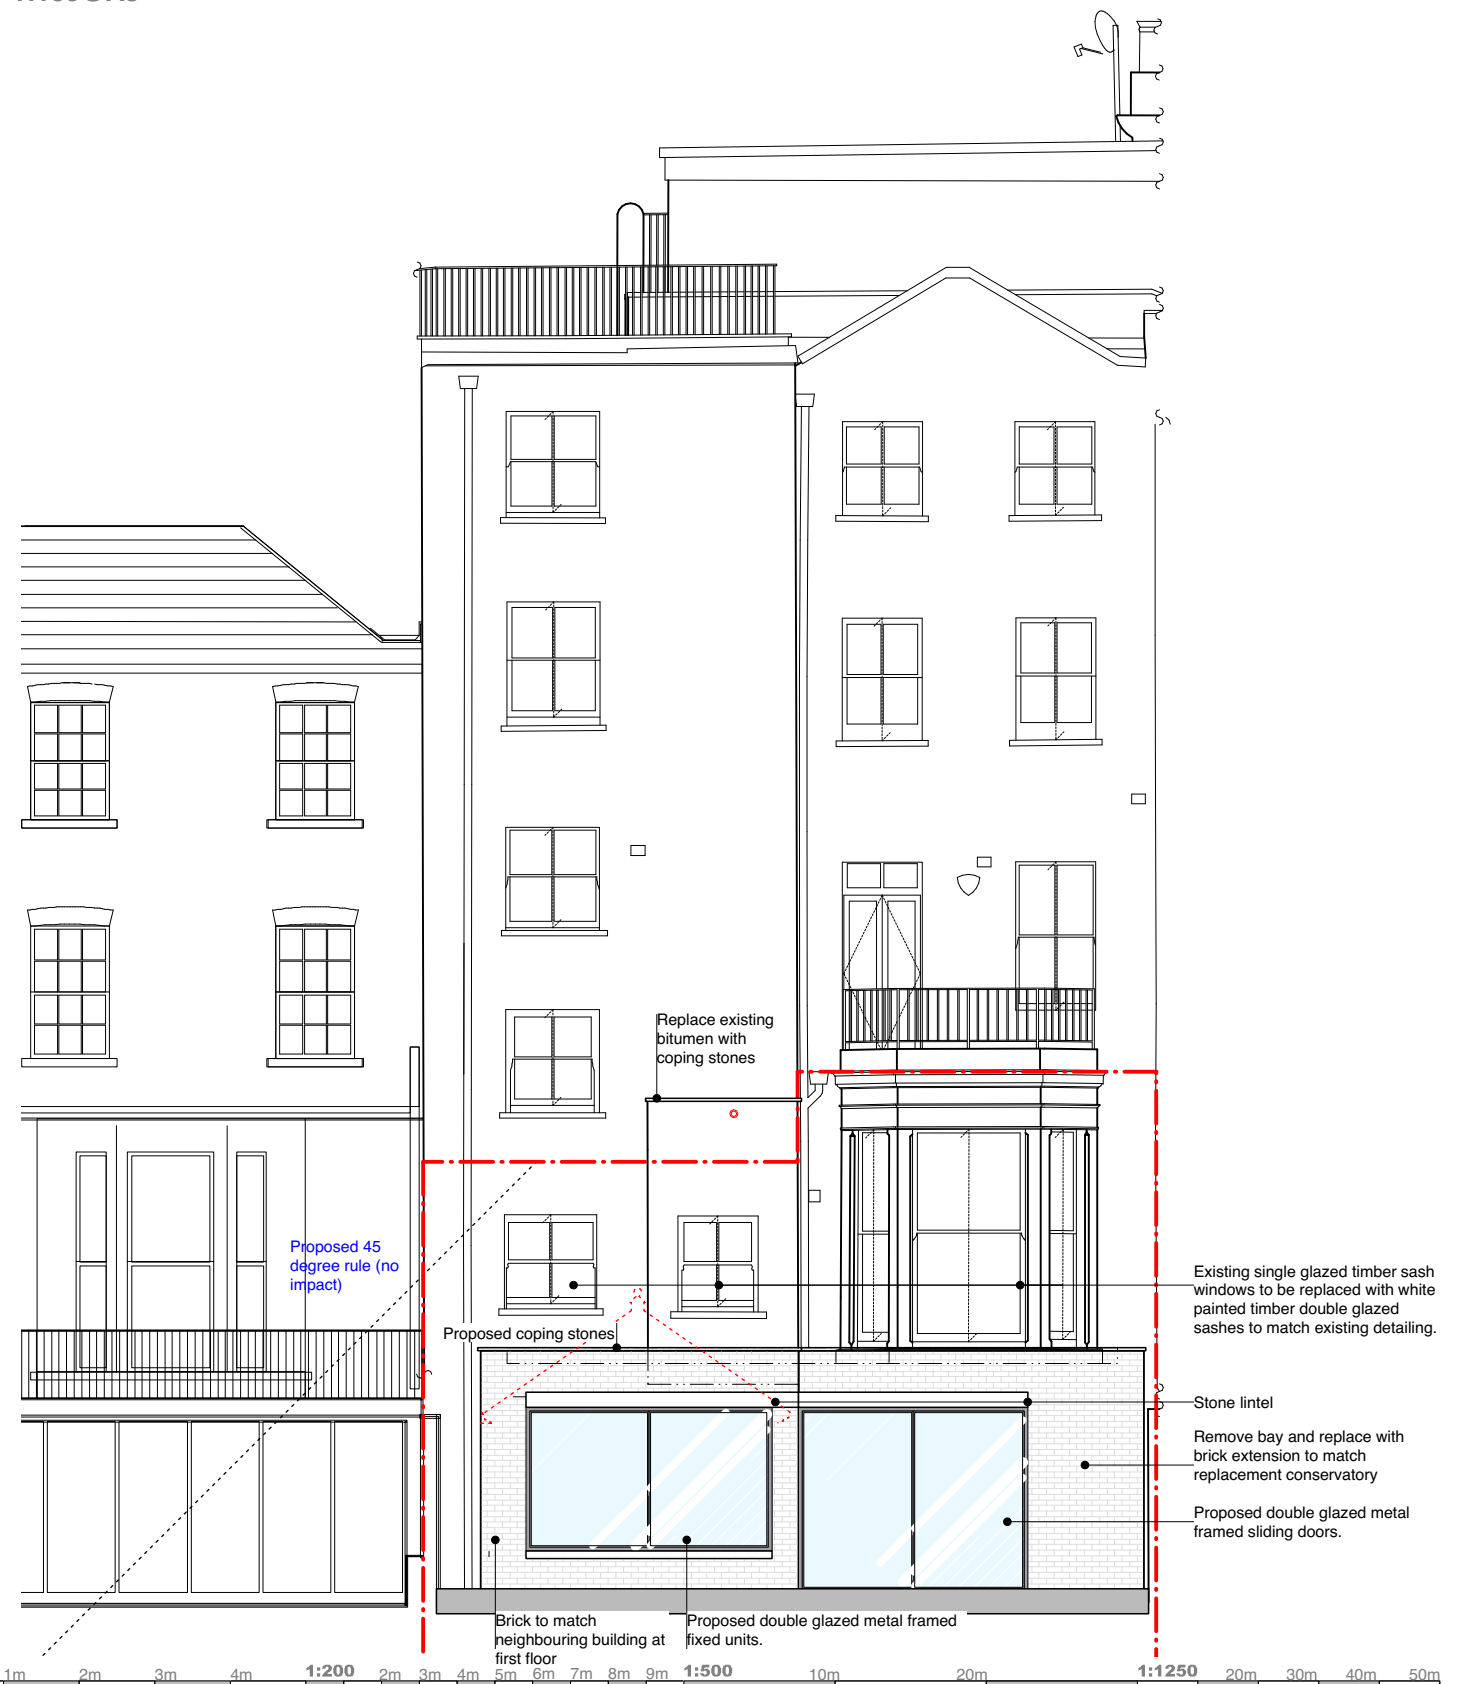

DISCLAIMER:

Dimensions to be verified on site. Only figured dimensions to be used and any discrepancies in dimensions are to be reported to Holloway and Holloway. No dimensions are to be scaled from printed drawings. Any areas indicated on this drawing are for guidance only. No responsibility is taken for their accuracy.

There is a risk of injury or death in construction if works are not properly planning and supervised. The contractor must not undertake any elements of the work without first having carried out the necessary risk assessments and prepare detailed method statements.

KEY:

NOTES:

REV.	DESCRIPTION:	BY:	DATE:

STAGE:

PLANNING




HOLLOWAY+HOLLOWAY
DONNINGTON HOUSE
COLLEGE AVENUE
MAIDENHEAD, BERKSHIRE, SL6 6AP

Client	JON TIPPELL		
Address	REGENTS PARK ROAD		
TITLE	PROPOSED ELEVATIONS		
DRAWING	111		
REV.	-	SCALE	AS STATED
STATUS	PLANNING	DRAWN	VH
DATE	MARCH 25	CHECKED	-

1

PR SECTION A


1:100

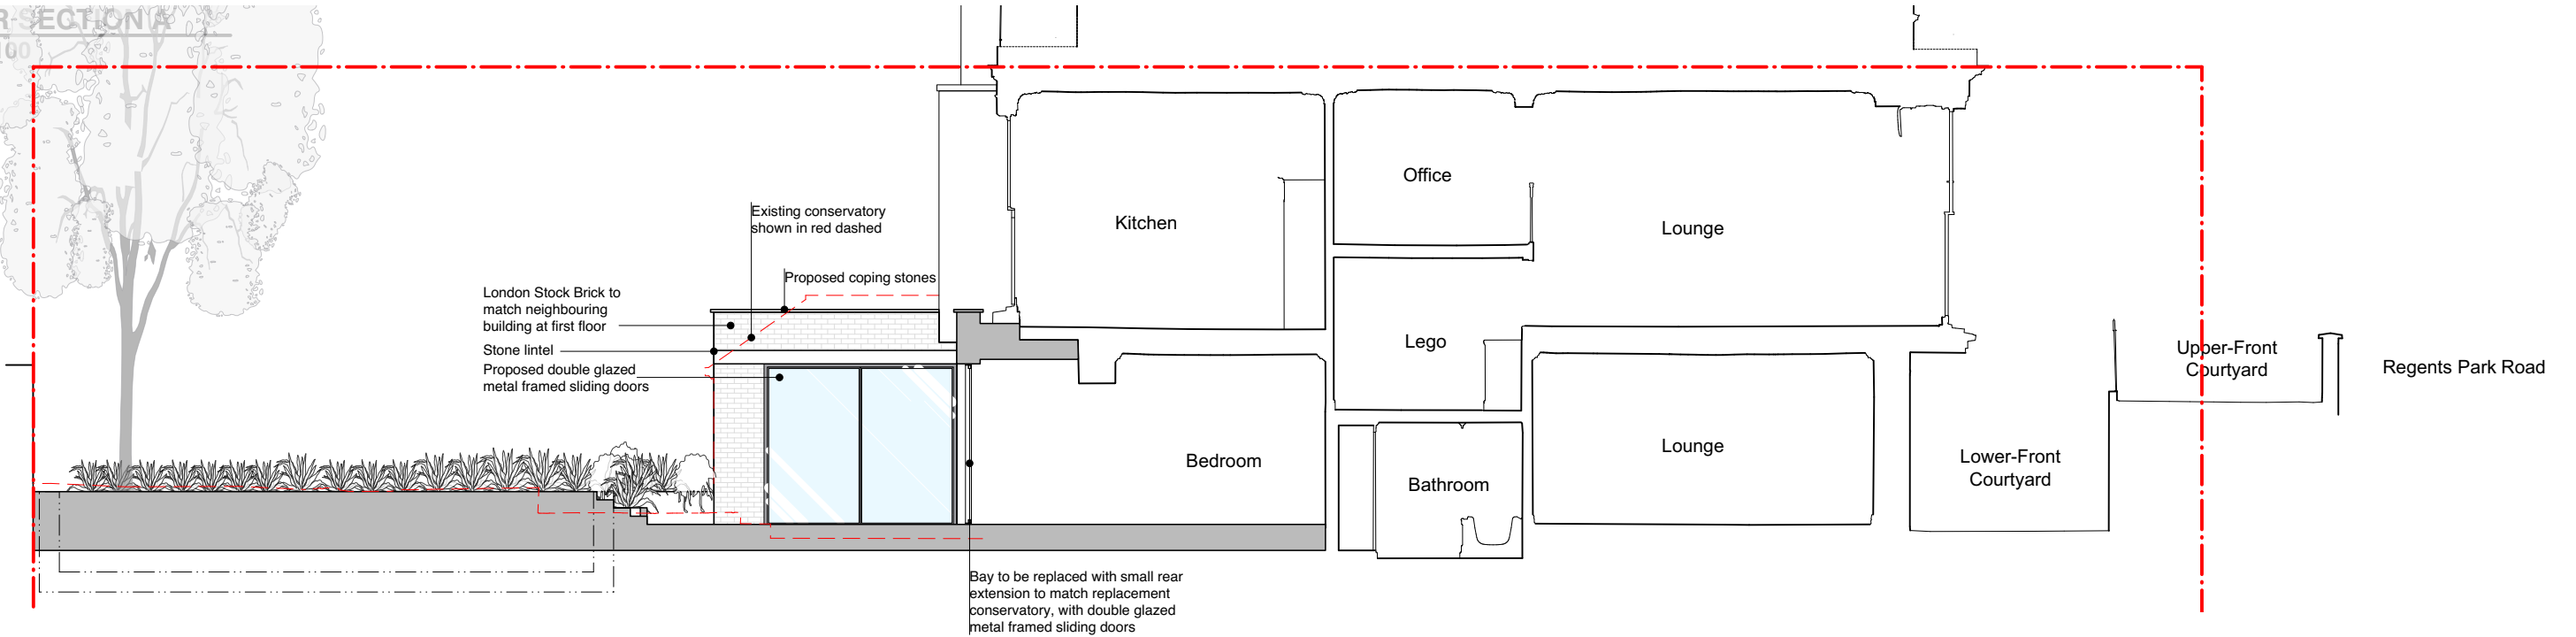

2

PR SECTION B

1:100

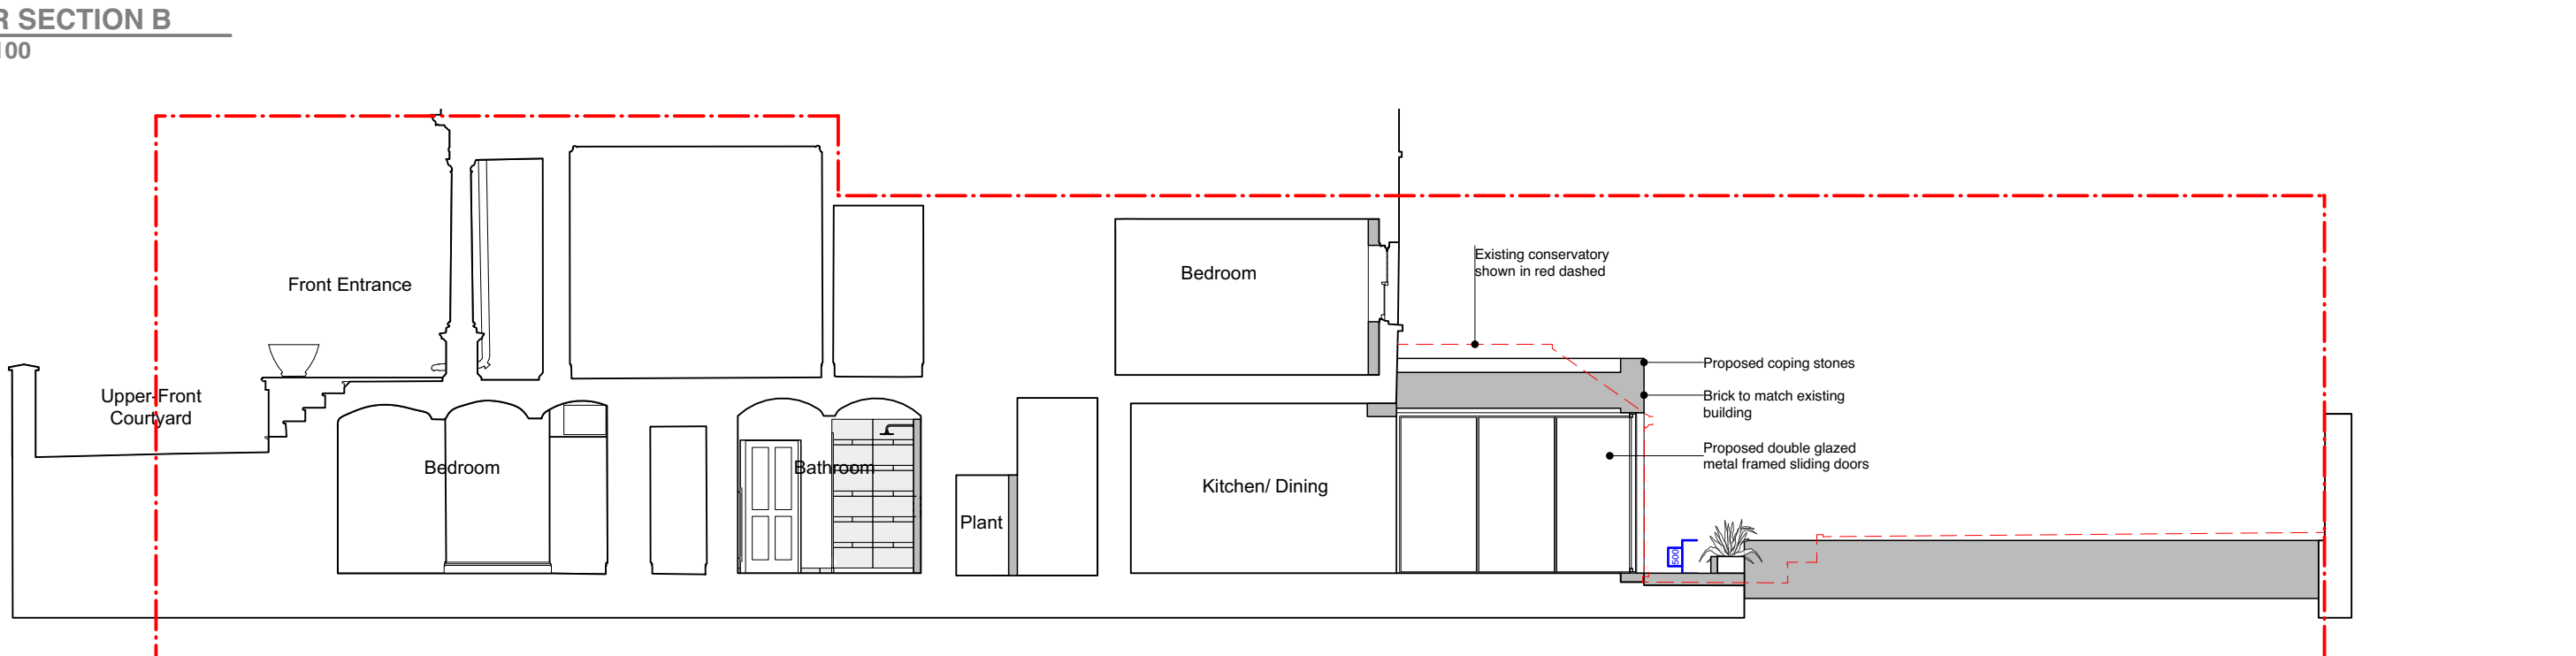

1:20 @ A3

1m

1:50 @ A3

1m

2m

3m

4m

1:100

1m

2m

3m

4m

1:200

2m

3m

4m

5m

6m

7m

8m

9m

1:500

10m

20m

1:1250

20m

30m

40m

50m

DISCLAIMER:

Dimensions to be verified on site. Only figured dimensions to be used and any discrepancies in dimensions are to be reported to Holloway and Holloway. No dimensions are to be scaled from printed drawings. Any areas indicated on this drawing are for guidance only. No responsibility is taken for their accuracy.

There is a risk of injury or death in construction if works are not properly planning and supervised. The contractor must not undertake any elements of the work without first having carried out the necessary risk assessments and prepare detailed method statements.

KEY:

NOTES:

REV.

DESCRIPTION:

BY:

DATE:

STAGE:

PLANNING



HOLLOWAY+HOLLOWAY
DONNINGTON HOUSE
COLLEGE AVENUE
MAIDENHEAD, BERKSHIRE, SL6 6AP

Client JON TIPPELL

Address REGENTS PARK ROAD

TITLE PROPOSED SECTIONS

DRAWING 112

REV. -

SCALE AS STATED

STATUS PLANNING

DRAWN VH

DATE MARCH 25

CHECKED -