


Planning Application number	2022/0508/P
Address	18 Parkhill Road NW3 2YN
Proposal description:	Details of internal blinds pursuant to condition 3
Drawing number:	A2
Date	20th March 2025
Scale	1:40 (mm)

# Rooflight blind detail: Front skylight

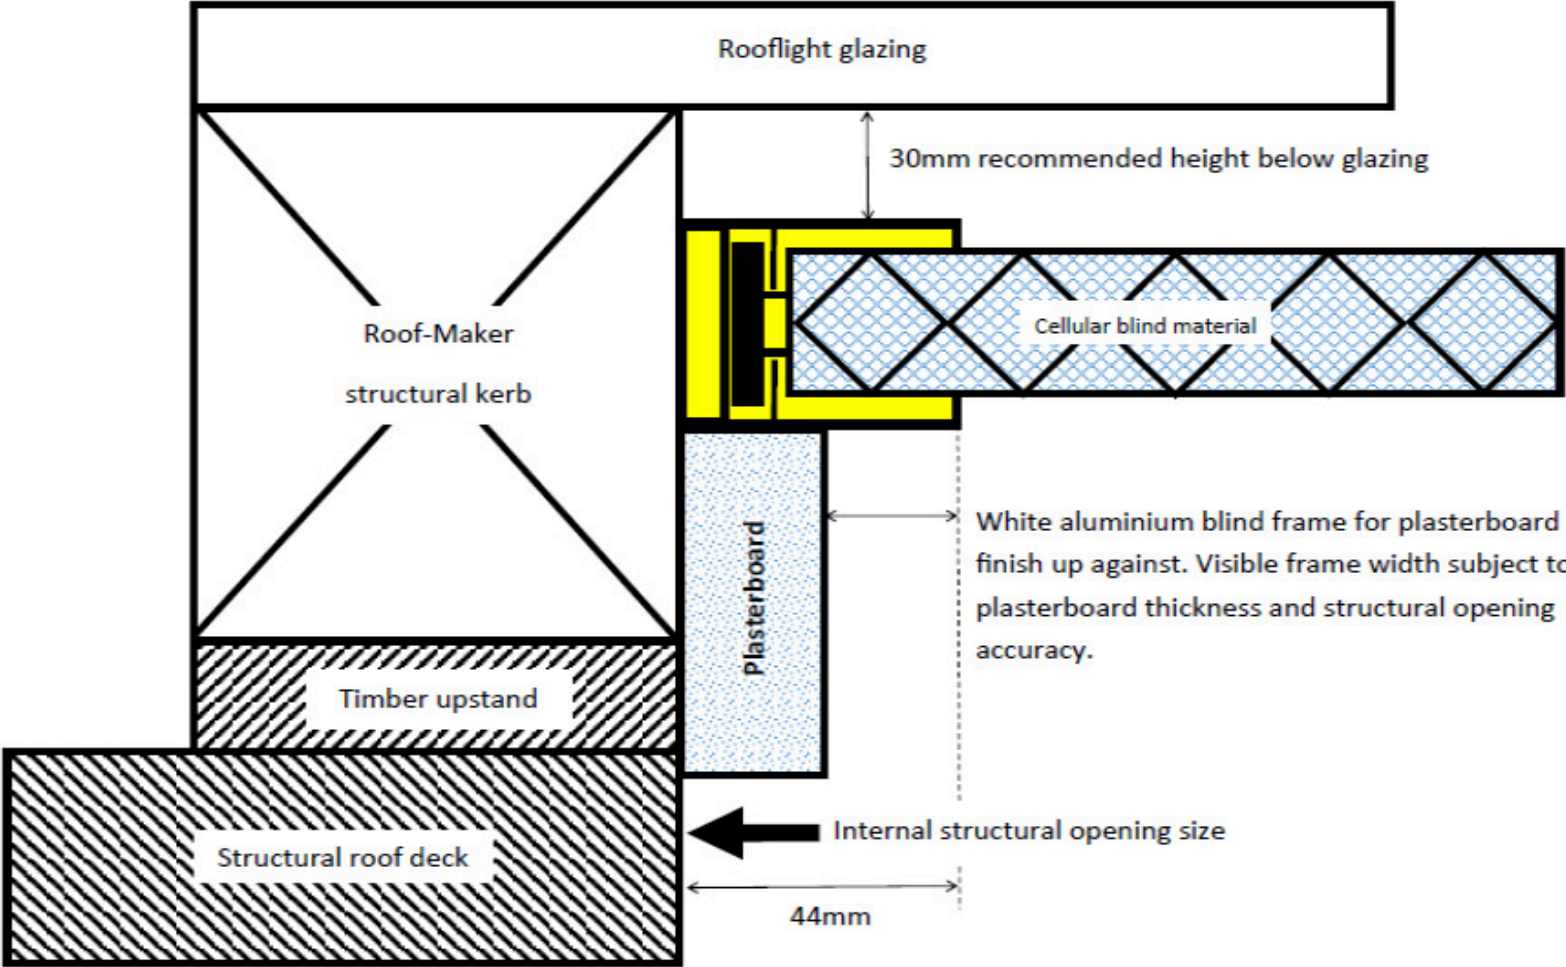

Planning Application number	2022/0508/P
Address	18 Parkhill Road NW3 2YN
Proposal description:	Details of internal blinds pursuant to condition 3
Drawing number:	A2
Date	20th March 2025
Scale	1:40(mm)

# Rooflight blind detail: rear skylight

