



ALL INDICATED DIMENSIONS ARE INDICATIVE AND MUST BE CHECKED AND VERIFIED ON SITE BY THE MAIN CONTRACTOR BEFORE COMMENCEMENT OF ANY FABRICATION DRAWINGS OR WORK ON SITE.

THIS DRAWING IS TO BE READ IN CONJUNCTION WITH ALL RELATED ARCHITECTURAL DRAWINGS, REPORTS AND OTHER RELEVANT INFORMATION.

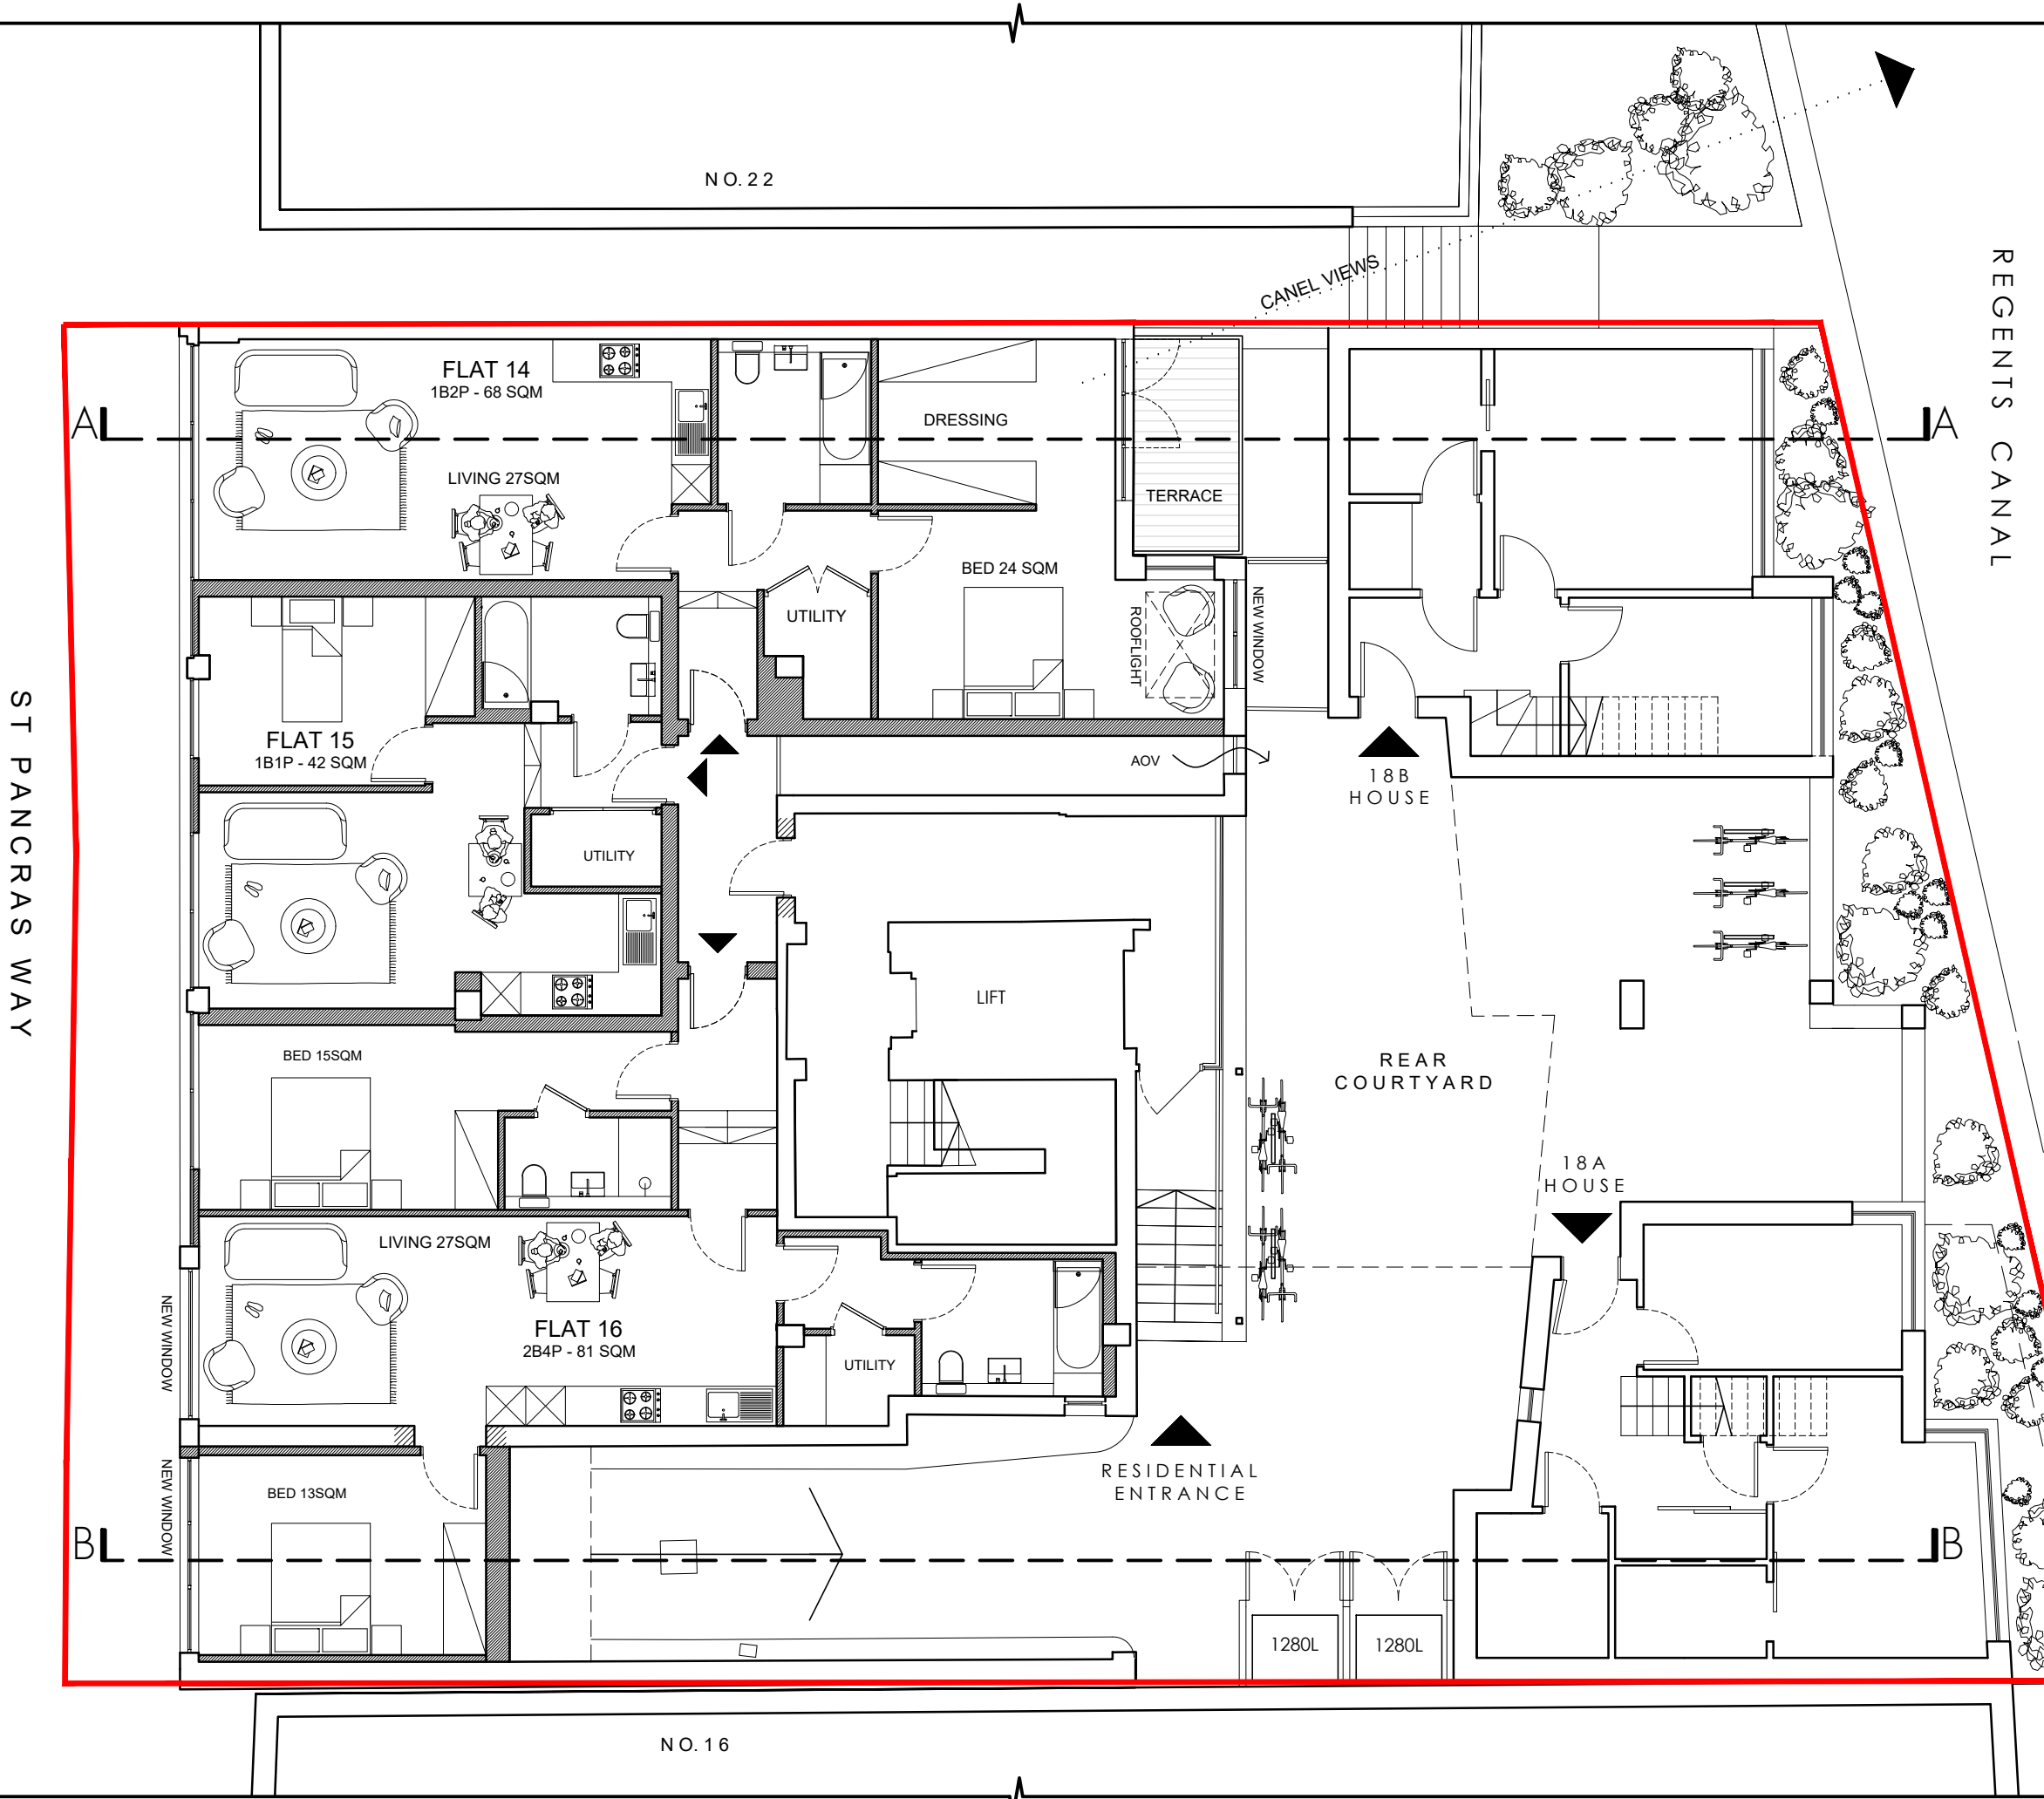

REV	DATE	DESCRIPTION
-----	------	-------------

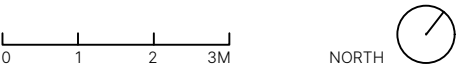

PROJECT NO
ST. PANCRAS (18-20) 1882
LONDON, NW1 0QG

DRAWING NO
PROPOSED PL.101
UPPER GROUND FLOOR
PLAN

STAGE REV
PLANNING A

DATE DECEMBER 2024
SCALE / PAPER SIZE 1:100 / A3

TASOU ASSOCIATES
4 AMWELL STREET
LONDON EC1R 1UQ
020 7713 7070
TASOU.CO.UK

