



EXISTING PLANTING REAR GARDEN

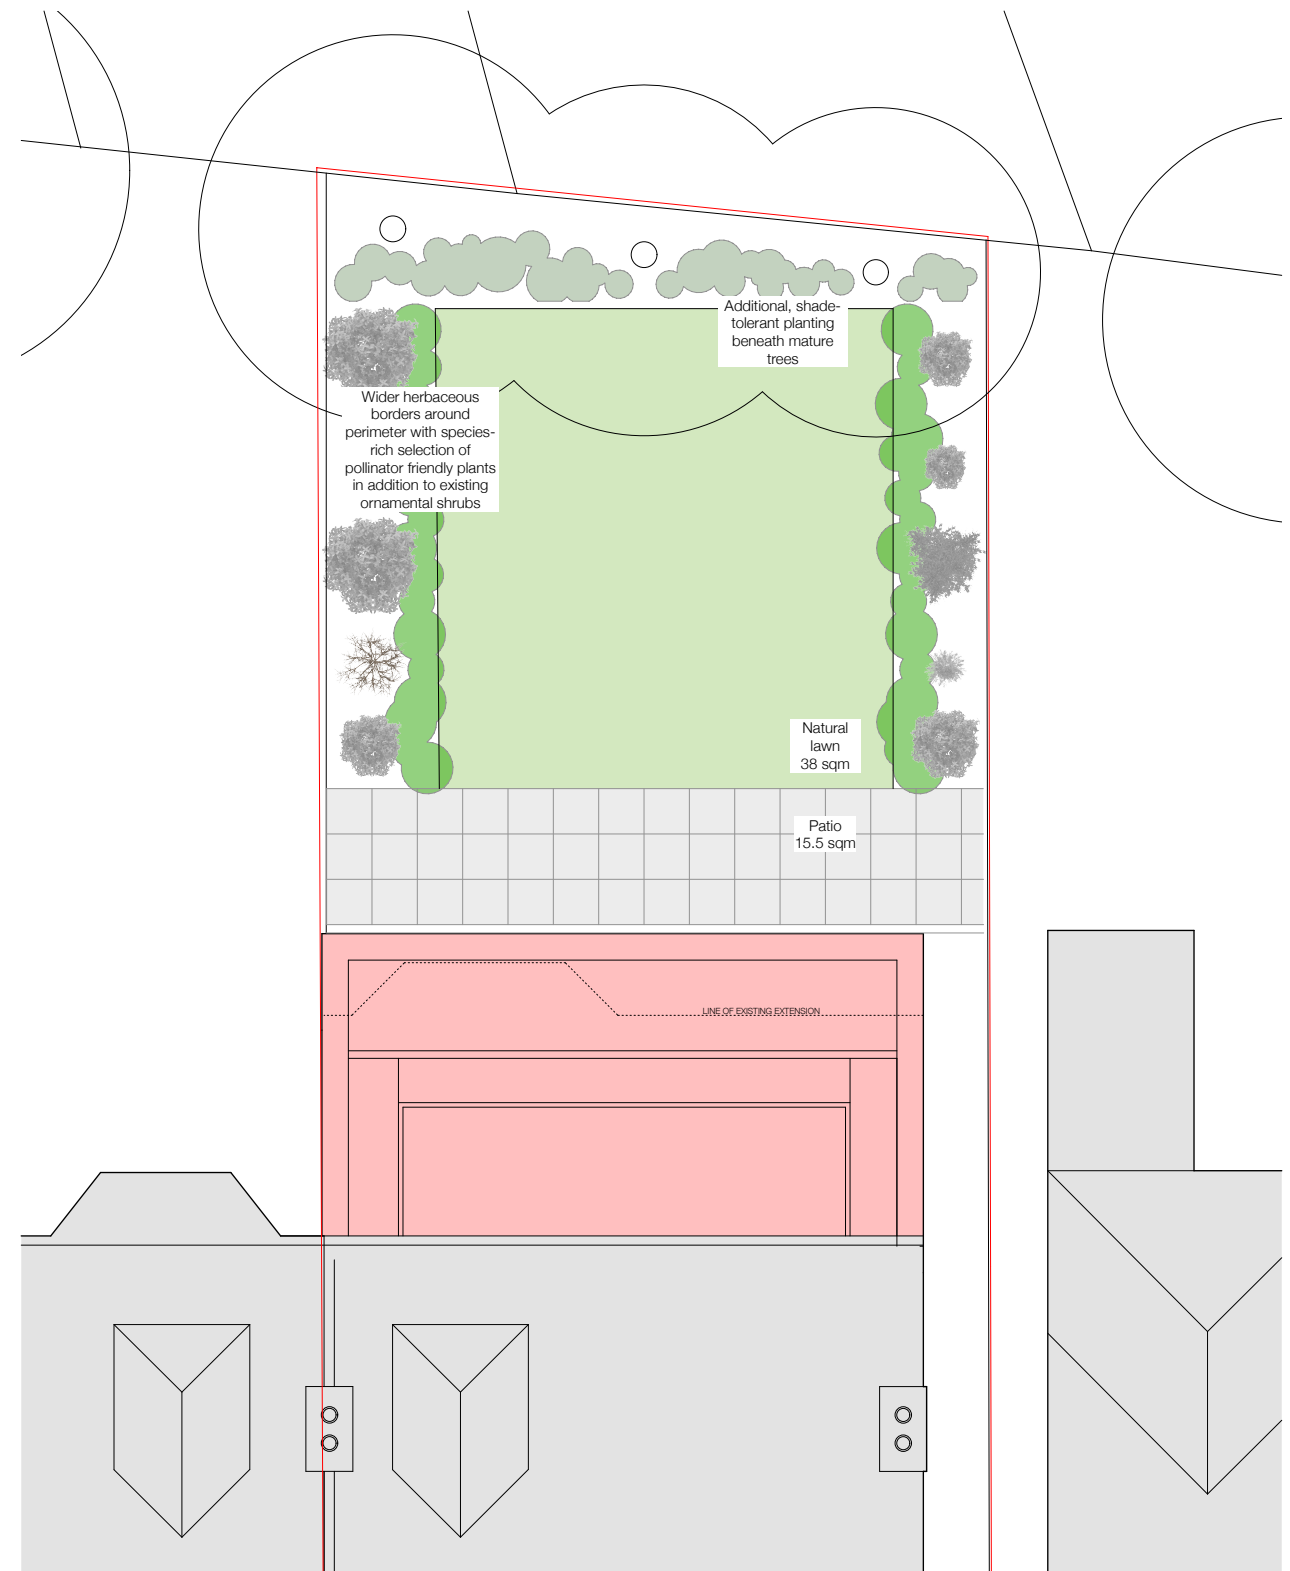

PROPOSED PLANTING REAR GARDEN

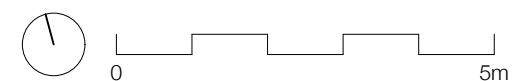

EMILY GREEVES ARCHITECTS		General Notes: Do not scale from this drawing. All dimensions in metres/millimetres. All dimensions to be checked by the Contractor. Any discrepancies to be notified to the Architect.	
25B BRIARDALE GARDENS		Drawing Number: 237_L12/03	
		Planting Existing & Proposed	
		Status: PLANNING	
Drawn by: EG	Date: 26.03.25	Rev: /	1:100 @A3