


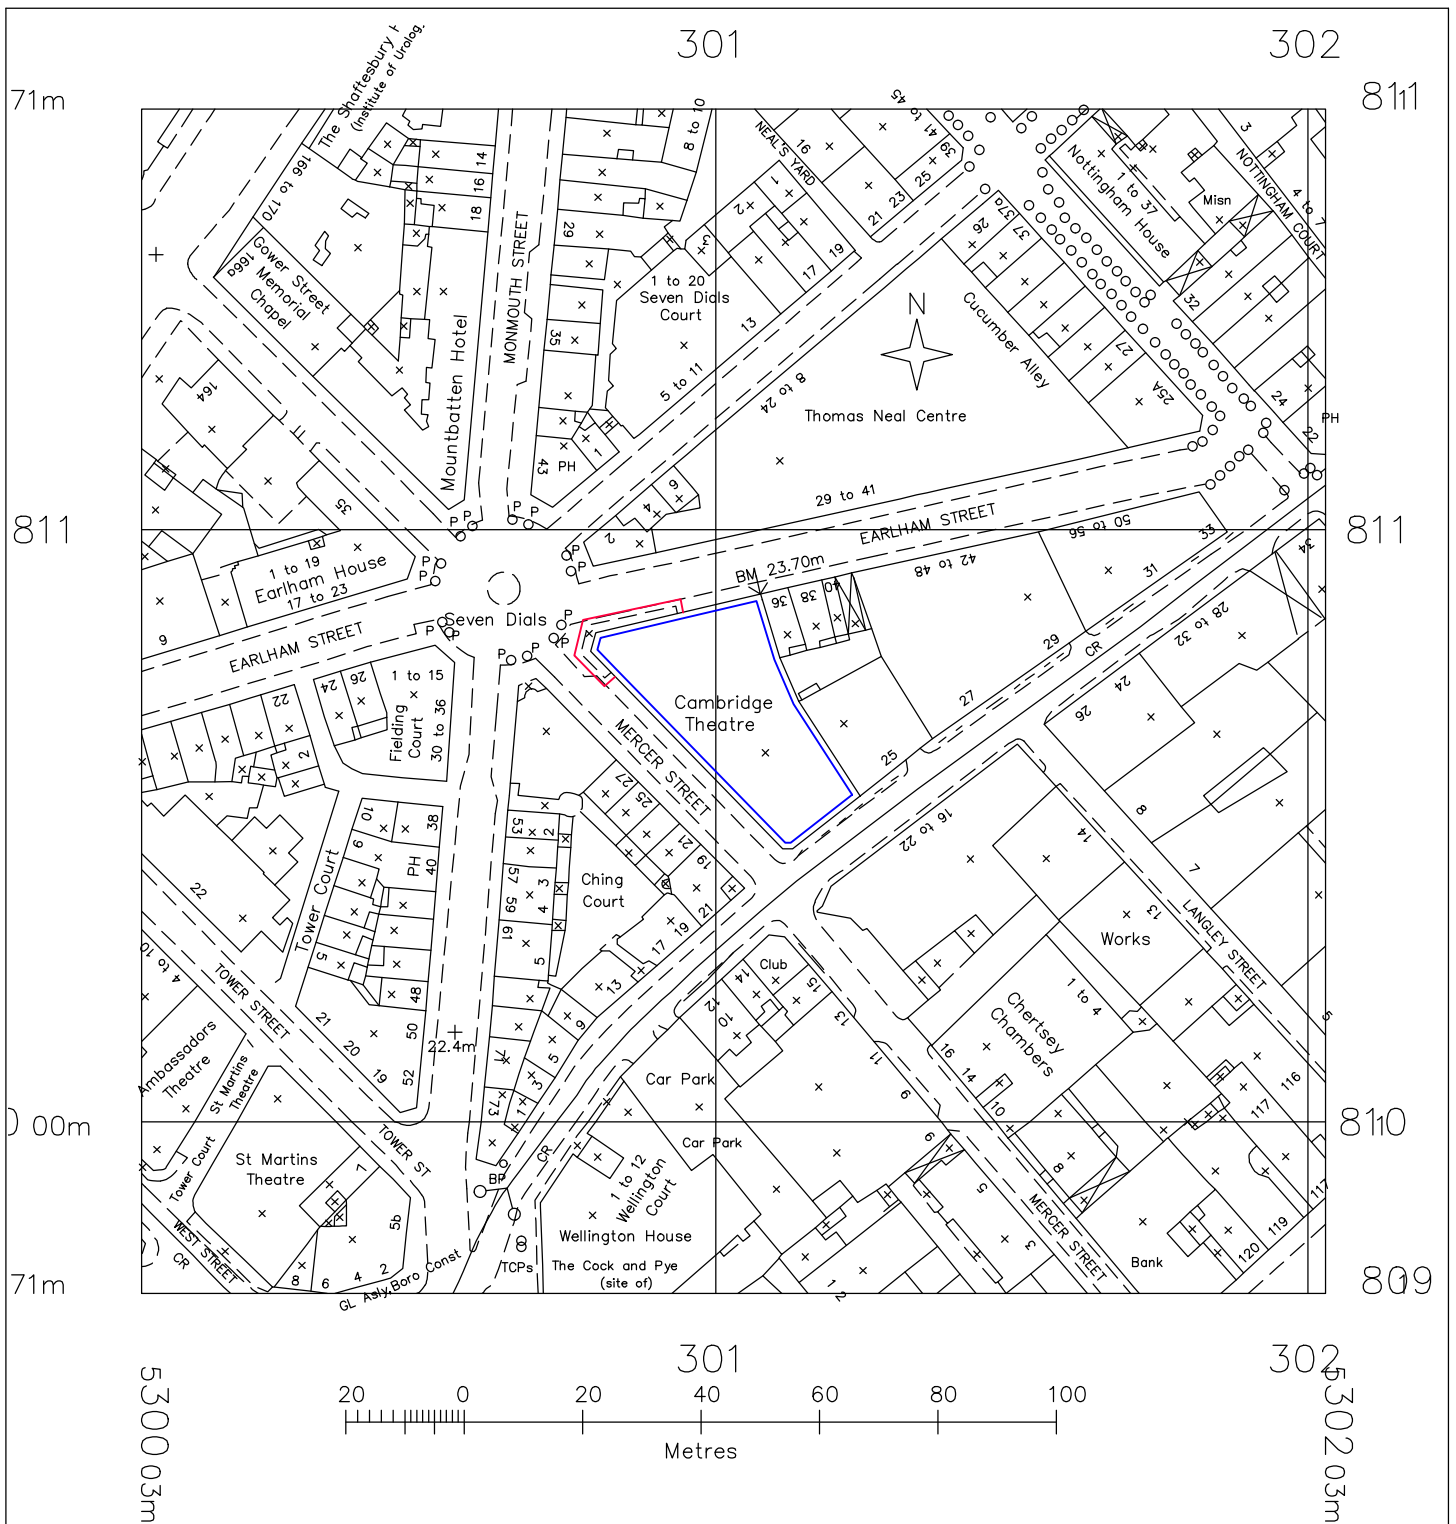

SITE LOCATION PLAN (1:1250)

THIS DRAWING AND THE COMPUTER FILE OF THIS DRAWING ARE COPYRIGHT. THE COPYRIGHT BELONGS TO MJ CONSULTING ENGINEERS LTD (MJC LTD). THIS DRAWING MAY THEREFORE, NOT BE REPRODUCED IN ANY FORMAT WITHOUT THE WRITTEN CONSENT OF MJC LTD AND THE COMPUTER FILE MAY NOT BE TRANSFERRED WITHOUT THE WRITTEN CONSENT OF MJC LTD.

Issuing office

204 Bolton Road, Walkden, M28 3BN
TEL: 0161 790 4404



MJC
CHARTERED STRUCTURAL ENGINEERS

Project

CAMBRIDGE THEATRE, EARLAM STREET, LONDON
WC2H 9HU- SIGNAGE APPLICATIONS

Drawing Title

EXISTING SITE LOCATION PLAN

Scale
AS SHOWN

Date
MARCH/2025

Drawn
GT

Checked
--

Passed

Drawing
No.

4034-001

PLANNING