

# Planning

**f.r.a.**

Tribeca  
Wayfinding & Signage  
Stage D: Planning  
Reef  
14 February 2025

# Contents

The following report constitutes the deliverable for  
Stage D: Planning.


## Location Plans

|                                        |     |
|----------------------------------------|-----|
| Key.....                               | 004 |
| Wayfinding                             |     |
| Location Plan Key                      |     |
| EX .....                               | 005 |
| Apex Exterior                          |     |
| Wayfinding Location Plan               |     |
| EX .....                               | 006 |
| Apex Exterior Wayfinding Location Plan |     |
| 1:1250                                 |     |


## Design Intent

|                         |     |
|-------------------------|-----|
| A00 .....               | 008 |
| Building ID             |     |
| A00 .....               | 009 |
| Building ID             |     |
| A00 .....               | 010 |
| Building ID             |     |
| A01 .....               | 011 |
| Building ID             |     |
| A01 .....               | 012 |
| Building ID, Projecting |     |
| A01 .....               | 013 |
| Building ID, Projecting |     |

# Location Plans

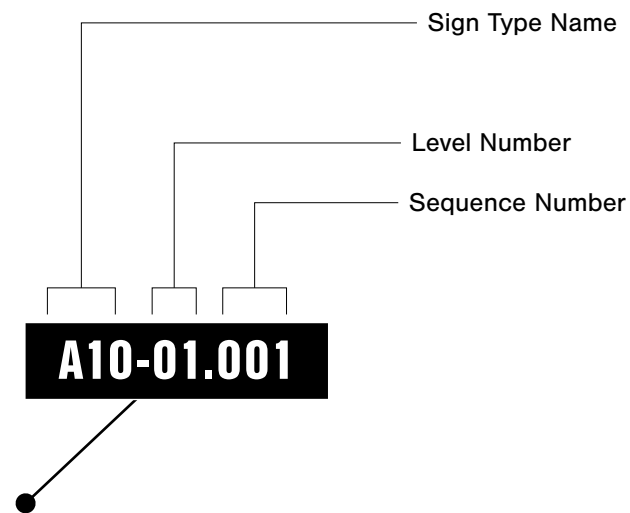


01 Sign Marker Codes  
NTS

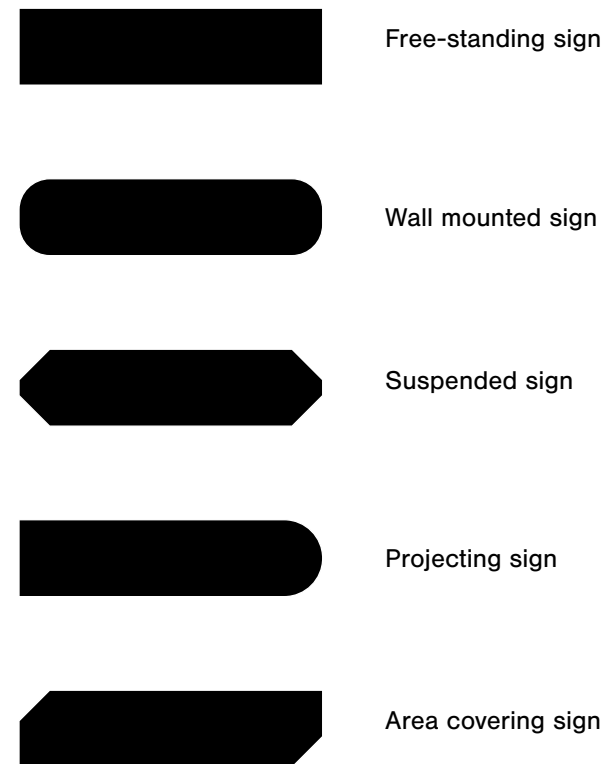

Shape of sign code marker indicates mounting type

02 Sign Marker Mounting Types  
NTS

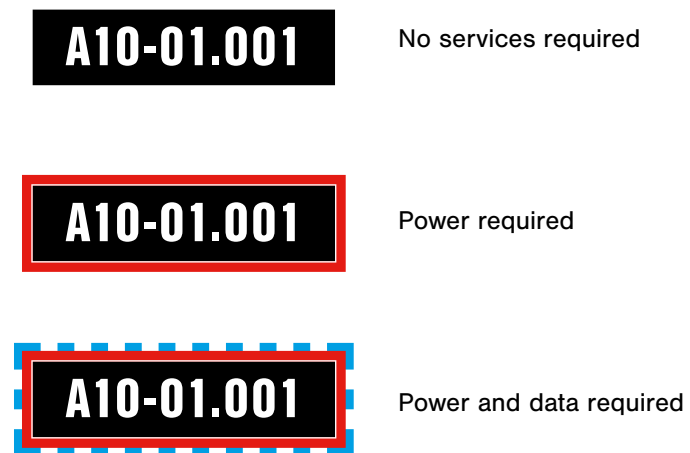

Colour codes around marker indicate required services

03 Sign Marker Service Requirements  
NTS




Shrewsbury, UK  
www.fracreative.com

**Tribeca**  
2578  
Reef

Issue Date: 2025-02-14  
SS / CL

**A**  
Revision History:  
A: 250214, First Issue

Notes:

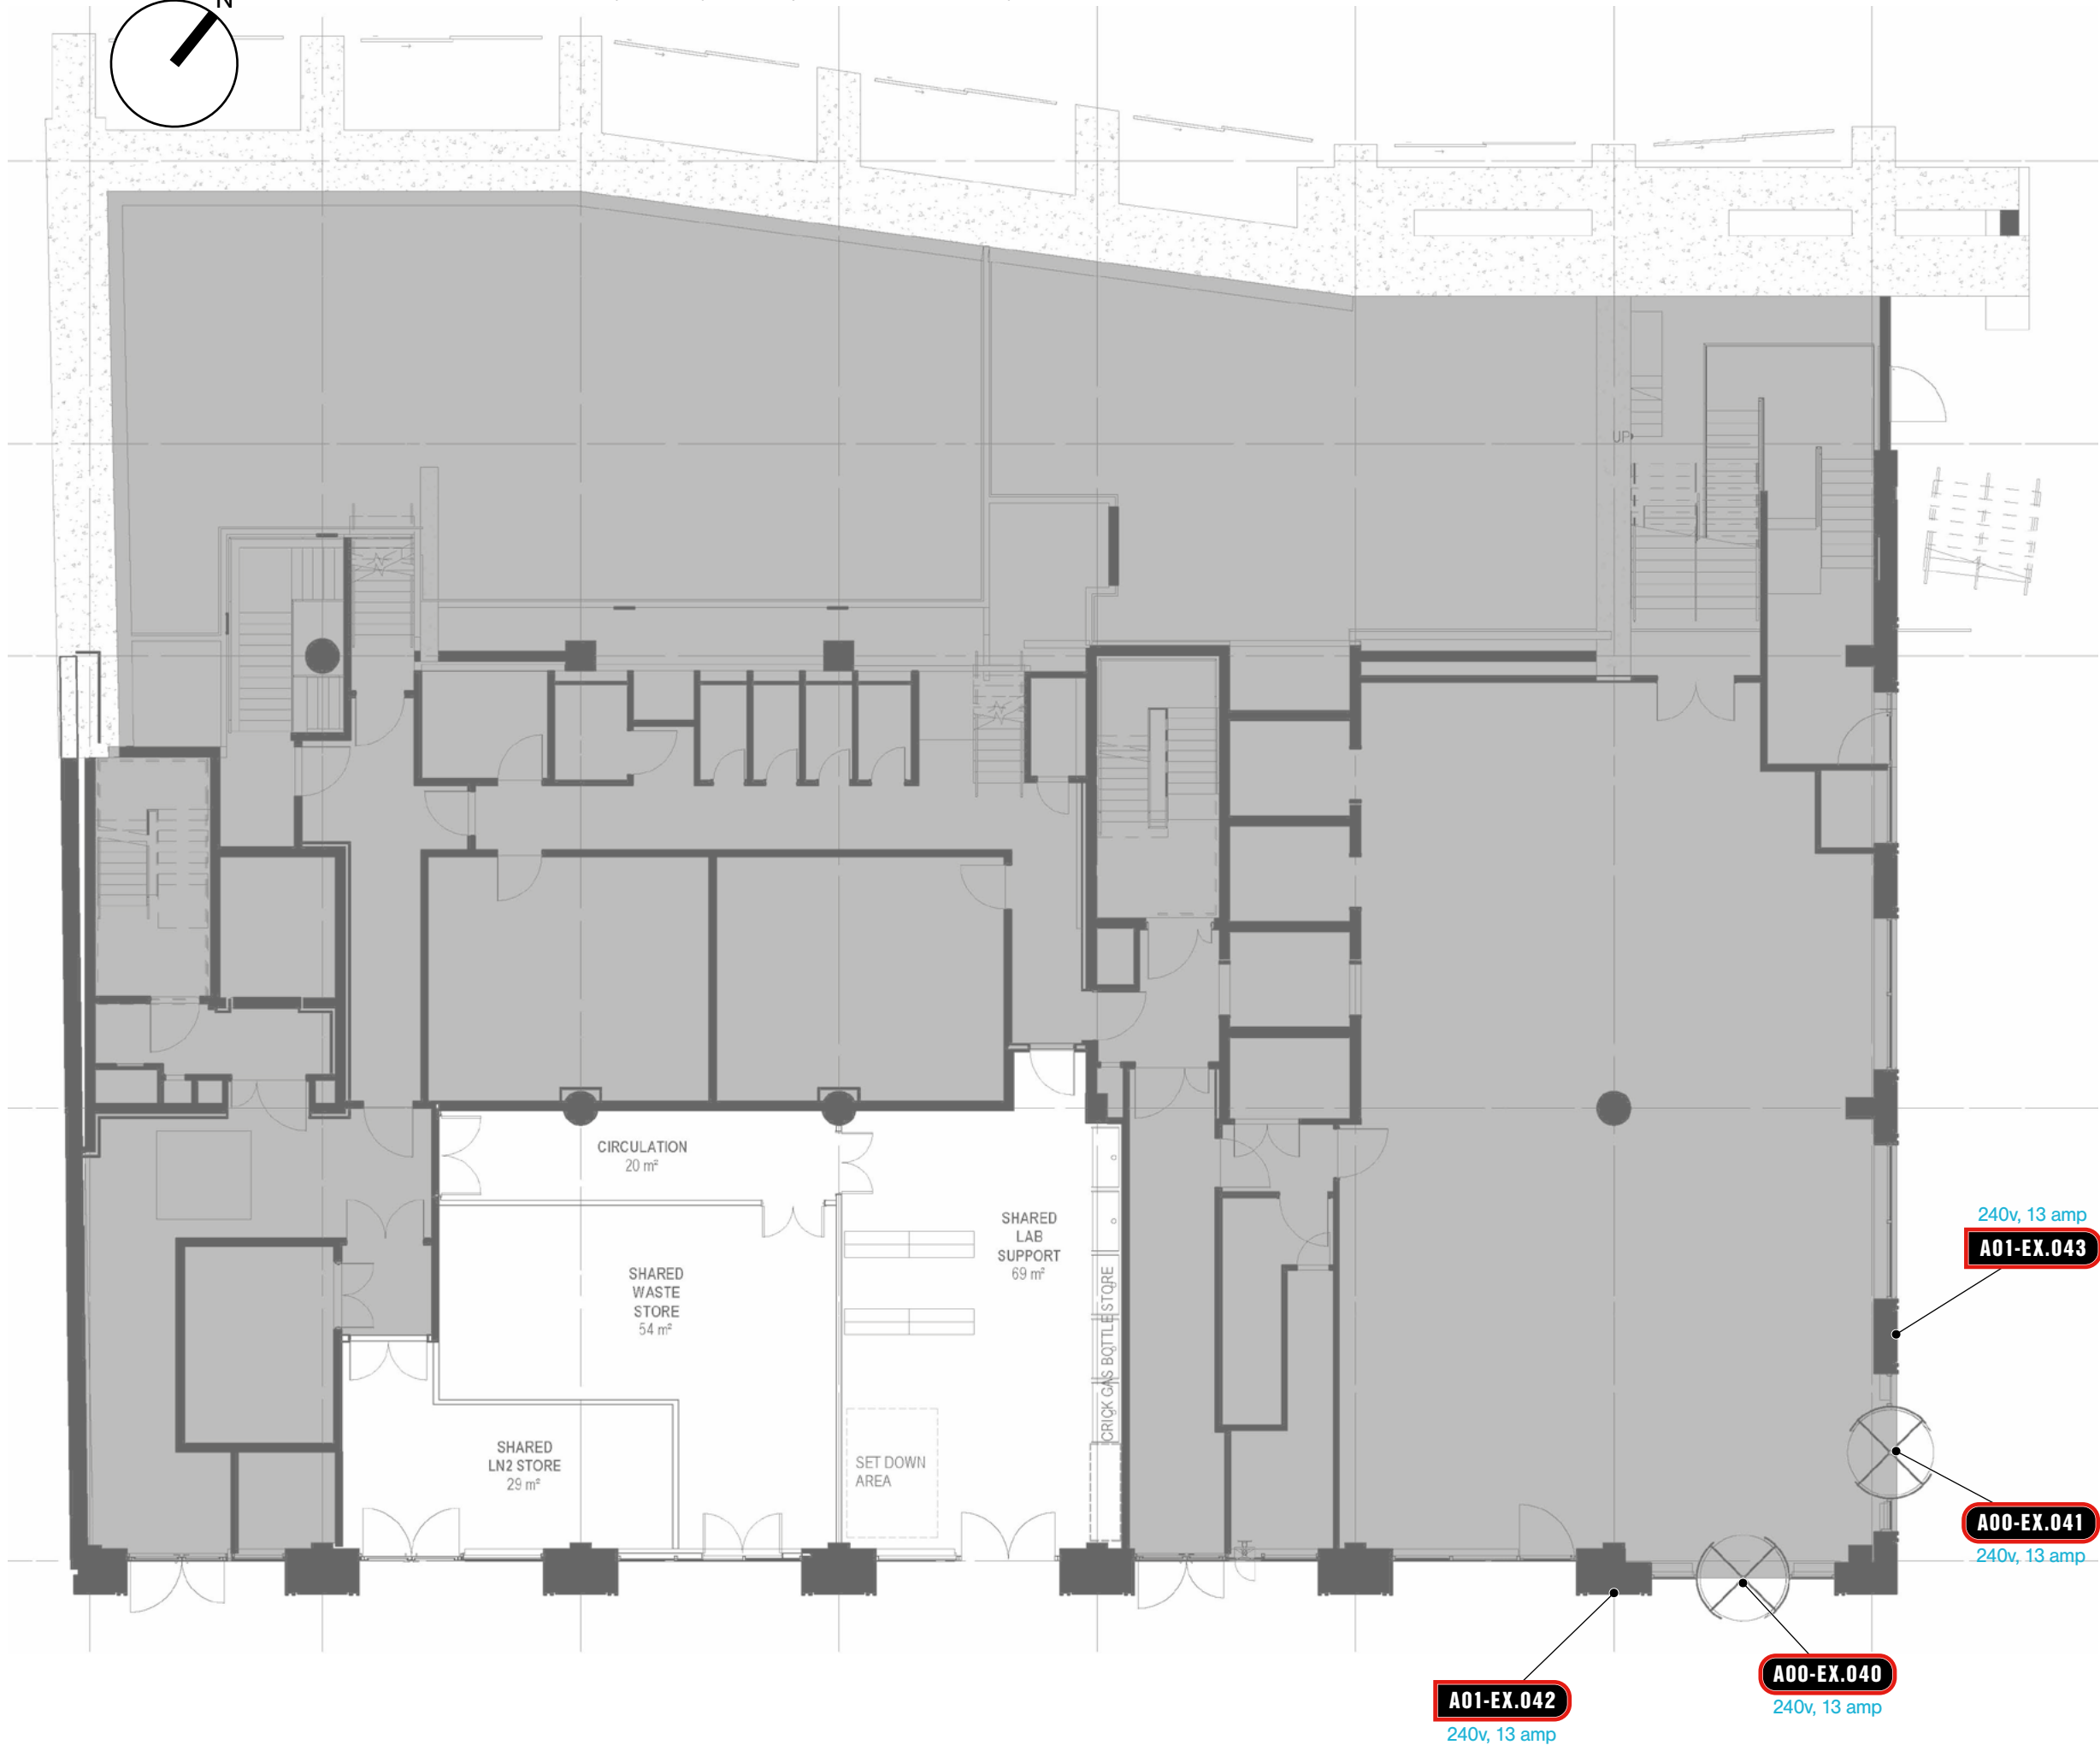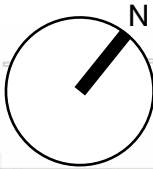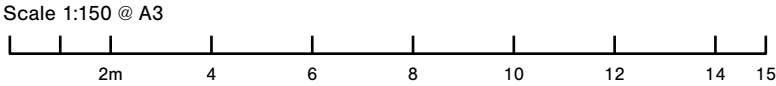

Shrewsbury, UK  
www.fracreative.com

**Tribeca**  
2578  
Reef


Issue Date: 2025-02-14  
SS / CL

**A**

Revision History:

A: 250214, First Issue

Notes:

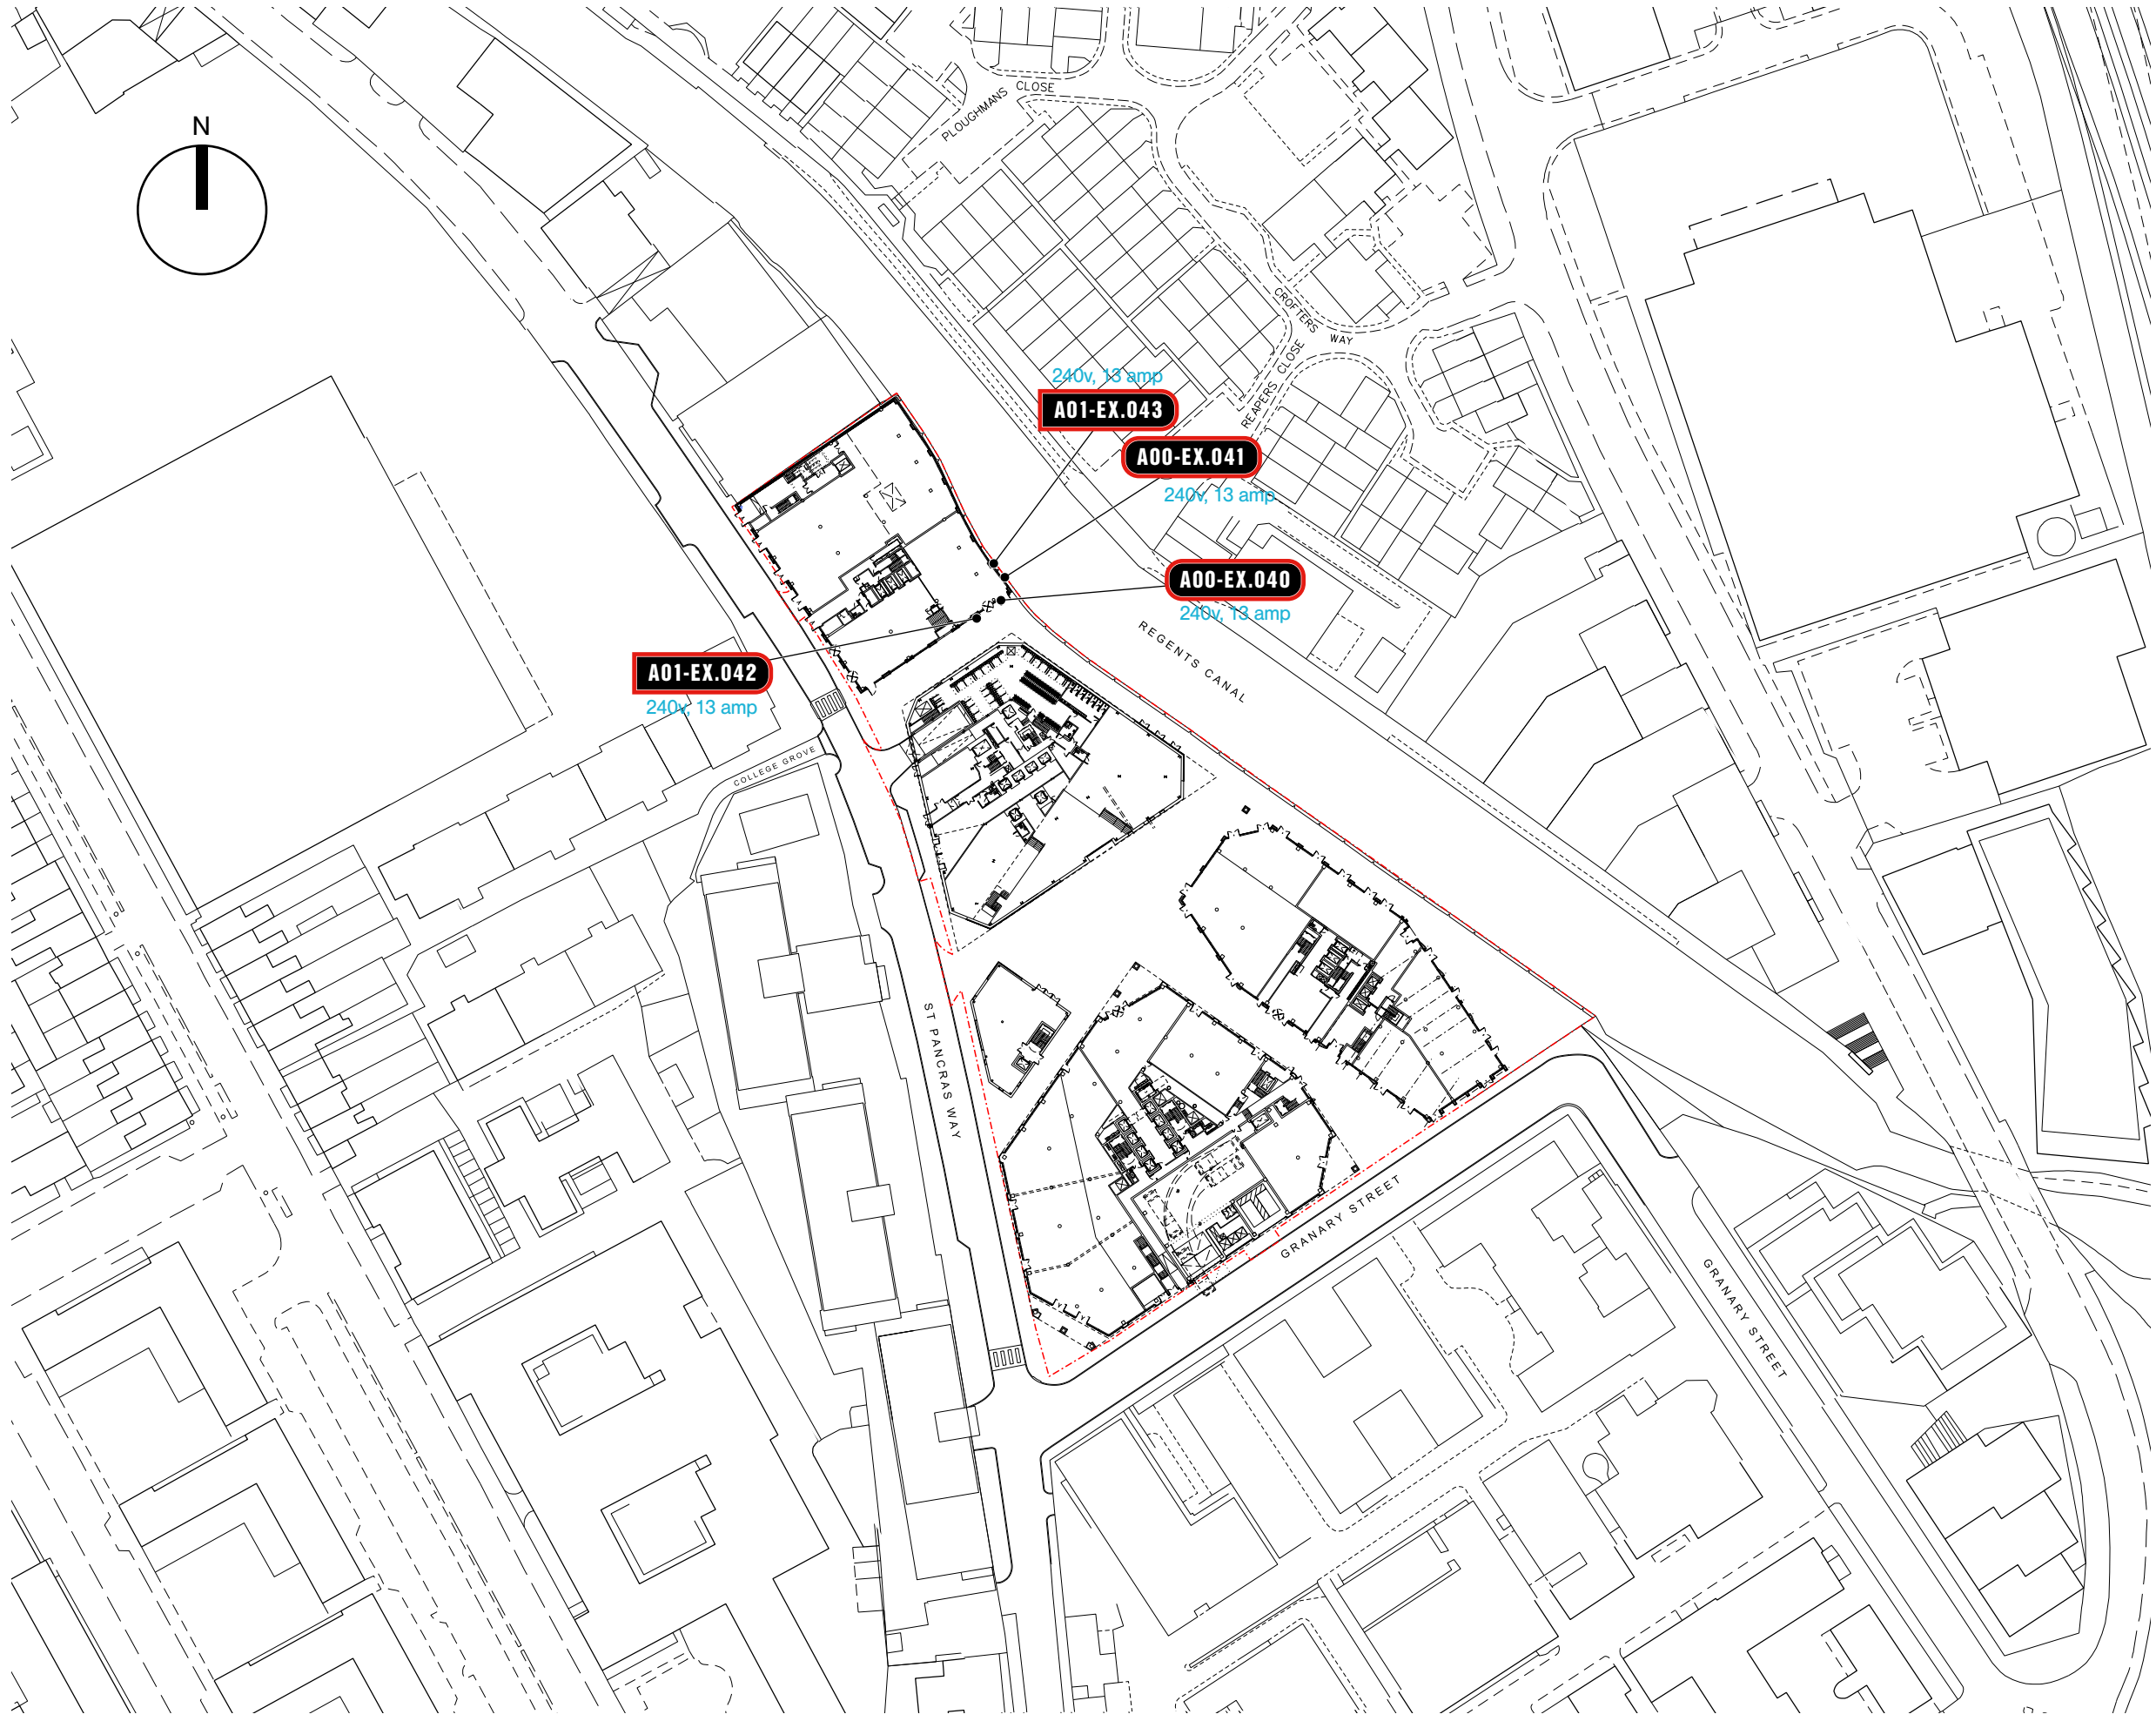

Shrewsbury, UK  
www.fracreative.com


**Tribeca**  
2578  
Reef

Issue Date: 2025-02-14  
SS / CL


**A**  
Revision History:  
A: 250214, First Issue

Notes:

**Design Intent**

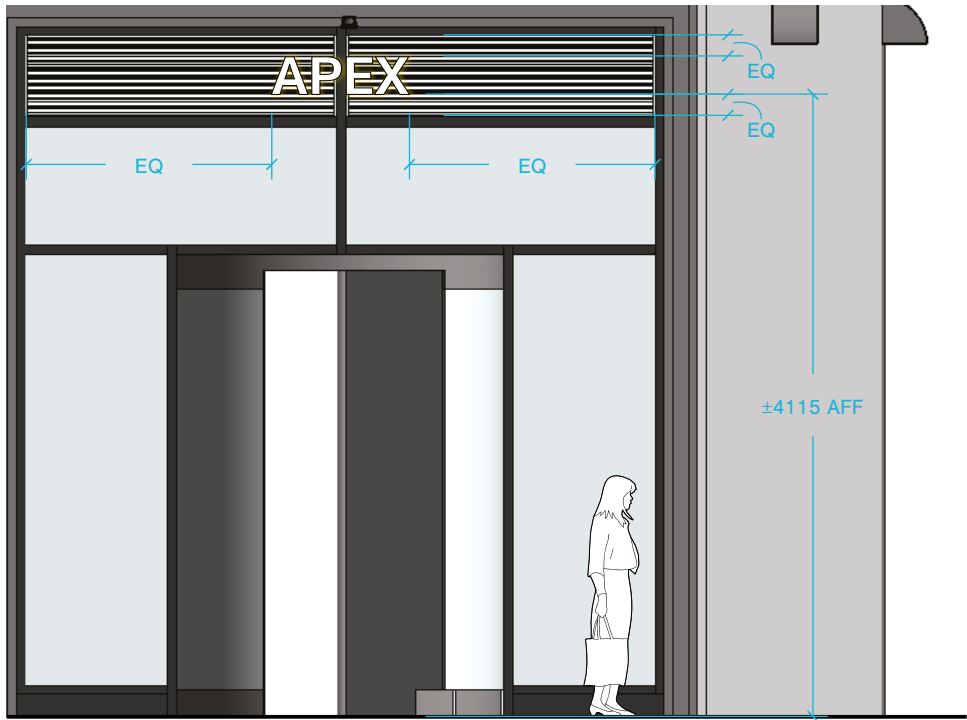

01 Context  
1:50  
Scale 1:50 @ A3  
500 1000mm 2000 3000 4000 5000

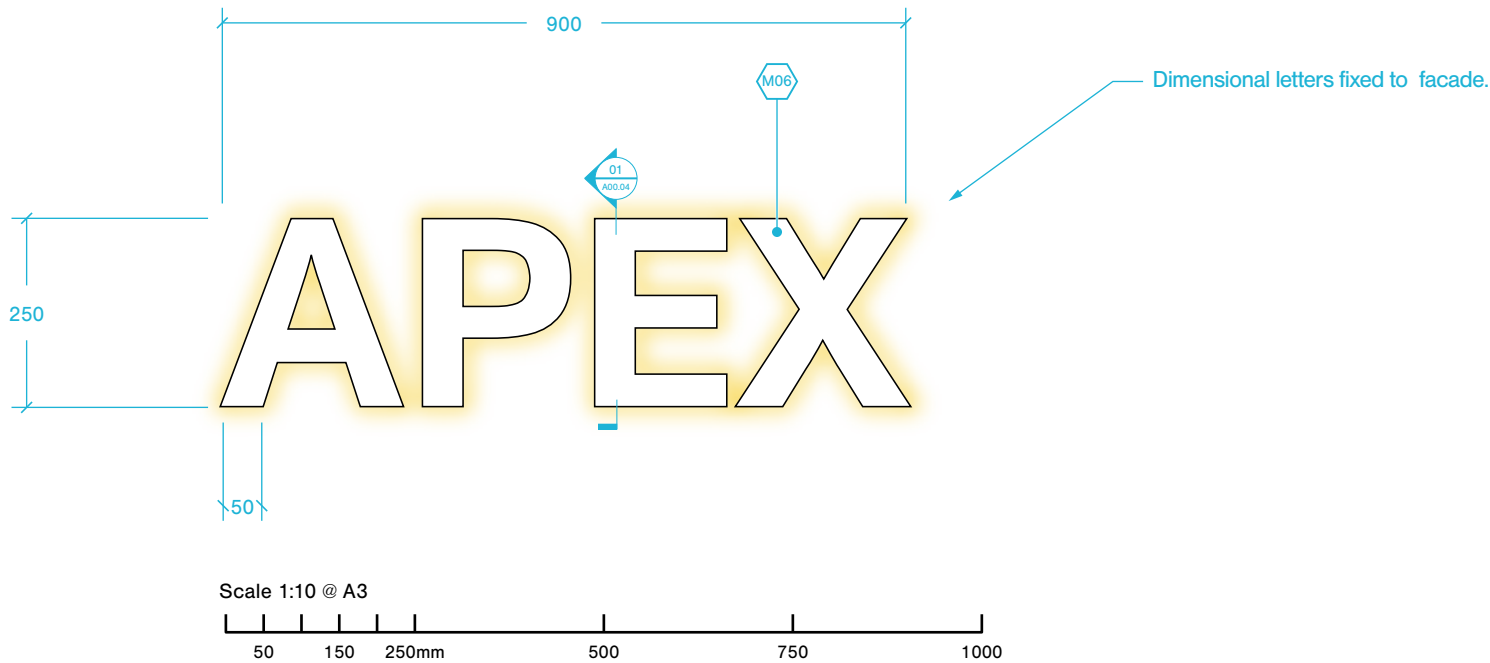

02 Front  
1:10

Shrewsbury, UK  
www.fracreative.com

**Tribeca**  
2578  
Reef

Issue Date: 2025-02-14  
SS / CL

A


Revision History:

A: 250214, First Issue

Notes:

A00

Building ID  
DI-A00.00  
Design Intent 008

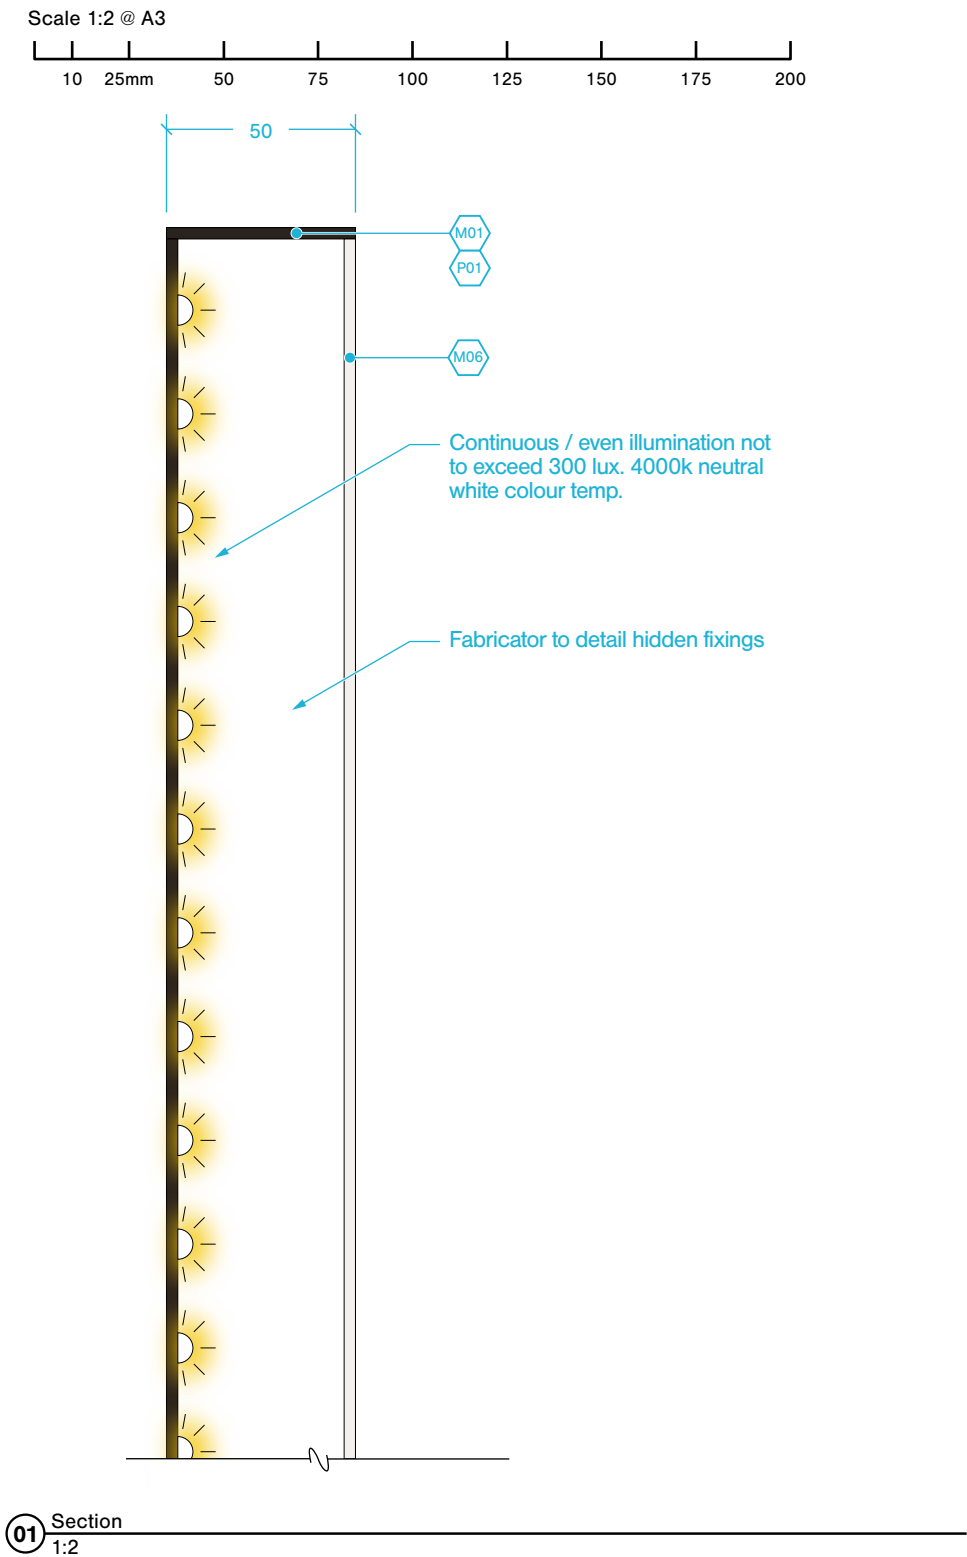

Shrewsbury, UK  
www.fracreative.com

**Tribeca**  
2578  
Reef

Issue Date: 2025-02-14  
SS / CL

A

Revision History:

A: 250214, First Issue

Notes:

A00

Building ID  
DI-A00.01  
Design Intent 009




# A

Revision History:

A: 250214, First Issue

Notes:

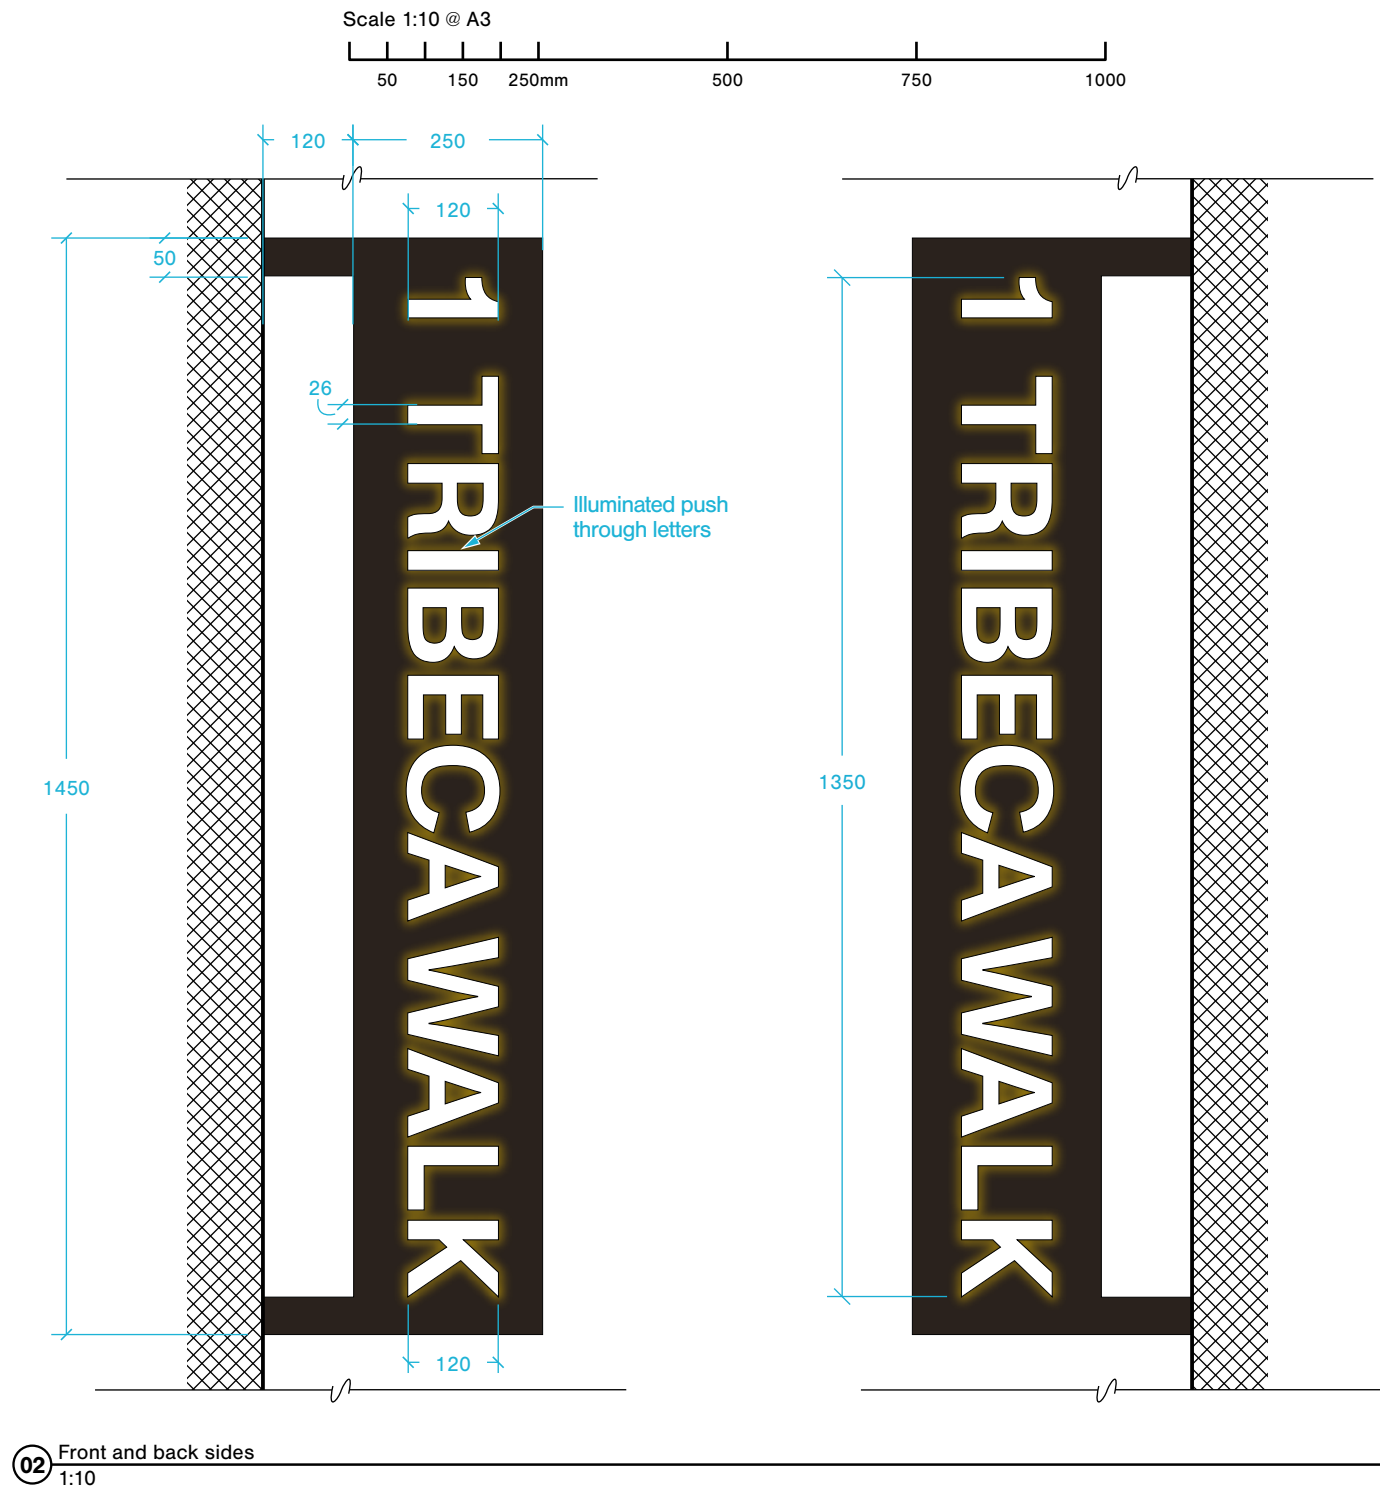

Shrewsbury, UK  
www.fracreative.com

**Tribeca**  
2578  
Reef

Issue Date: 2025-02-14  
SS / CL

A



Revision History:

A: 250214, First Issue

Notes:

A01

Building ID  
DI-A01.00  
Design Intent 011

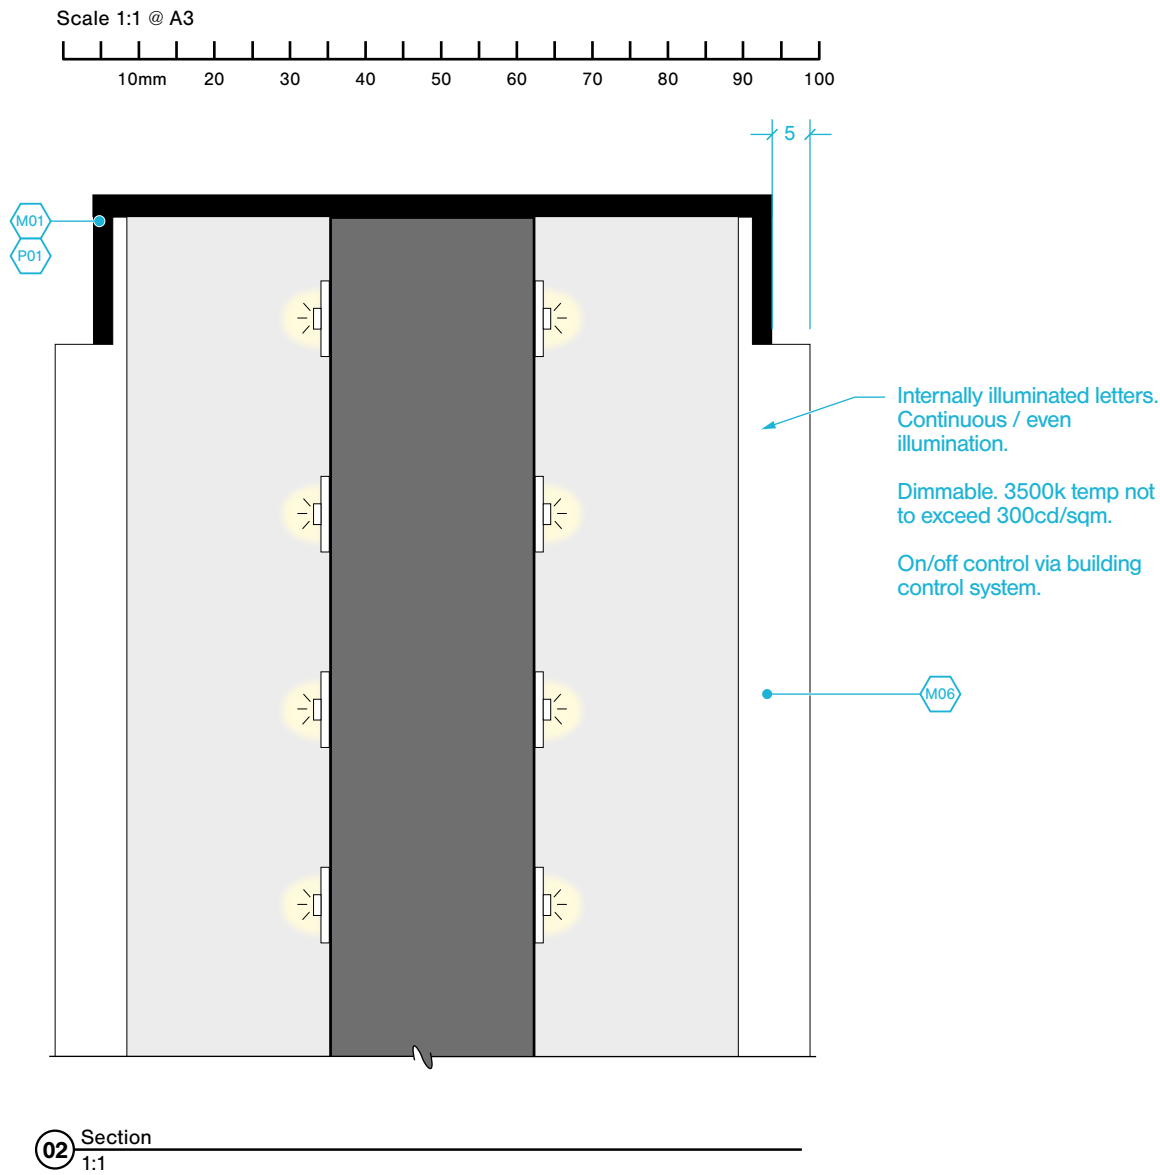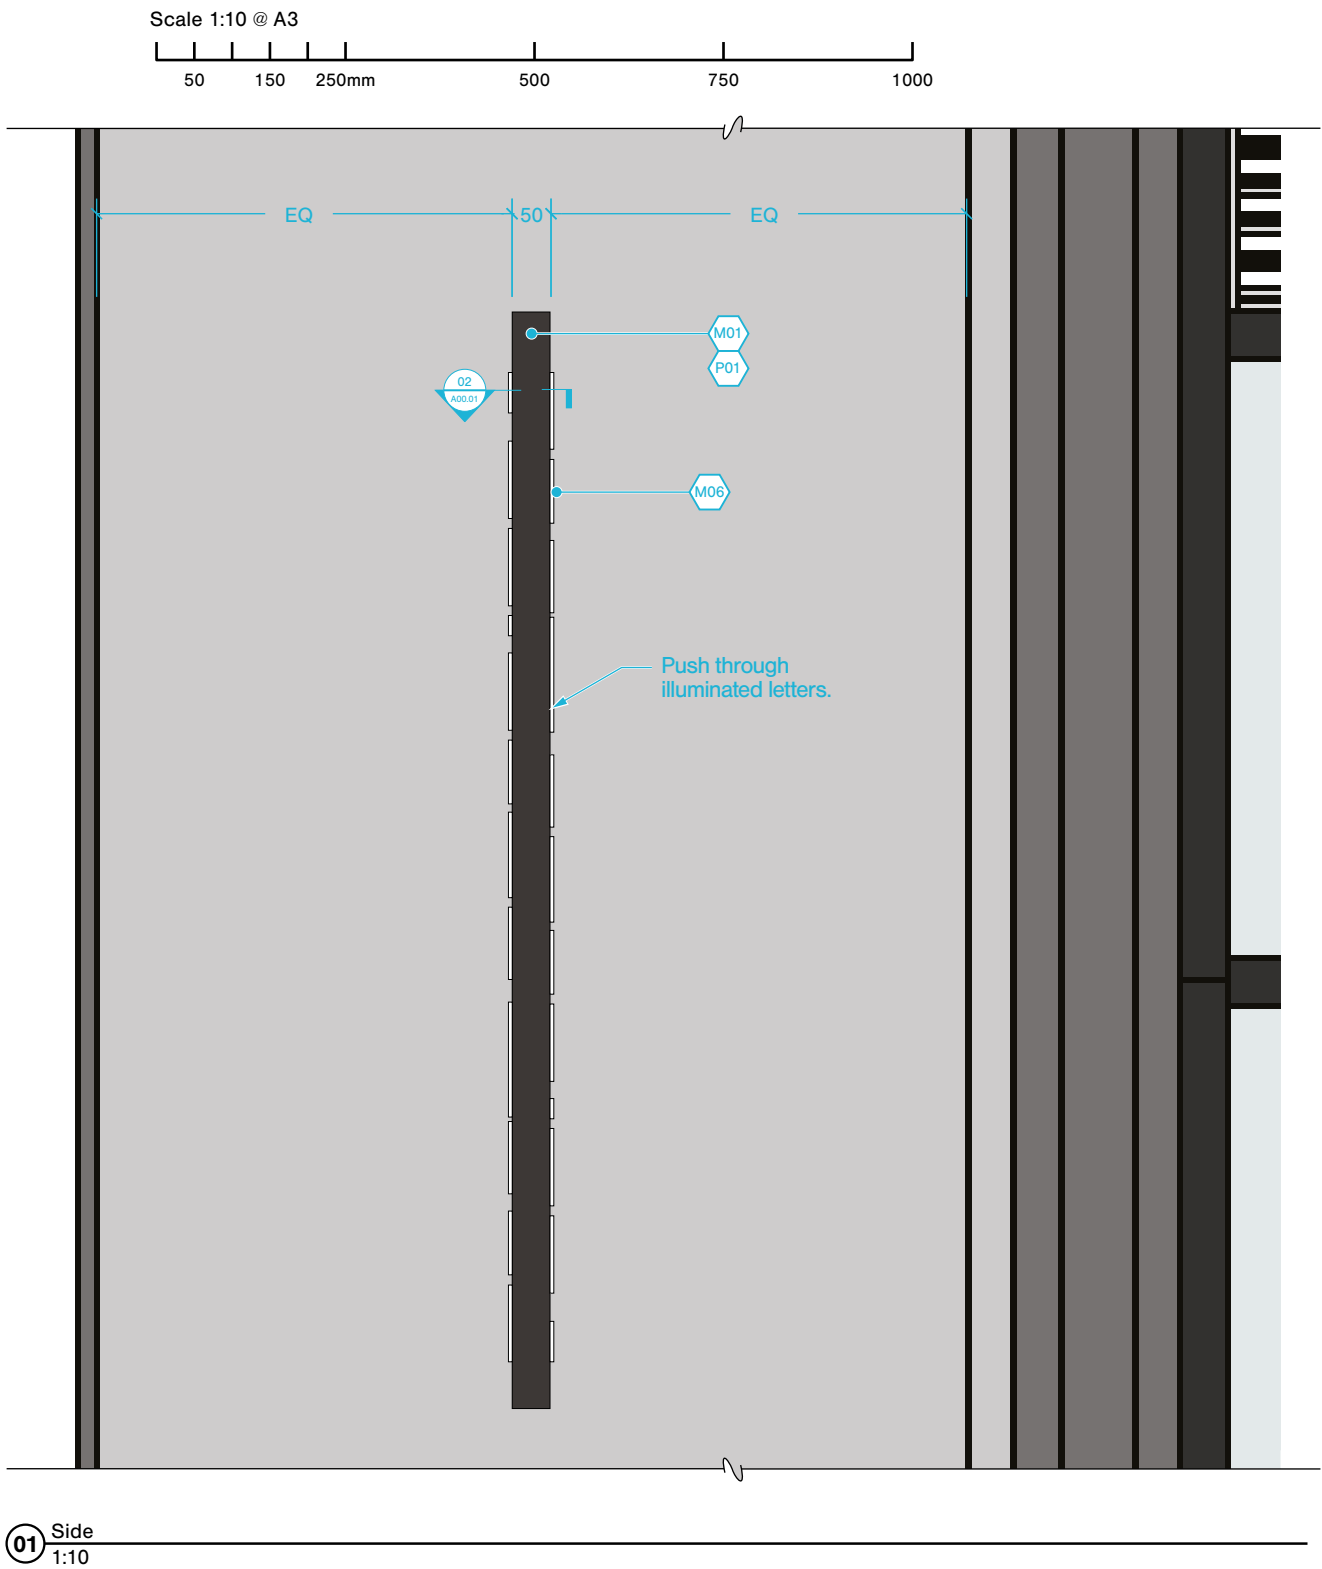



01 Visual  
NTS

Shrewsbury, UK  
www.fracreative.com

**Tribeca**  
2578  
Reef

Issue Date: 2025-02-14  
SS / CL

**A**  
Revision History:

A: 250214, First Issue

Notes:

A01

Building ID, Projecting  
DI-A01.02  
Design Intent 013

# Thank you