

London Borough of Camden


Telephone Kiosk Upgrade

SITE A Pavement outside

191-199 Tottenham Court Road W1T 7PJ

SITE PLAN & IMAGES



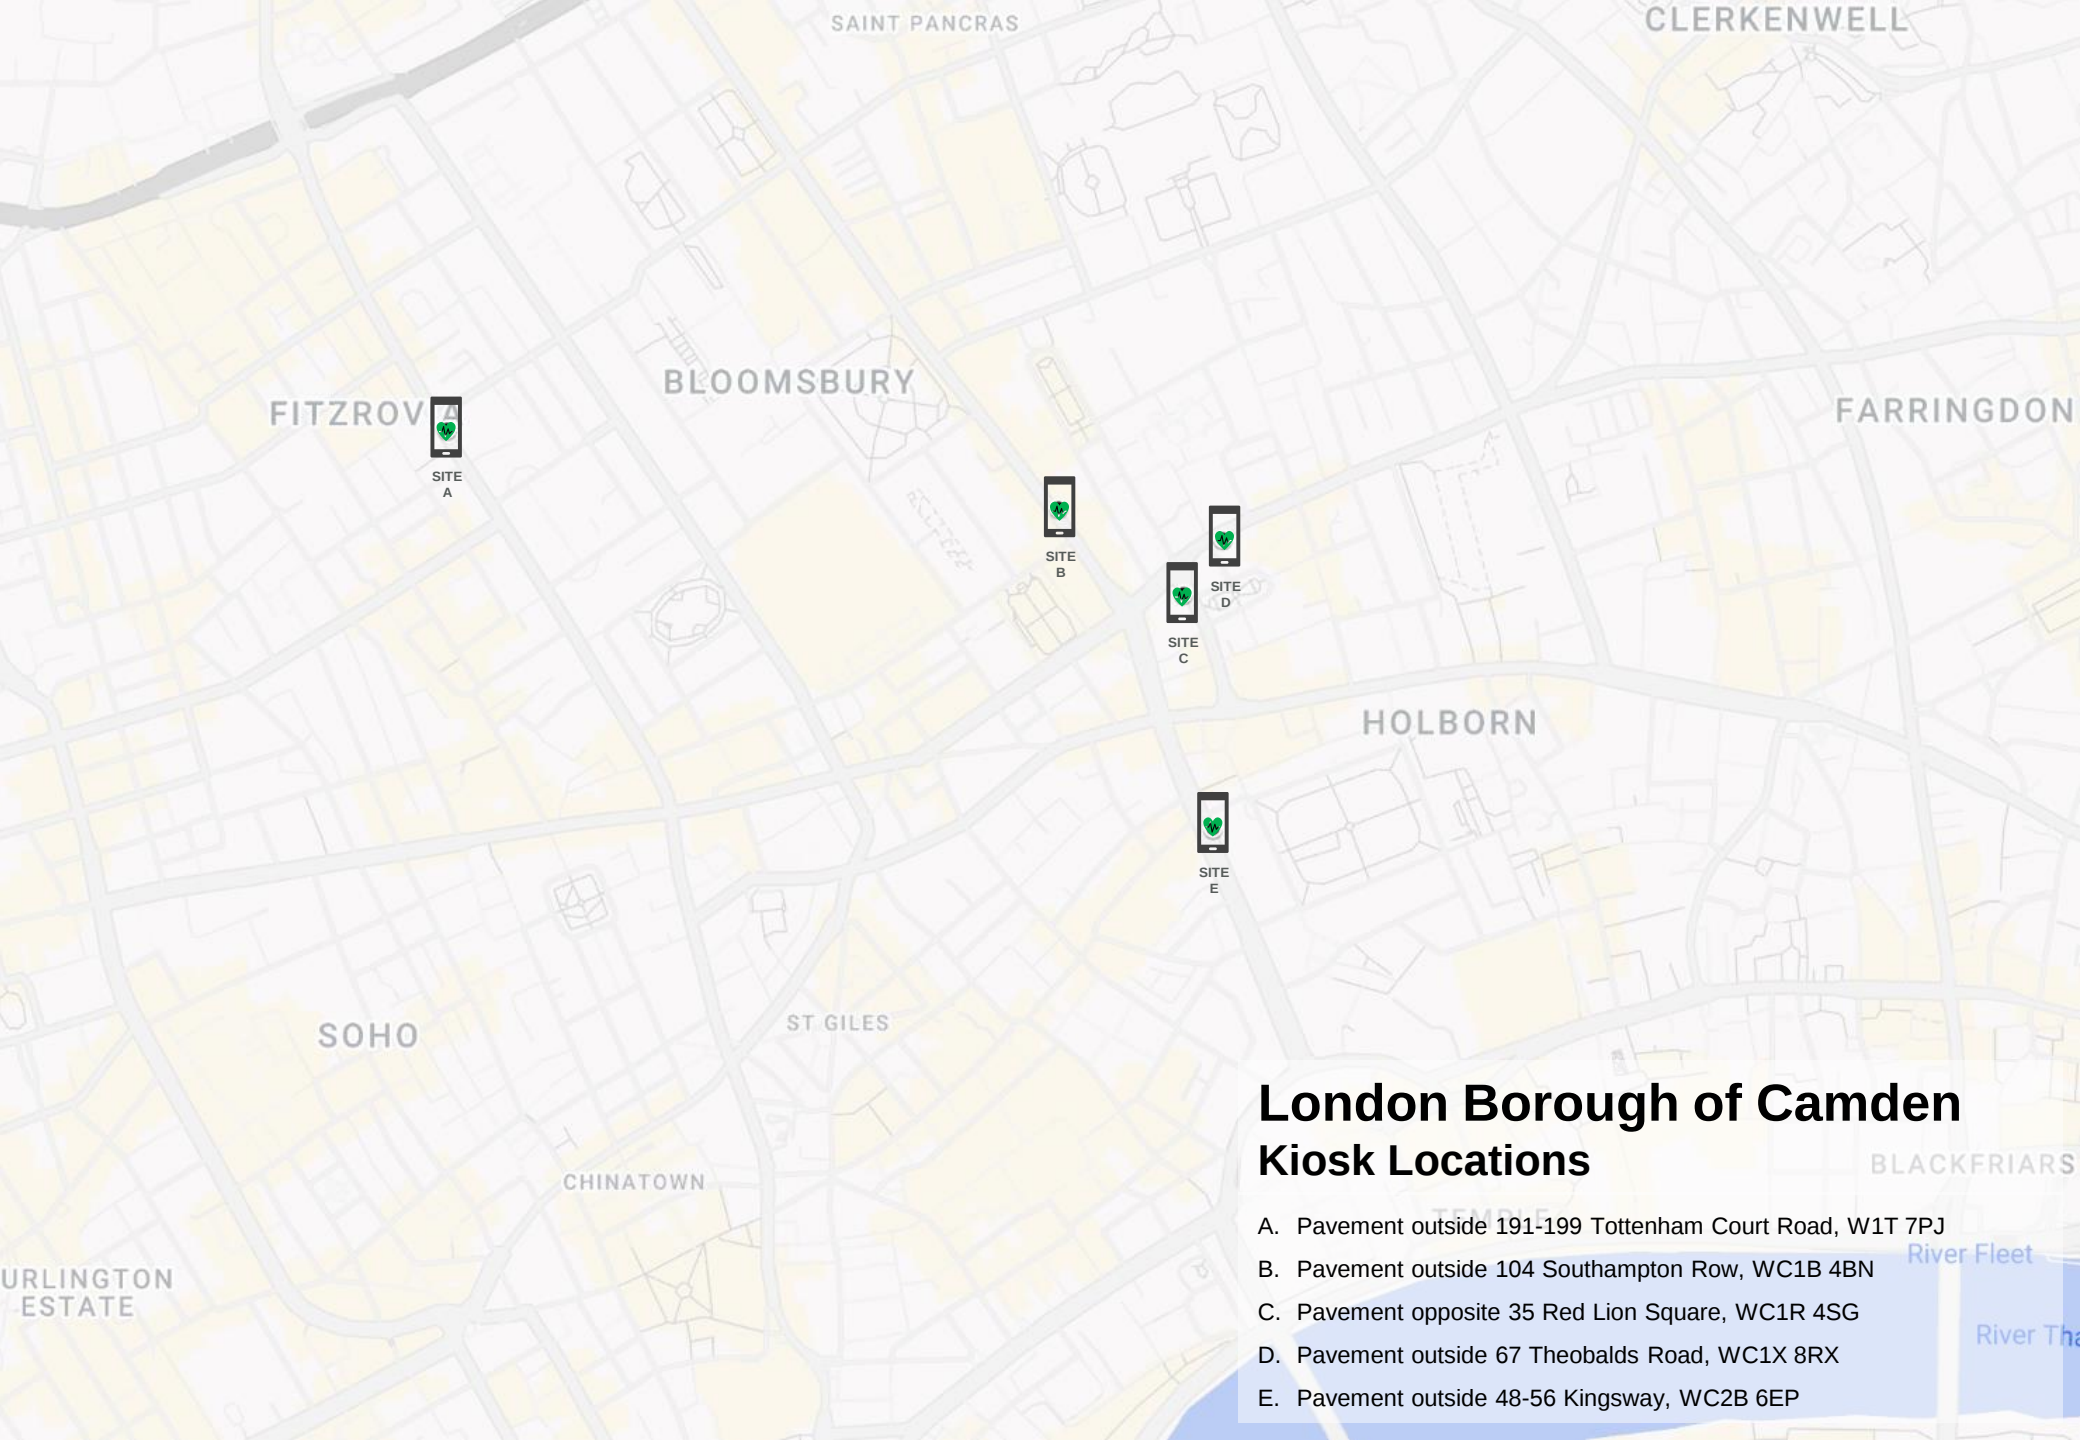

London Borough of Camden Kiosk Locations

- A. Pavement outside 191-199 Tottenham Court Road, W1T 7PJ
- B. Pavement outside 104 Southampton Row, WC1B 4BN
- C. Pavement opposite 35 Red Lion Square, WC1R 4SG
- D. Pavement outside 67 Theobalds Road, WC1X 8RX
- E. Pavement outside 48-56 Kingsway, WC2B 6EP



191-199 Tottenham Court Road W1T 7PJ

Easting: 529492

Northing: 181913



APPLICATION SITE

Scale 1:1250







191-199 Tottenham Court Road W1T 7PJ

Easting: 529492

Northing: 181913

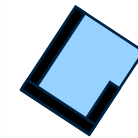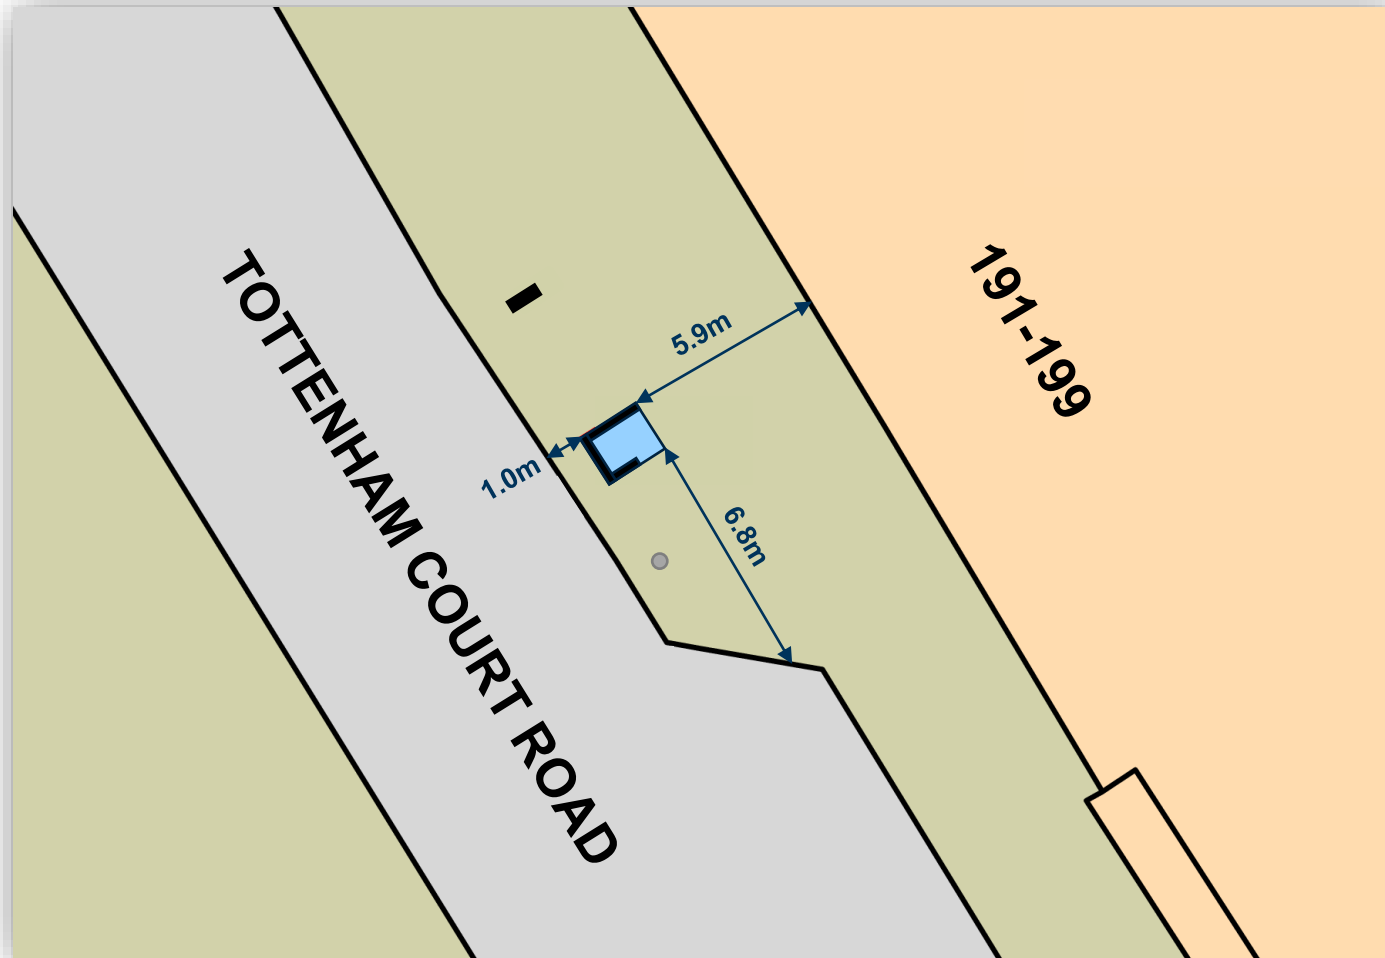

Position of
Telephony
Kiosk



Light Column



Wayfinding
Unit

Scale 1:200



191-199 Tottenham Court Road W1T 7PJ



Existing Street View



Proposed Street View

191-199 Tottenham Court Road W1T 7PJ



Existing Street View



Proposed Street View

JCDecaux

In Focus Telephone Kiosk

Updated Kiosk Unit with LCD Display



In Focus Telephone Kiosk

Examples of Updated Kiosks



In Focus Telephone Kiosk

Examples of Updated Kiosks

