

London Borough of Camden


Telephone Kiosk Upgrade

SITE B Pavement outside

104 Southampton Row WC1B 4BN

SITE PLAN & IMAGES



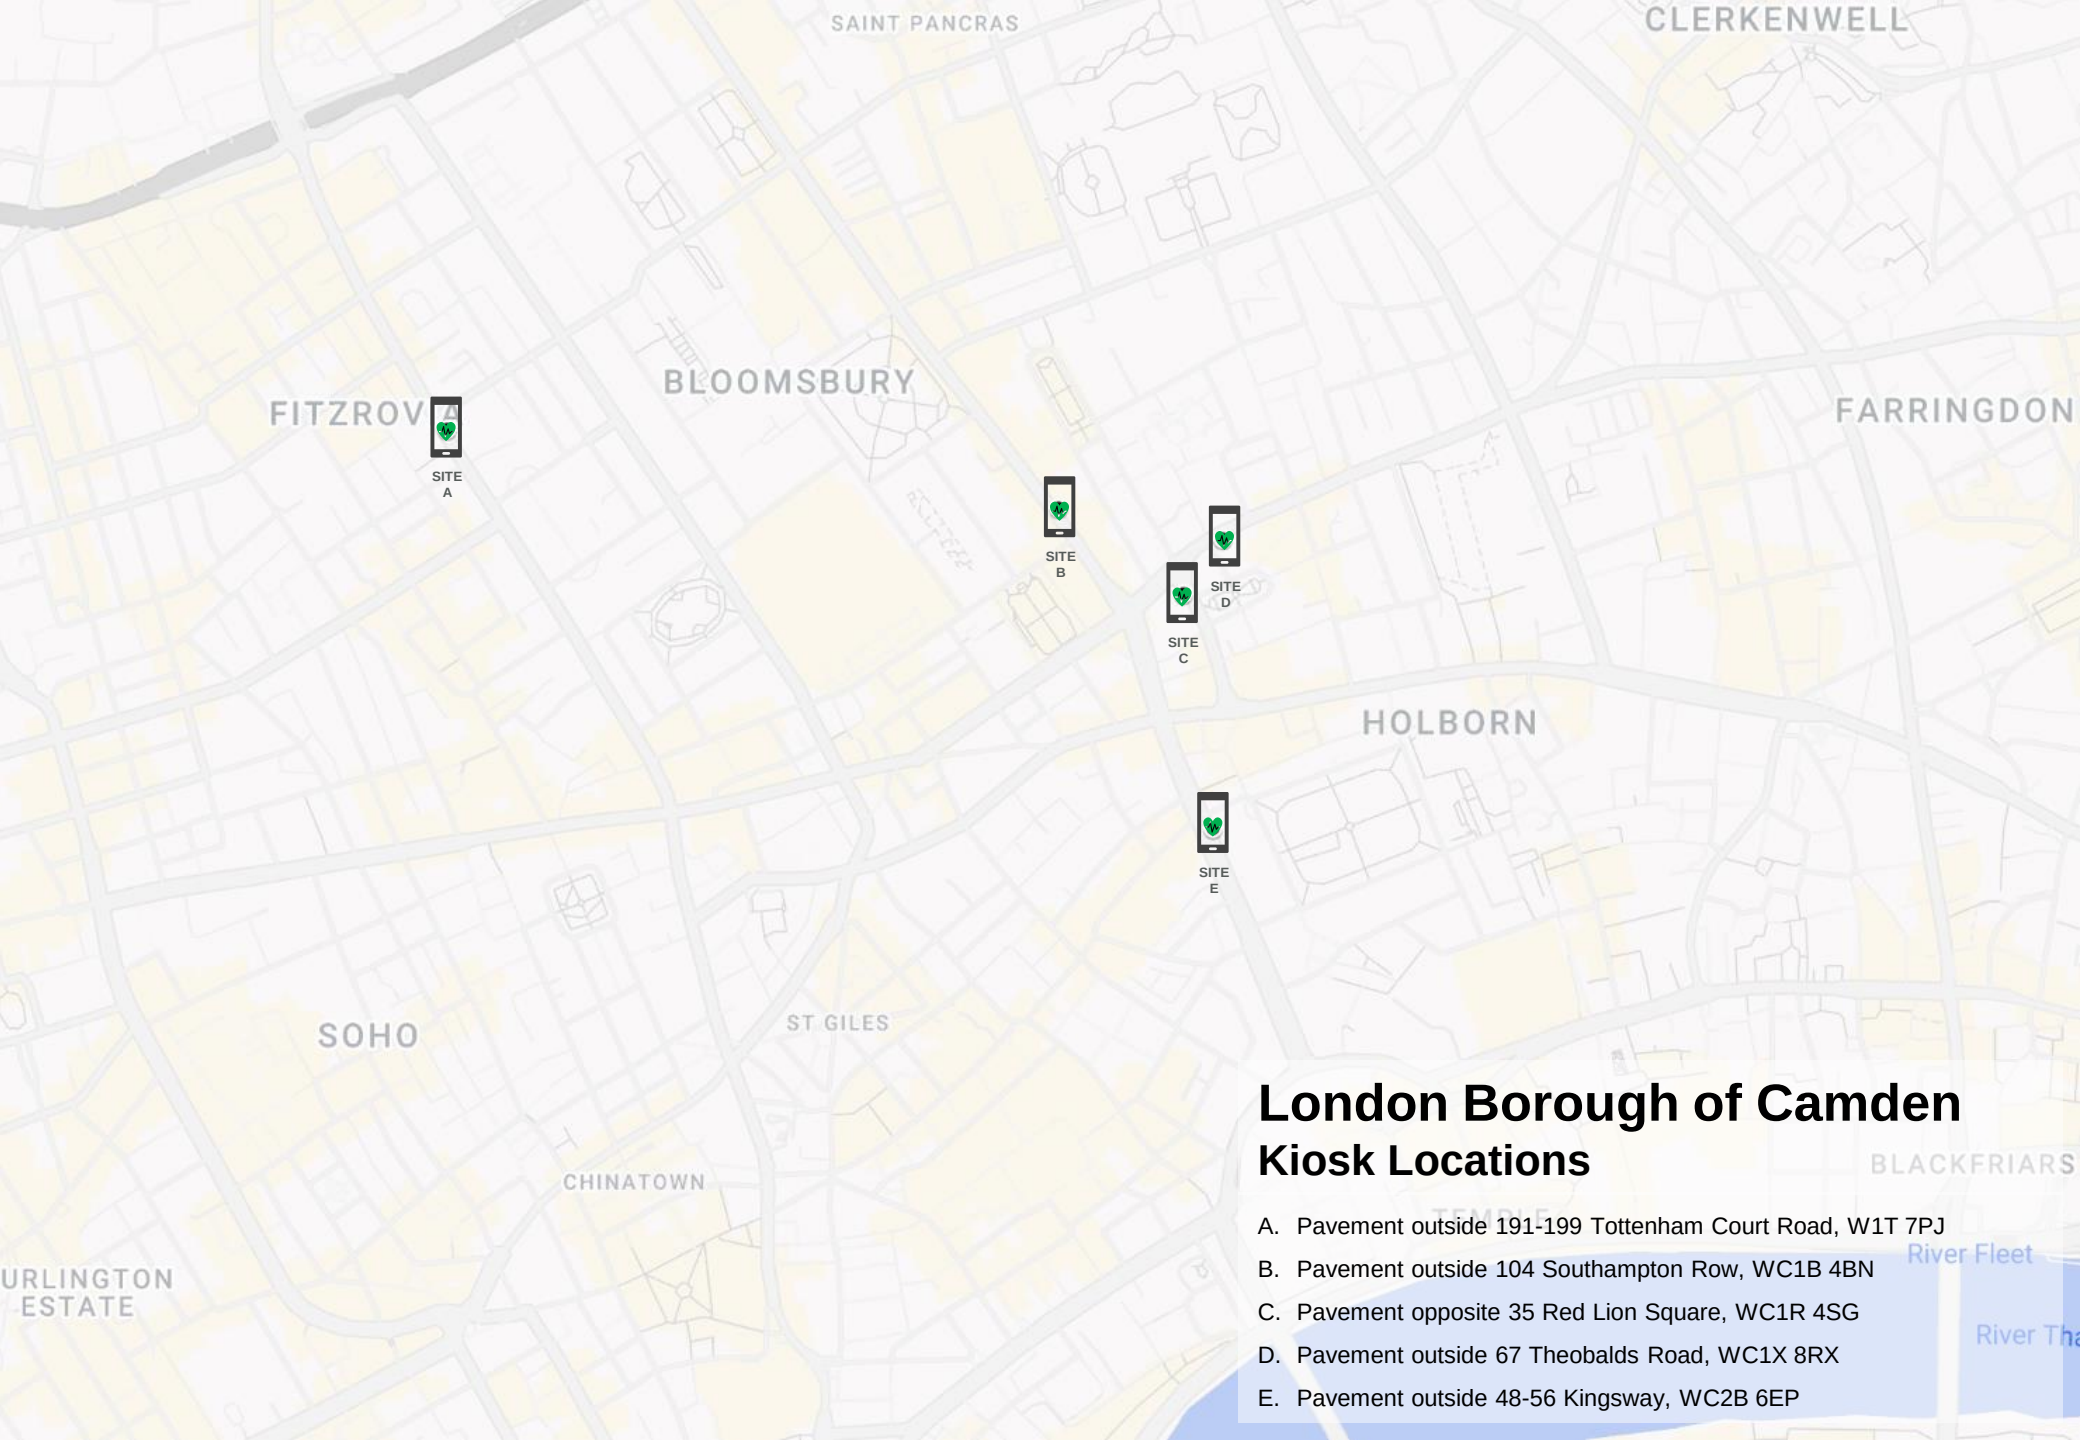

London Borough of Camden Kiosk Locations

- A. Pavement outside 191-199 Tottenham Court Road, W1T 7PJ
- B. Pavement outside 104 Southampton Row, WC1B 4BN
- C. Pavement opposite 35 Red Lion Square, WC1R 4SG
- D. Pavement outside 67 Theobalds Road, WC1X 8RX
- E. Pavement outside 48-56 Kingsway, WC2B 6EP

JCDecaux



Pavement outside

104 Southampton Row WC1B 4BN

Easting: 530357

Northing: 181824



APPLICATION SITE



Scale 1:1250

0m

50m

100m



JCDecaux




Pavement outside


104 Southampton Row WC1B 4BN

Easting: 530357

Northing: 181824

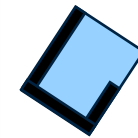

Position of
Telephony
Kiosk

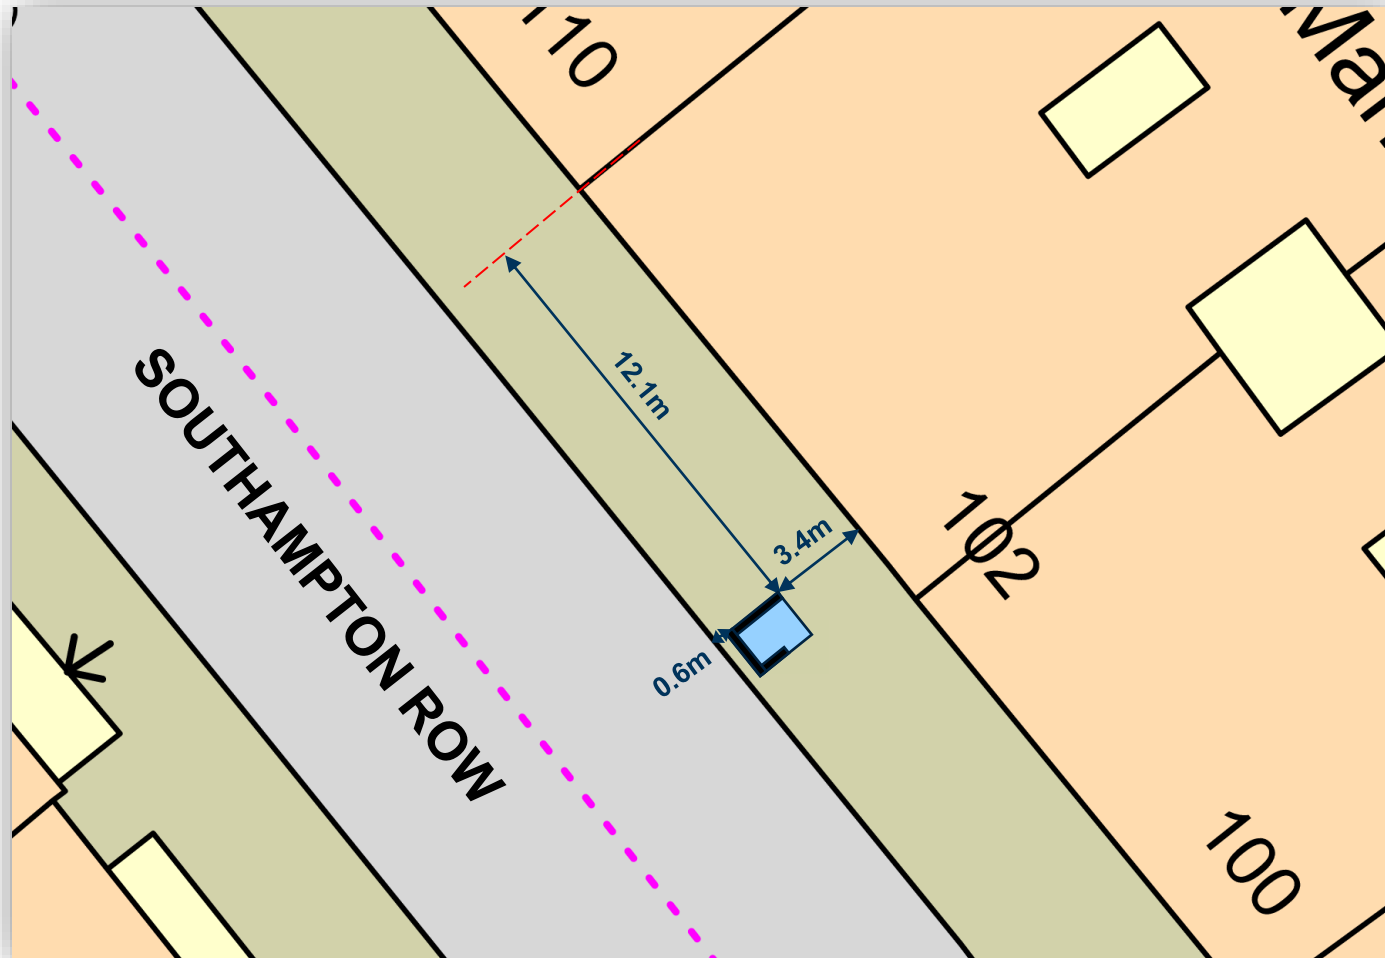

Scale 1:200



104 Southampton Row WC1B 4BN



Existing Street View



Proposed Street View

104 Southampton Row WC1B 4BN



Existing Street View




Proposed Street View

JCDecaux

In Focus Telephone Kiosk

Updated Kiosk Unit with LCD Display

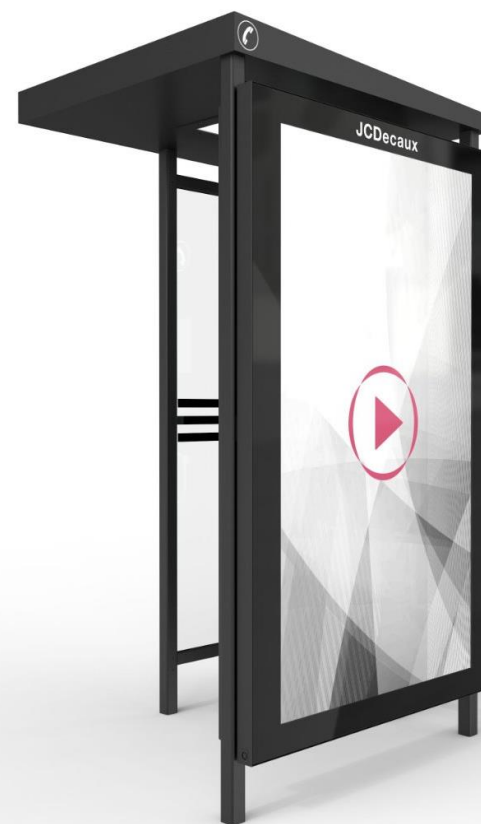

Existing Examples of Updated Kiosks



Existing Examples of Updated Kiosks

