


London Borough of Camden

Telephone Kiosk Upgrade

SITE C Pavement opposite
35 Red Lion Square WC1R 4SG

SITE PLAN & IMAGES



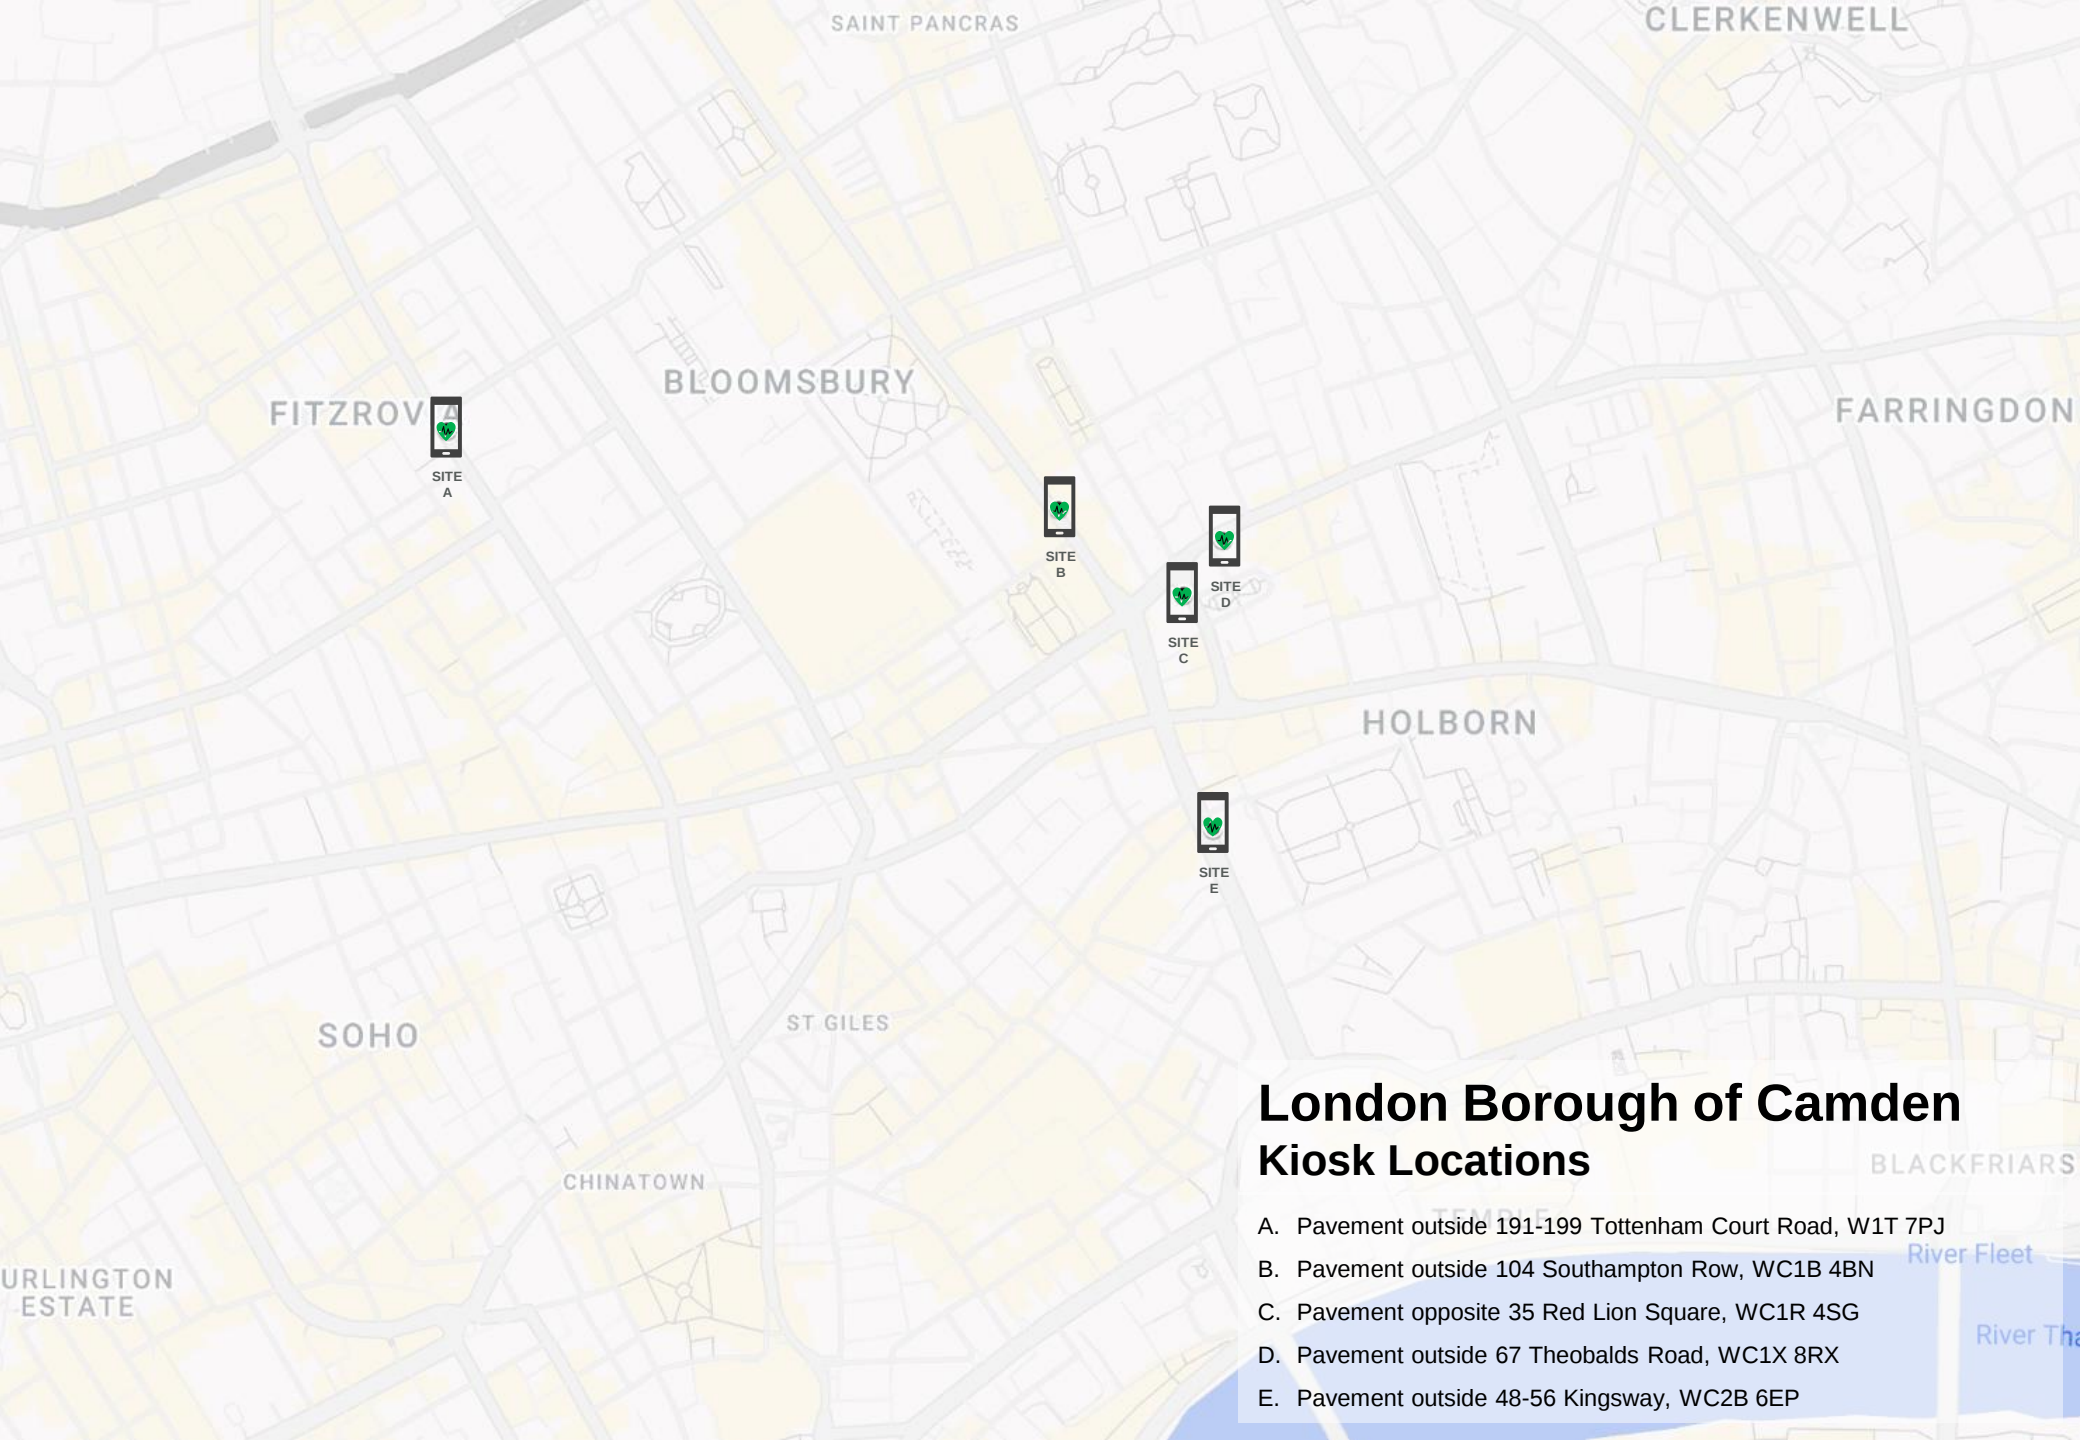

London Borough of Camden Kiosk Locations

- A. Pavement outside 191-199 Tottenham Court Road, W1T 7PJ
- B. Pavement outside 104 Southampton Row, WC1B 4BN
- C. Pavement opposite 35 Red Lion Square, WC1R 4SG
- D. Pavement outside 67 Theobalds Road, WC1X 8RX
- E. Pavement outside 48-56 Kingsway, WC2B 6EP

JCDecaux



Pavement opposite

35 Red Lion Square WC1R 4SG


Easting: 530539

Northing: 181706



APPLICATION SITE

Scale 1:1250

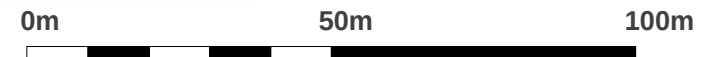

JCDecaux





Pavement opposite

35 Red Lion Square WC1R 4SG

Easting: 530539

Northing: 181706

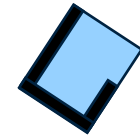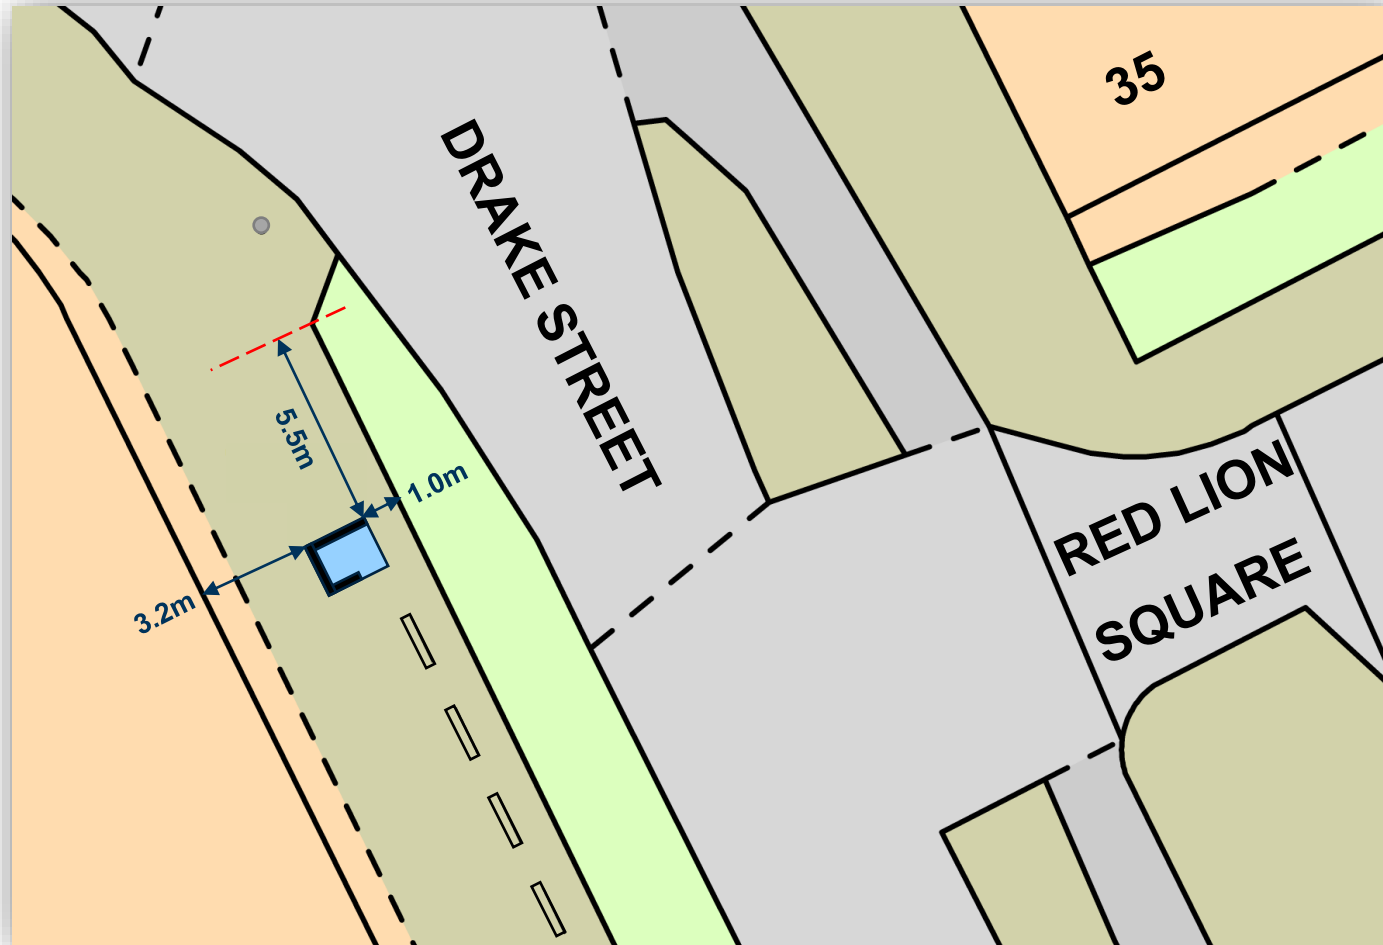

Position of
Telephony
Kiosk



Light Column



Bike Hoop

Scale 1:200



35 Red Lion Square WC1R 4SG



Existing Street View



Proposed Street View

35 Red Lion Square WC1R 4SG



Existing Street View



Proposed Street View

JCDecaux

In Focus Telephone Kiosk

Updated Kiosk Unit with LCD Display



Existing Examples of Updated Kiosks



Existing Examples of Updated Kiosks

