


London Borough of Camden

Telephone Kiosk Upgrade

SITE D Pavement outside
67 Theobalds Road WC1X 8RX

SITE PLAN & IMAGES



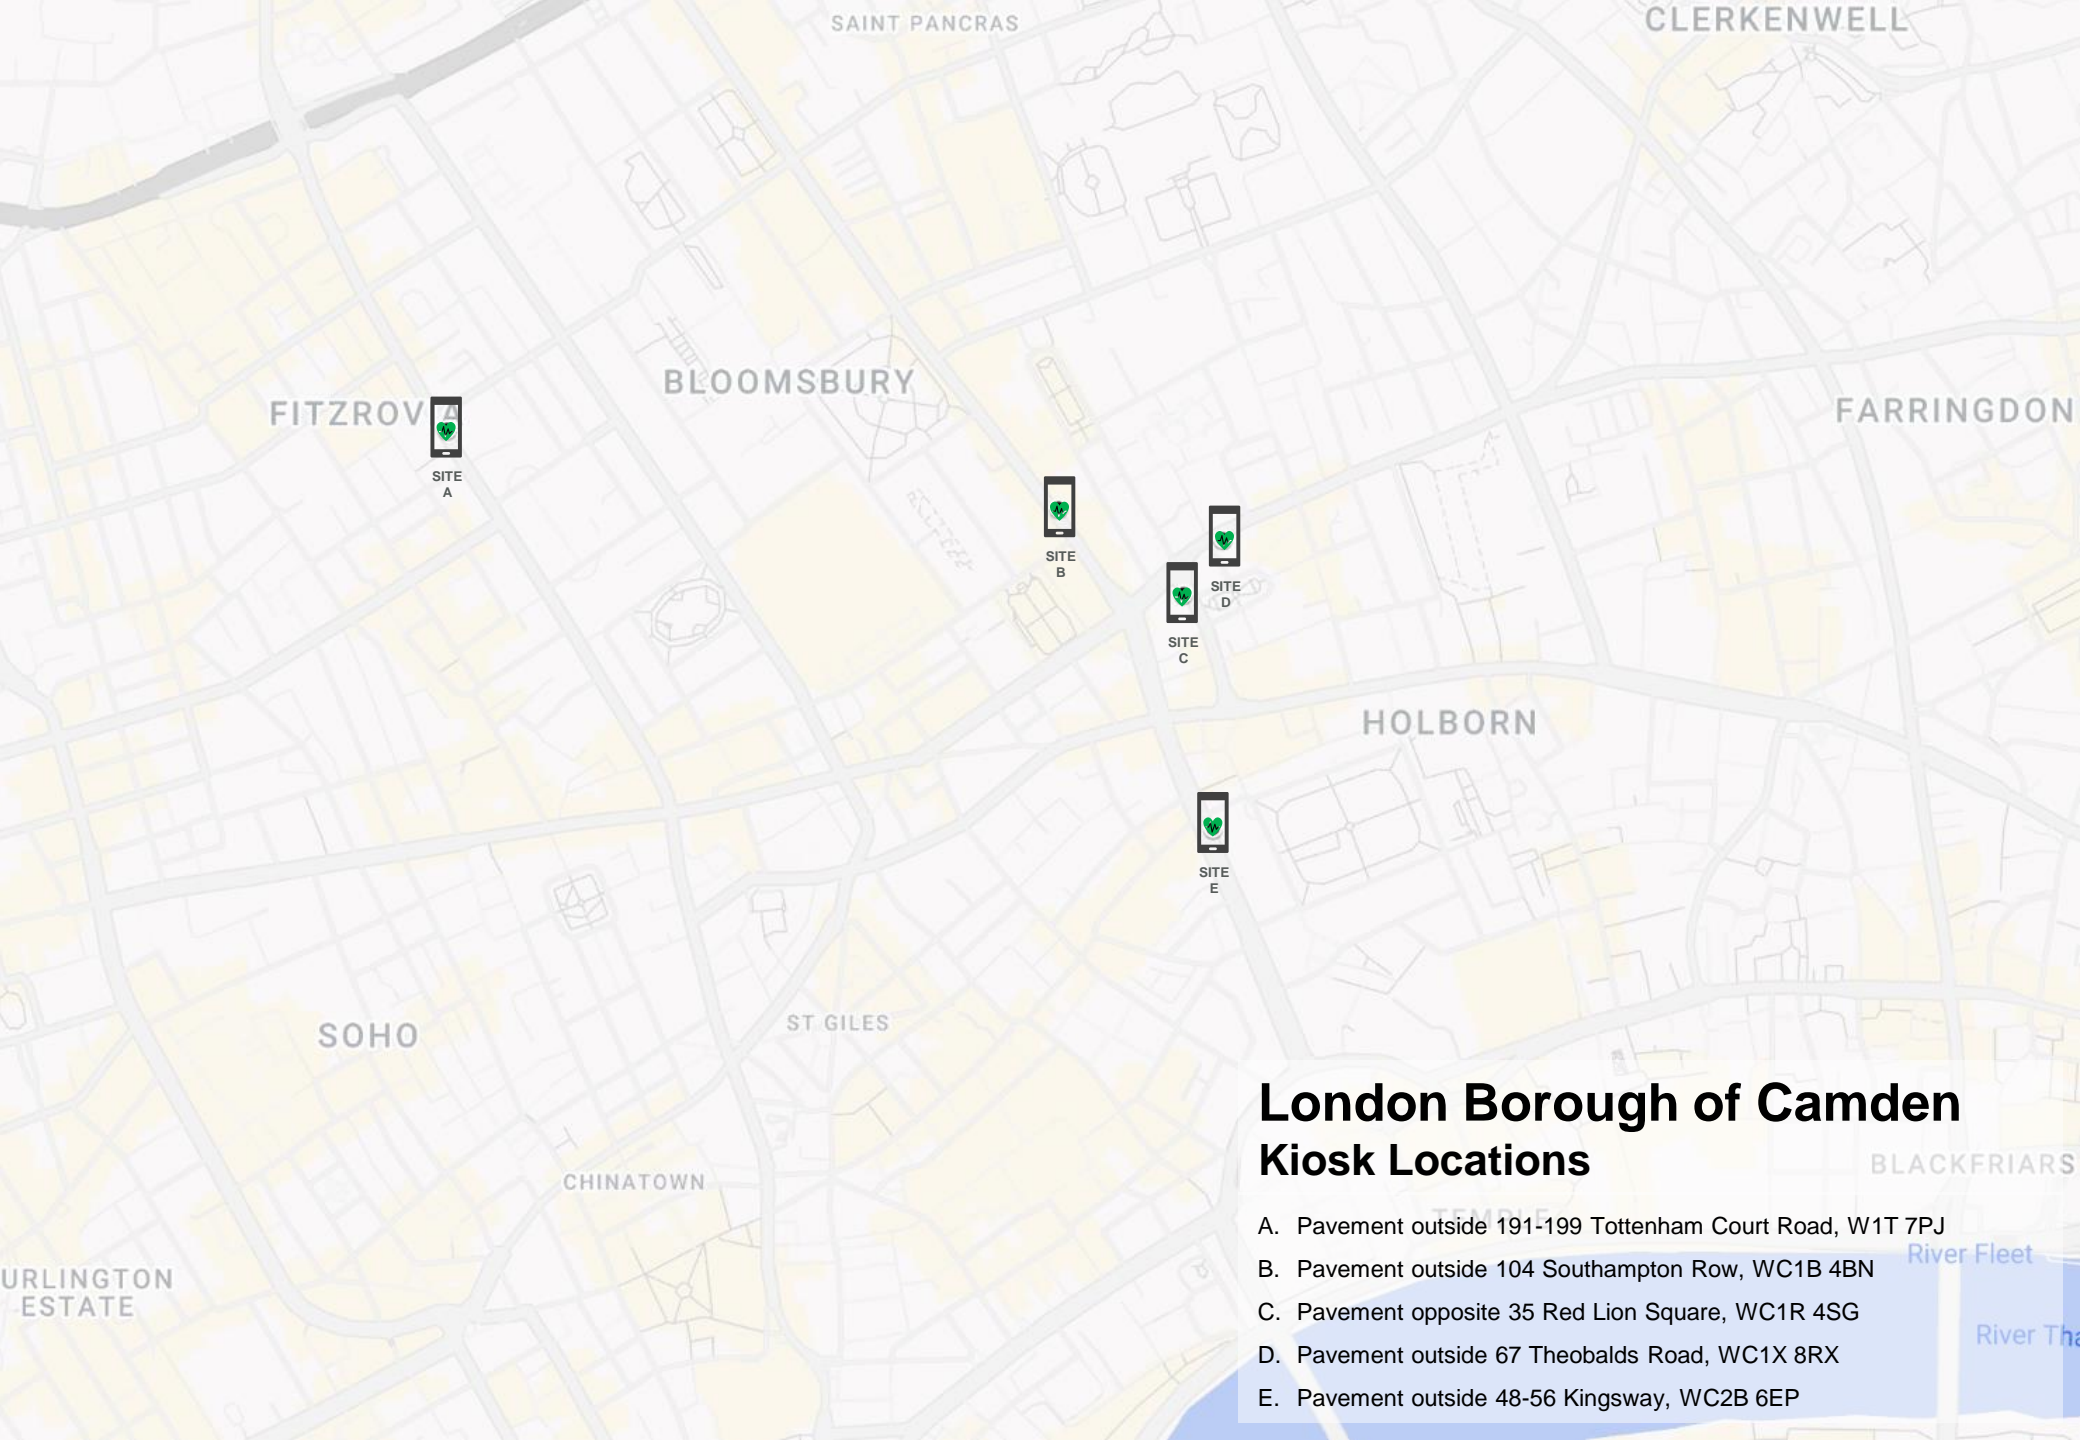

London Borough of Camden Kiosk Locations

- A. Pavement outside 191-199 Tottenham Court Road, W1T 7PJ
- B. Pavement outside 104 Southampton Row, WC1B 4BN
- C. Pavement opposite 35 Red Lion Square, WC1R 4SG
- D. Pavement outside 67 Theobalds Road, WC1X 8RX
- E. Pavement outside 48-56 Kingsway, WC2B 6EP

JCDecaux



Pavement outside

67 Theobalds Road WC1X 8RX

Easting: 530591

Northing: 181784

 APPLICATION SITE



Scale 1:1250



JCDecaux





Pavement outside

67 Theobalds Road WC1X 8RX

Easting: 530591

Northing: 181784

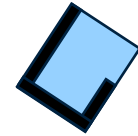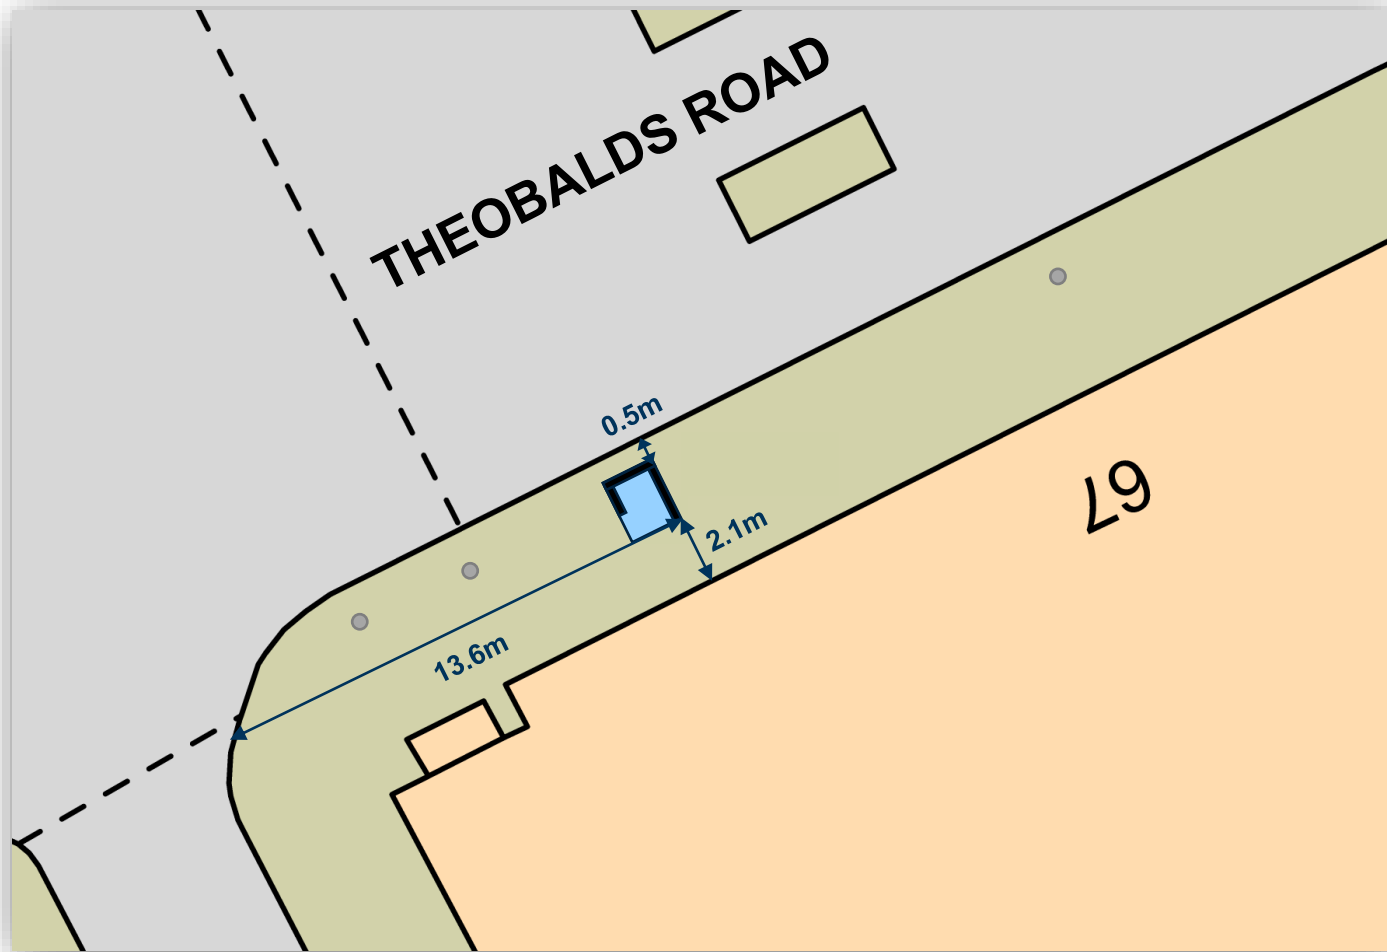

Position of
Telephony
Kiosk



Light Column

Scale 1:200



67 Theobalds Road WC1X 8RX



Existing Street View



Proposed Street View

67 Theobalds Road WC1X 8RX



Existing Street View




Proposed Street View

JCDecaux

In Focus Telephone Kiosk

Updated Kiosk Unit with LCD Display

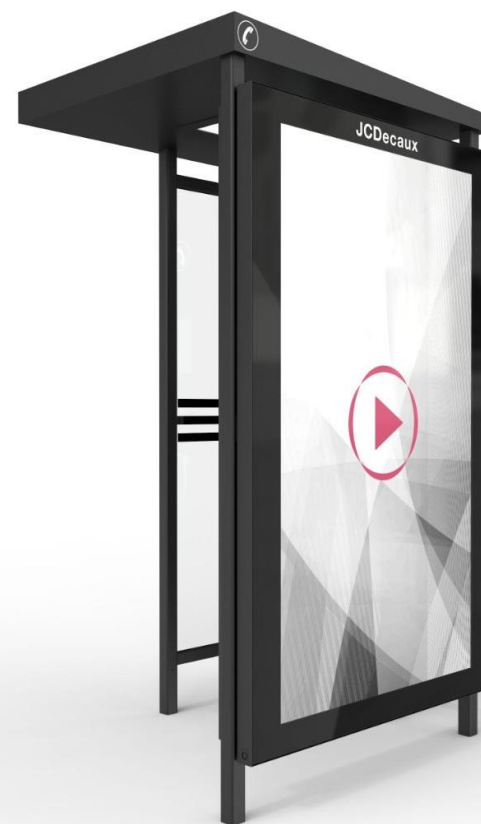

Existing Examples of Updated Kiosks



Existing Examples of Updated Kiosks

