


London Borough of Camden

Telephone Kiosk Upgrade

SITE E Pavement outside
48-56 Kingsway WC2B 6EP

SITE PLAN & IMAGES



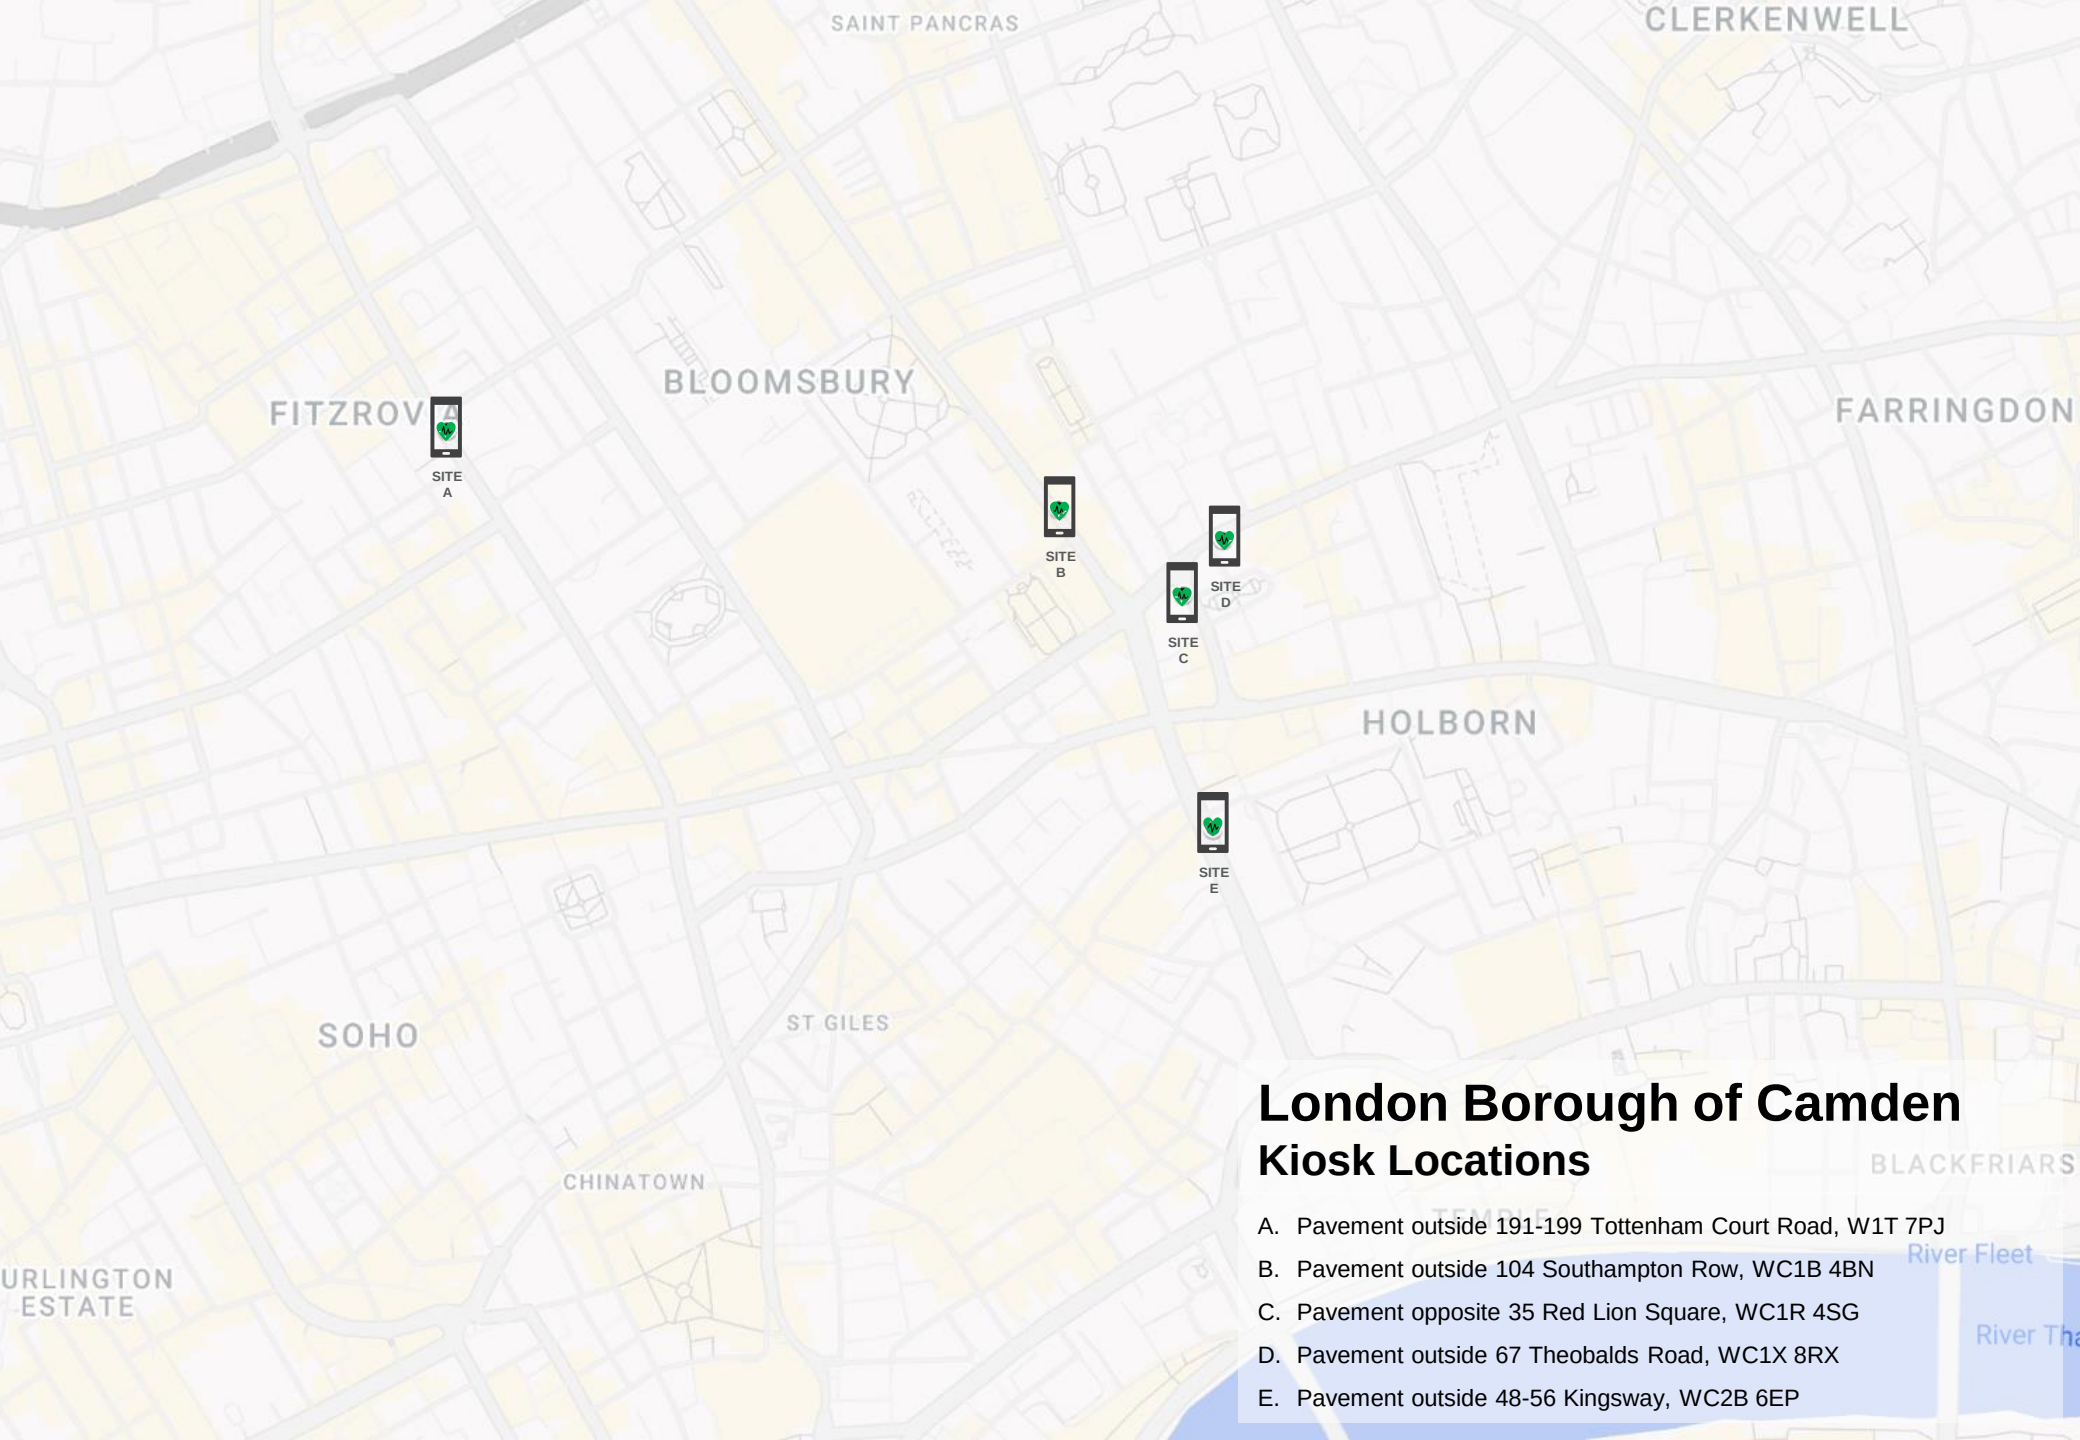

London Borough of Camden Kiosk Locations

- A. Pavement outside 191-199 Tottenham Court Road, W1T 7PJ
- B. Pavement outside 104 Southampton Row, WC1B 4BN
- C. Pavement opposite 35 Red Lion Square, WC1R 4SG
- D. Pavement outside 67 Theobalds Road, WC1X 8RX
- E. Pavement outside 48-56 Kingsway, WC2B 6EP

JCDecaux



Pavement outside

48-56 Kingsway WC2B 6EP

Easting: 530586

Northing: 181380



APPLICATION SITE

Scale 1:1250



JCDecaux





Pavement outside

48-56 Kingsway WC2B 6EP

Easting: 530586

Northing: 181380

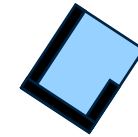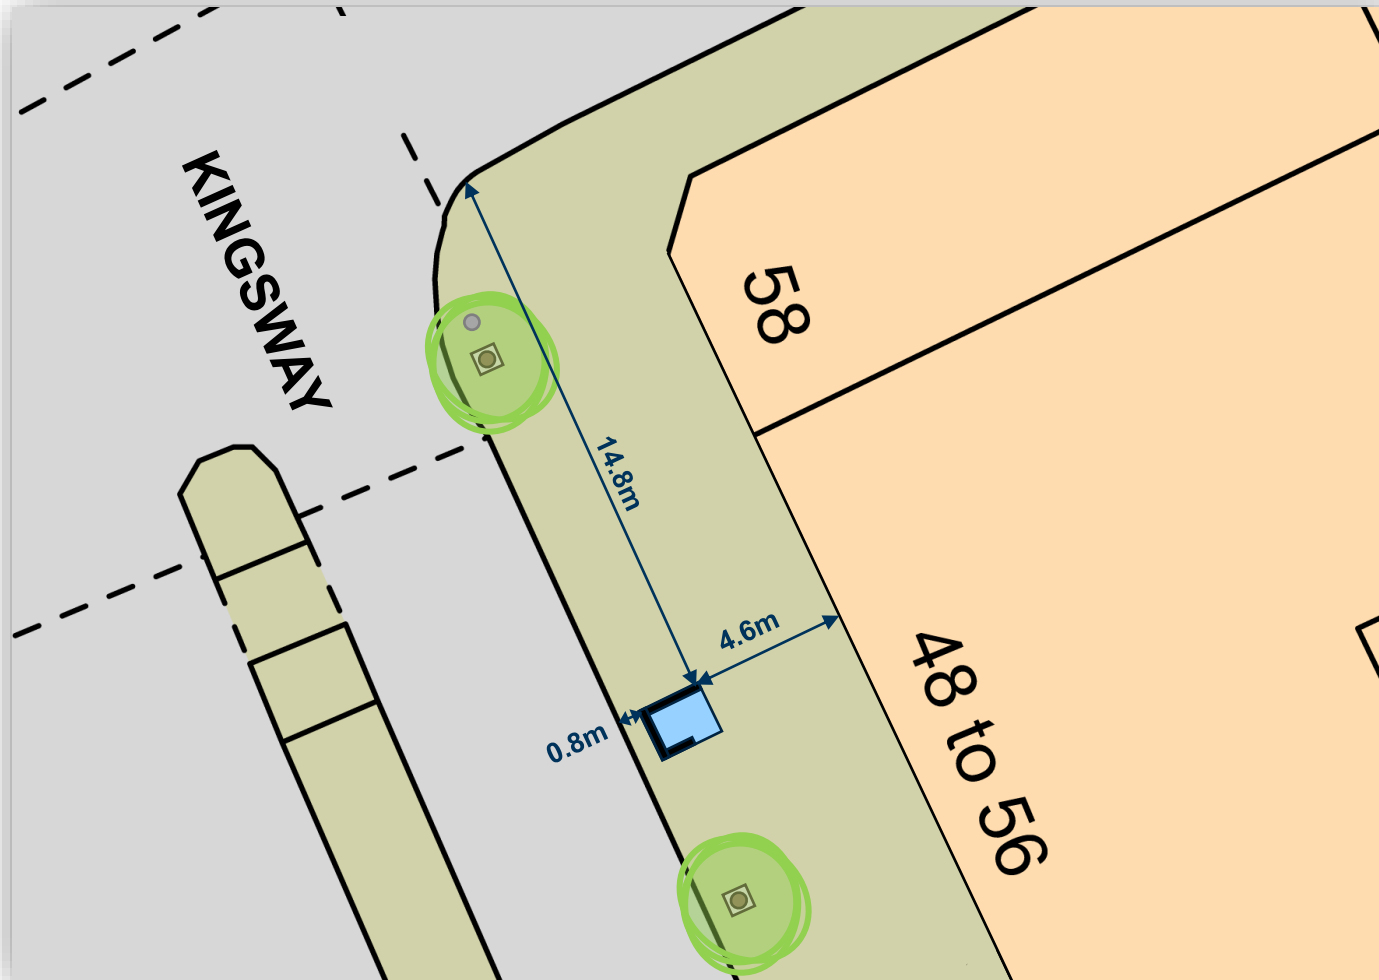

Position of
Telephony
Kiosk



Light Column



Tree

Scale 1:200



48-56 Kingsway WC2B 6EP



Existing Street View



Proposed Street View

48-56 Kingsway WC2B 6EP



Existing Street View



Proposed Street View

JCDecaux

In Focus Telephone Kiosk

Updated Kiosk Unit with LCD Display



Existing Examples of Updated Kiosks



Existing Examples of Updated Kiosks

