
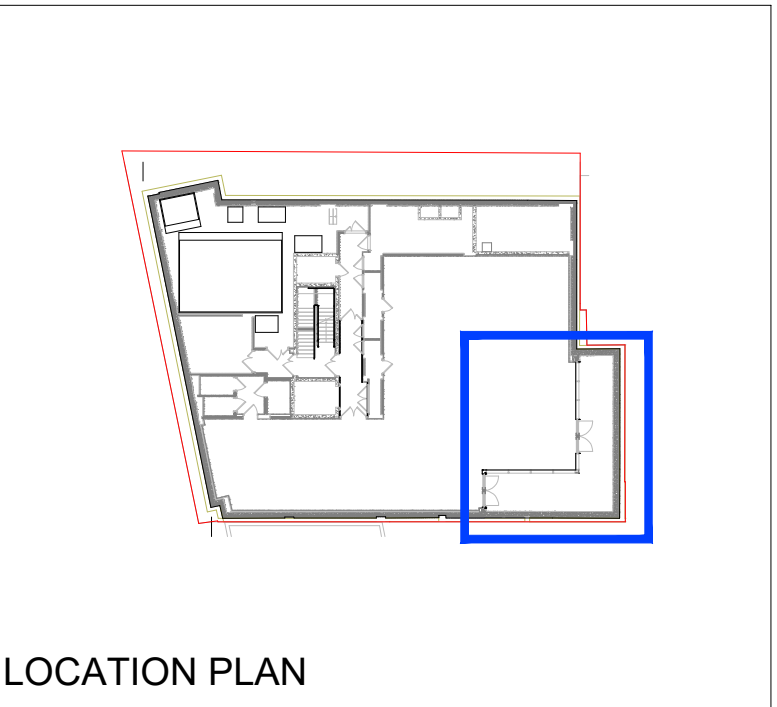


Lower Ground Floor						
Herbaceous Plant Mix						
Code	Latin name	Common name	Pot Size	Height (cm)	Spacing	Quantity
AN	Anemone nemorosa	Wood Anemone	Bulb, 7/8cm	20-30	As shown	15
AS	Asplenium scolopendrium	Hart's-Tongue Fern	2L	20-30	As shown	9
AR	Astrantia major 'Rubra'	Masterwort	2L	40-60	As shown	8
BR	Bergenia 'Bressingham Ruby'	Elephant's Ears	1L	30-40	As shown	1
BS	Blechnum spicant	Deer Fern	3L	40-50	As shown	15
CF	Cyrtomium fortunei	House Holly Fern	2L	20-30	As shown	14
GP	Geranium phaeum 'Samobor'	Mourning Widow	2L	30-50	As shown	30
HN	Helleborus niger	Christmas Rose	2L	30-40	As shown	7
HO	Helleborus orientalis	Lenten Rose	2L	30-40	As shown	8
LN	Luzula nivea	Snowy Woodrush	2L	30-40	As shown	24
PA	Polystichum aculeatum	Soft Shield Fern	2L	20-30	As shown	29
TC	Tiarella cordifolia	Foam Flower	2L	20-30	As shown	18
Total						178
Specimen Shrubs and Climbers						
Code	Latin name - Code	Common name	Pot Size	Height (cm)	Quantity	
DL	Daphne laureola	Spurge Laurel	20L	80-100	2	
HC	Hedera colchica	Persian Ivy	3L	200-250	6	
PIV	Pileostegia viburnoides	Climbing Hydrangea	3L	100-125	12	
PM	Polystichum munitum	Western Sword Fern	10L	80-100	3	
PL	Prunus laurocerasus 'Otto Luyken'	Cherry Laurel	10L	80-100	3	
SH	Sarcococca hookeriana 'Digyna'	Sweet Box	10L	80-100	2	
Total						28
Bulb Planting						
Code	Latin name - Code	Common name	Bulb size	Spacing	Quantity	
GN	Galanthus nivalis	Snowdrop	5-6cm	As shown	72	

Note: Plants to be planted in groups of x5no./x7no./x9no. of same species to create repetition planting

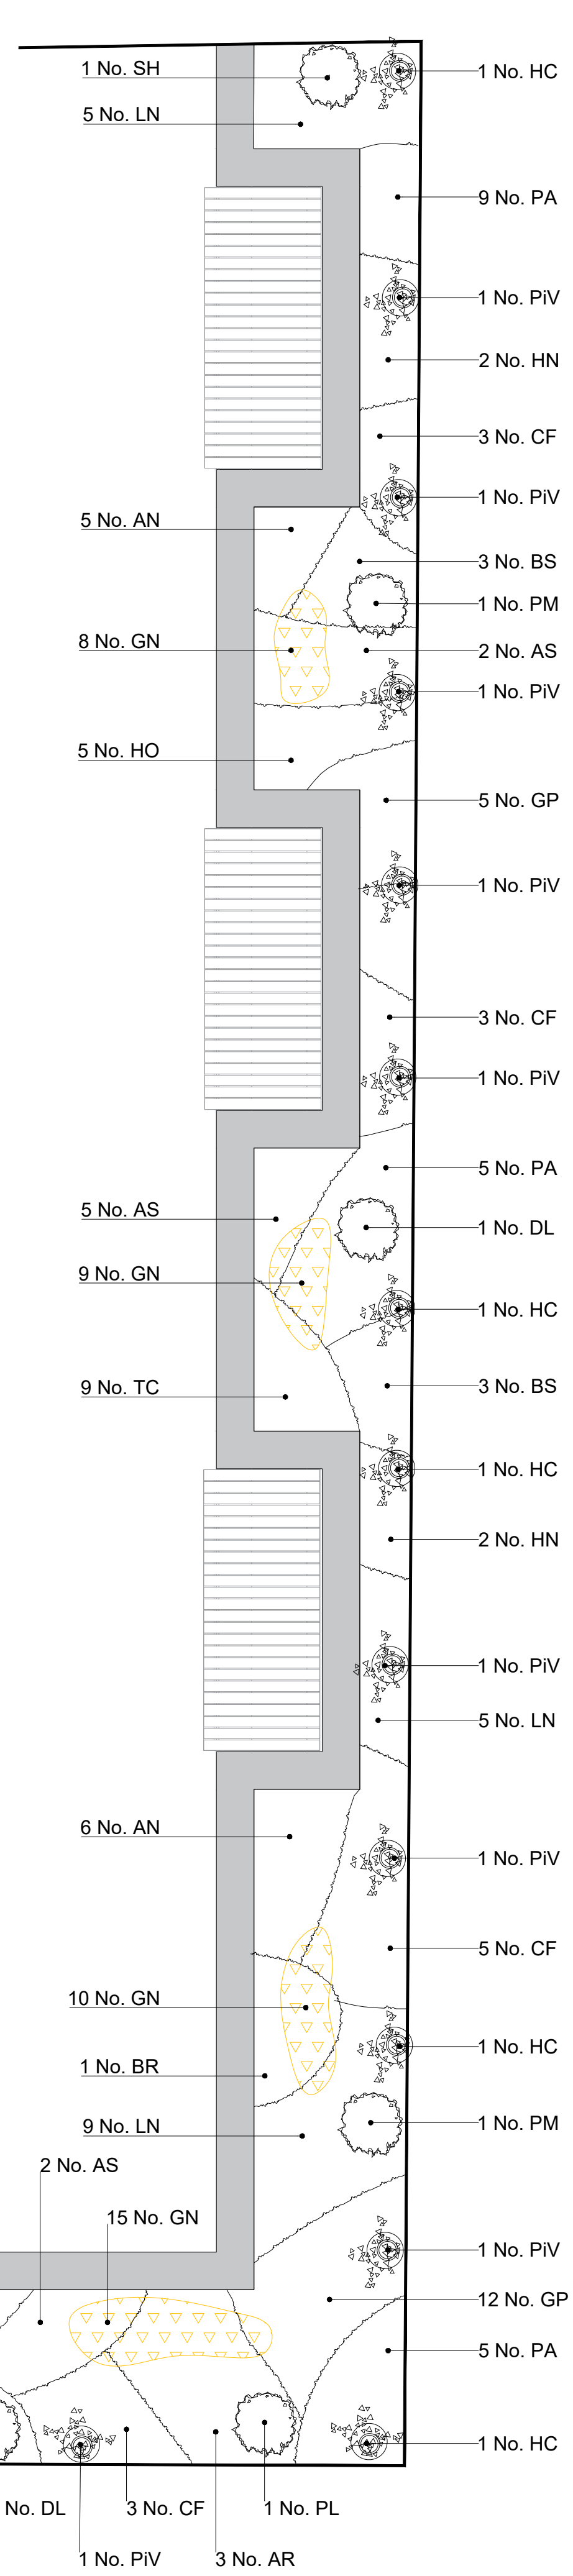

- GENERAL ARRANGEMENT
- P02 - Urbex Textured Paving  
Supplier: Marshalls or similar approved  
Refer to detail: BB-XX-XX-DR-L-0501/02
  - Planting in raised planters  
Refer to Planting plan and schedule
  - Integrated Seating
  - Jakob wire trellis system to support climbers  
Supplier: Jakob or similar approved
  - Water tap point  
Refer to MEP subcontractor's drawings

- PLANTING PLAN
- Specimen Shrubs
  - Specimen Climbers
  - Planting Beds
  - Bulb planting

C2	10.03.25	P02 updated. Tap point added.	EC
C1	27.02.25	Layout and schedule updated	EC
T1	31.10.23	For Tender	JG
00	27.06.23	For information	JG
Rev	Date	Description	Drn

boon brown

A: Motivo, Alvington, Yeovil, Somerset, BA20 2FG T: 01935 420803  
A: Tunstall Hall, Bernay's Grove, London, SW9 8DF T: 0207 4989158  
W: www.boonbrown.com E: info@boonbrown.com


© COPYRIGHT All rights described in chapter IV of the copyright, designs and patents act 1988 have been generally asserted. Where any drawing is to be read in conjunction with another, including specialists, the two drawings shall be cross-checked and any discrepancies reported to the architect before the work is put in hand. All dimensions are in millimetres, all levels are in metres, unless shown otherwise. Any discrepancies in dimensions or details on or between these drawings/specifications should be drawn to the attention of the boonbrown and/or the engineer in writing for clarification. Drawing prepared solely for the use of client, as detailed in text box, and is not to be copied, lent or used by any third party without written permission.

Project  
PROPOSED DEVELOPMENT AT  
ACORN HOUSE,  
314-320 GRAYS INN ROAD,  
LONDON, WC1X 8DP

Client  
MYCO LTD

Drawing Title  
LANDSCAPE GENERAL  
ARRANGEMENT AND PLANTING  
PLAN - LOWER GROUND

Scale	Date	Drawn	Chk'd
VARIES @ A1	10.03.25	JG	OC
DWG No.			Rev.
MC35-BB-XX-LG-DR-L-0101			C2

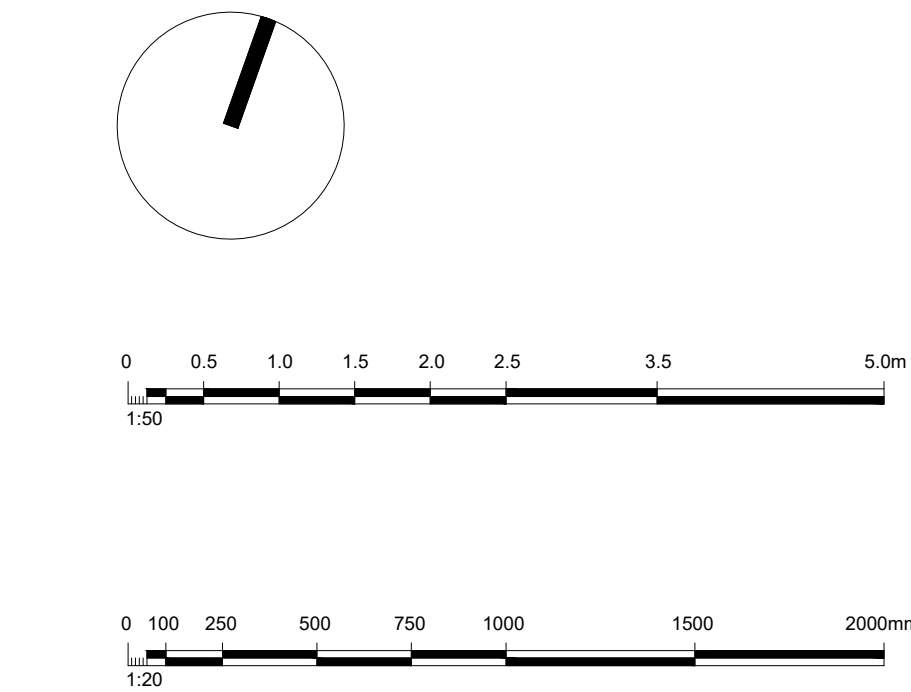

0101  
03

PLANTING PLAN - LOWER GROUND

SCALE 1:20