

LOCATION PLAN

KEY

For build ups refer to drawing: MC35-BB-XX-XX-DR-L-0501

- 
F03 - Raised steel planters
 Carrez Connect coated steel
 Colour: RAL7016
 Supplier: Adezz
 x29no. standard: 1500x500x500mm
 x3no. small: 1000x500x500mm
- 
P04 - Classica Flags
 Size: 450x450x50mm
 Colour: Natural
 Supplier: Tobemore
 450 x 450mm pavers
 Build up to architect's detail
- 
P6A - Angular Gravel 10-20mm
 To architect's specification
- 
P6B - Roofing Shingle
 Clean and Washed Pebbles
 To Roofing Contractor's specification
- 
E02 - Edging to gravel interface
 To roofing contractor's specification
- 
 Water tap point
 Refer to MEP subcontractor's drawings

C2	10.03.25	Spec update E02, Tap point added.	EC
C1	27.02.25	Added: P6A, P6B, E2	EC
T3	07.02.25	Layout update	EC
T2	30.08.24	Layout update	EC
T1	31.10.23	For Tender	JG
Rev	Date	Description	Drn

boon brown

A: Motivo, Alvington, Yeovil, Somerset, BA20 2FG T: 01935 420803
 A: Tunstall Hall, Bernays Grove, London, SW9 8DF T: 0207 4989158
 W: www.boonbrown.com E: info@boonbrown.com

© COPYRIGHT rights described in chapter IV of the copyright, designs and patents act 1988 have been generally asserted. Where any drawing is to be read in conjunction with another, including specialists, the two drawings shall be cross-checked and any discrepancies reported to the architect before the work is put in hand. All dimensions are in millimetres, all levels are in metres, unless shown otherwise. Any discrepancies in dimensions or details on or between these drawings/specifications should be drawn to the attention of the boonbrown and of the engineer in writing for clarification. Drawing prepared solely for the use of client, as detailed in text box, and is not to be copied, lent or used by any third party without written permission.


Project
 PROPOSED DEVELOPMENT AT
 ACORN HOUSE,
 314-320 GRAYS INN ROAD,
 LONDON, WC1X 8DP

Client
 MYCO LTD

Drawing Title
 LANDSCAPE GENERAL
 ARRANGEMENT - NINTH FLOOR

Scale	Date	Drawn	Chkd
1 : 50 @ A1	10.03.25	JG	OC

DWG No.	Rev.
MC35-BB-XX-09-DR-L-0103	C2

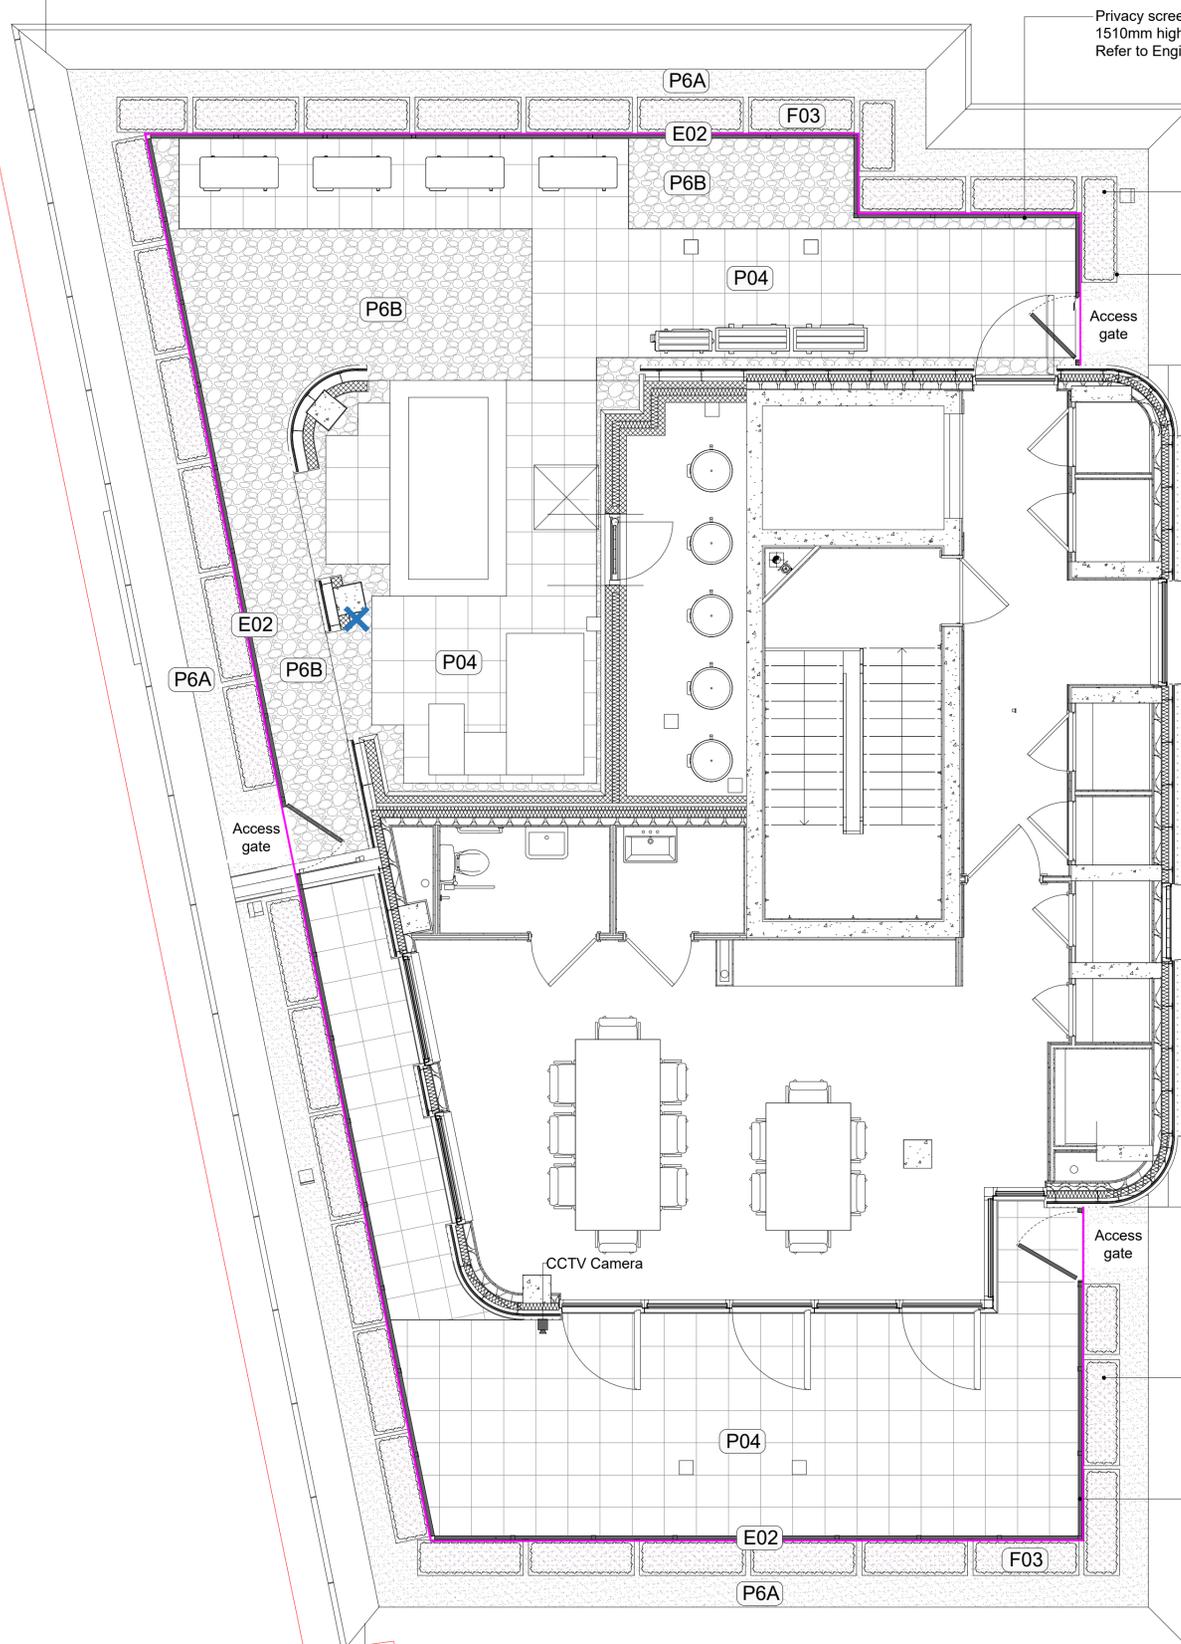

Privacy screen/balustrade with laser cut pattern
 1510mm high
 Refer to Engineer/architect's detail

Planting in raised planters
 For planting information see planting plan and schedule:
 BB-XX-XX-DR-L-104

Planters to sit on P6A angular gravel to provide a firm,
 stable base. Planters must remain filled with material
 at all times to mitigate risk.

Planting in raised planters
 For planting information see planting plan and schedule:
 BB-XX-XX-DR-L-104

Privacy screen/balustrade with laser cut pattern
 1510mm high
 Refer to detail 'Level 9 Terrace Balustrades Stub Details'

