

PROJECT
Parsifal Road Garden
Studio and Garage

ADDRESS
9 Parsifal Road Road
London NW6 1UG
United Kingdom

Athé Design Ltd
41d Barnsbury Street
London N1 1PW UK
+44 (0)7760 498 009


DRAWN BY
VS

SCALE
1:100 @A3


ISSUE
18 MARCH 2025

DESCRIPTION
Sections through foundations


DRAWING NUMBER
A.10

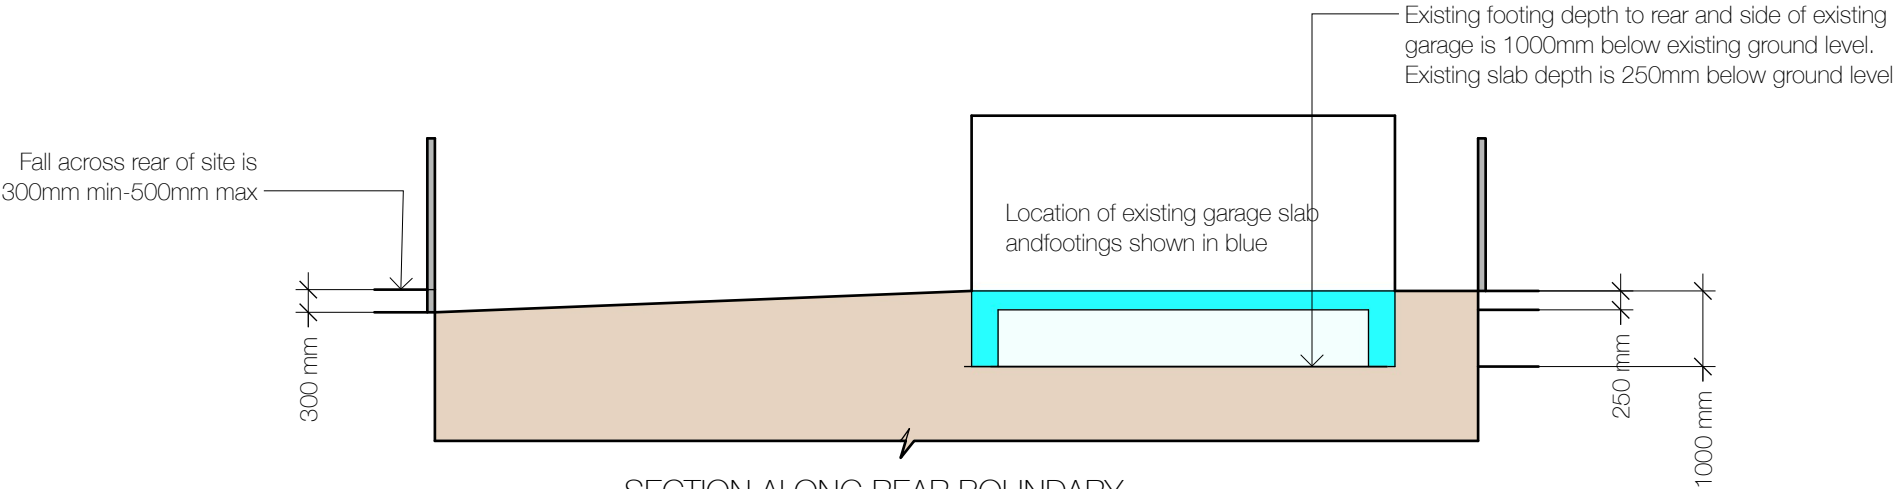


SECTION ALONG REAR BOUNDARY -
EXISTING GARAGE FOUNDATIONS

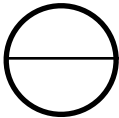


1:100 @ A3

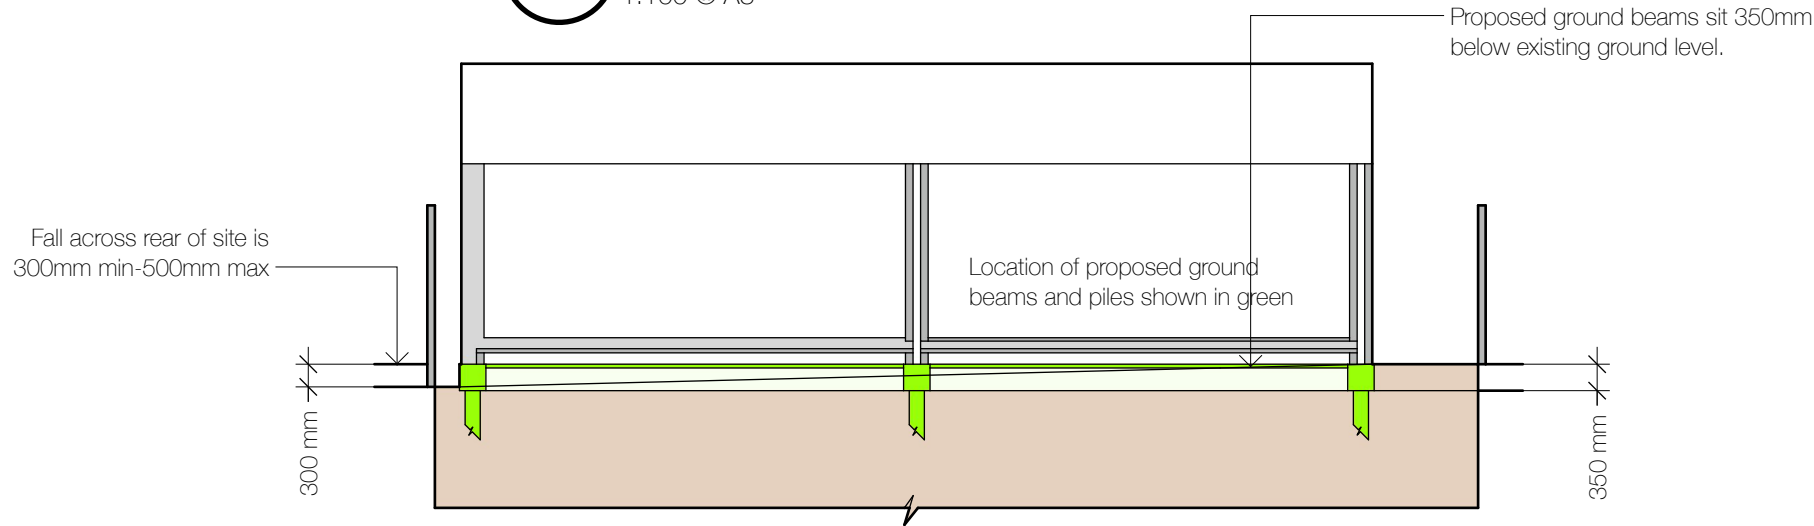


SECTION ALONG REAR BOUNDARY -
PROPOSED BUILDING FOUNDATIONS

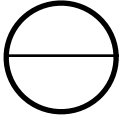

1:100 @ A3

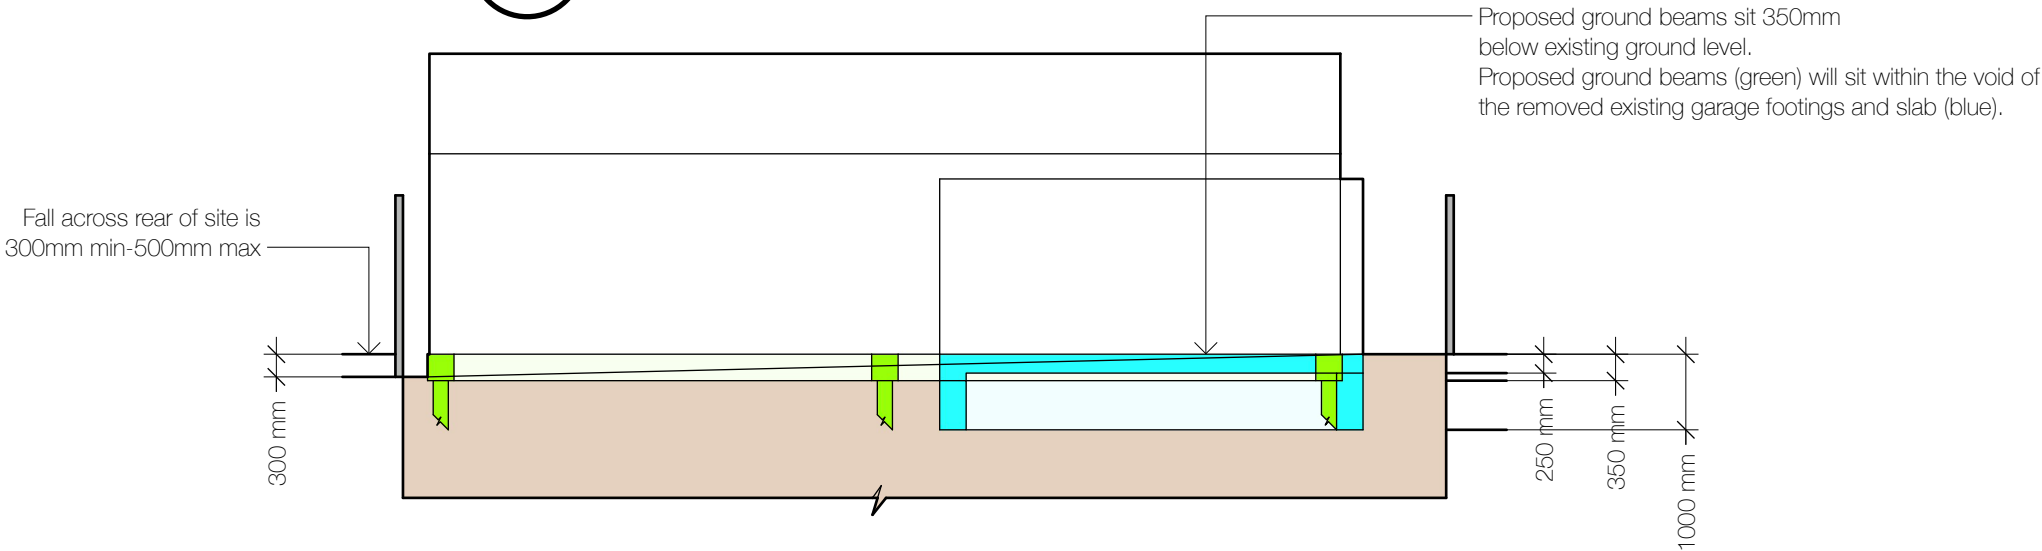

SECTION ALONG REAR BOUNDARY - OVERLAY
OF EXISTING AND PROPOSED FOUNDATIONS

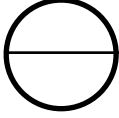

1:100 @ A3