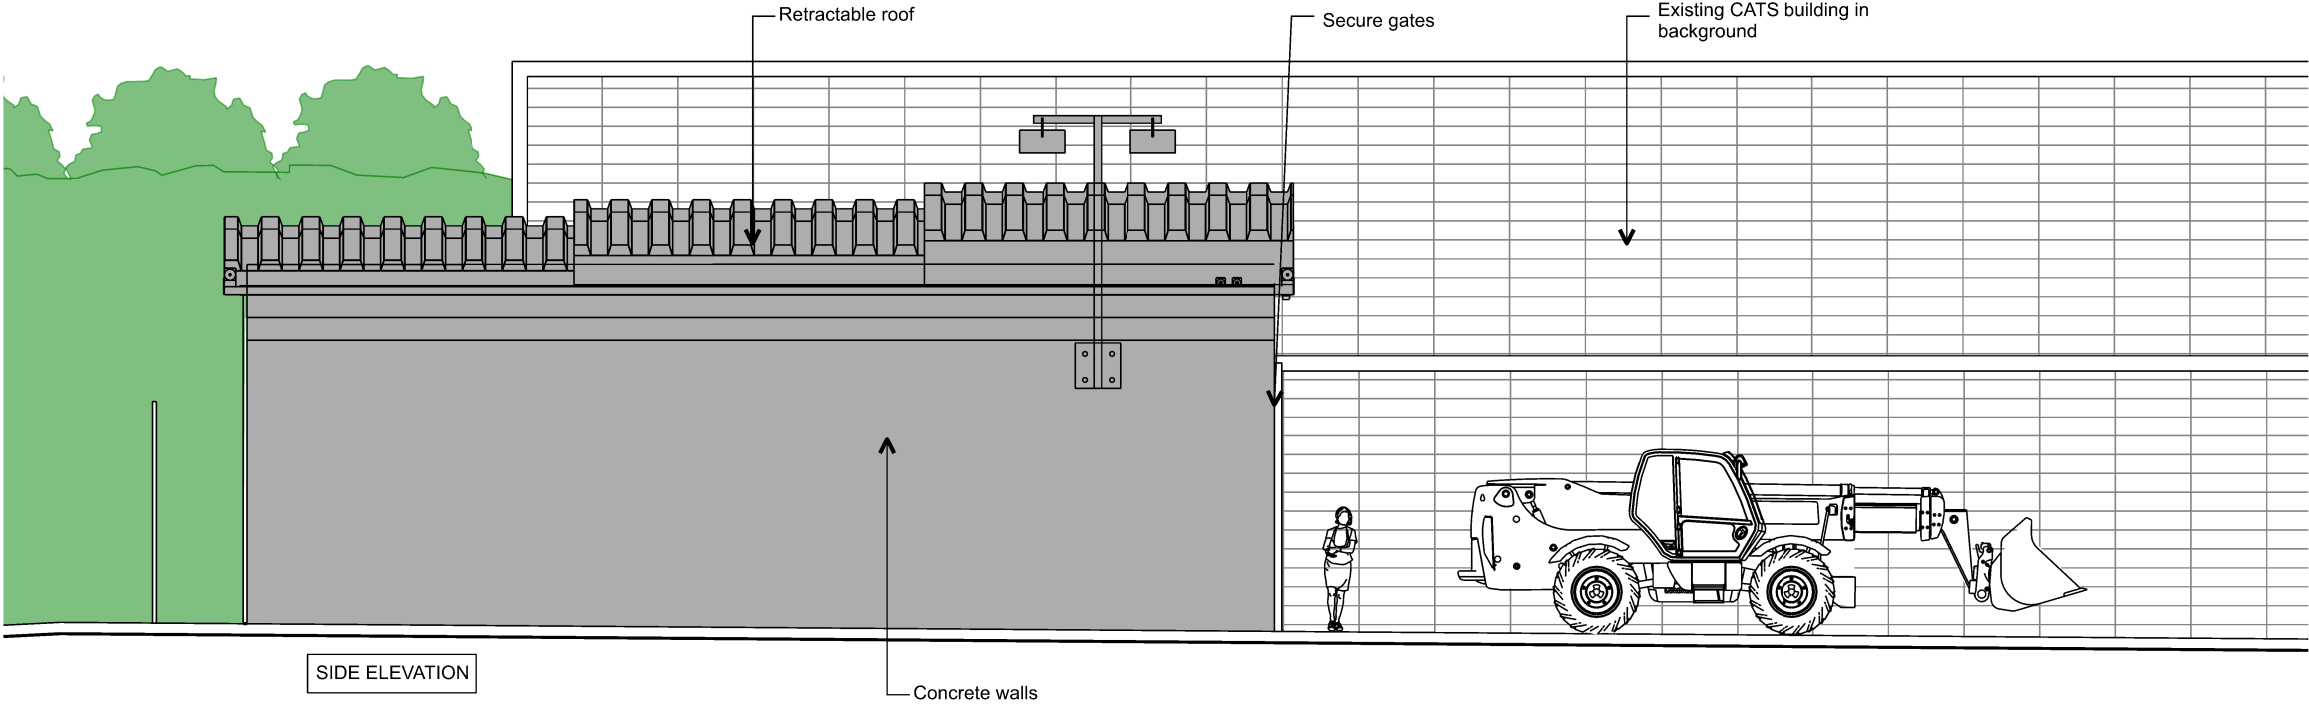


B	GENERAL AMENDMENTS	15/03/2025
A	GENERAL AMENDMENTS	07/03/2025
REV.	DESCRIPTION	DATE

PROJECT	
FREIGHT LANE	
DRAWING TITLE	
PROPOSED SALT STORE SIDE ELEVATION	
SCALE: 1:100 @ A3	DATE: MARCH 2025
DRAWING No. 3606 /PSS /06	REV. B

80 BOROUGH HIGH STREET
LONDON SE1 1LL
Tel: 020 7407 3700 Fax: 020 7407 3800
e-mail: proun@proun.co.uk

PROUN

ARCHITECTS DESIGNERS PLANNERS