


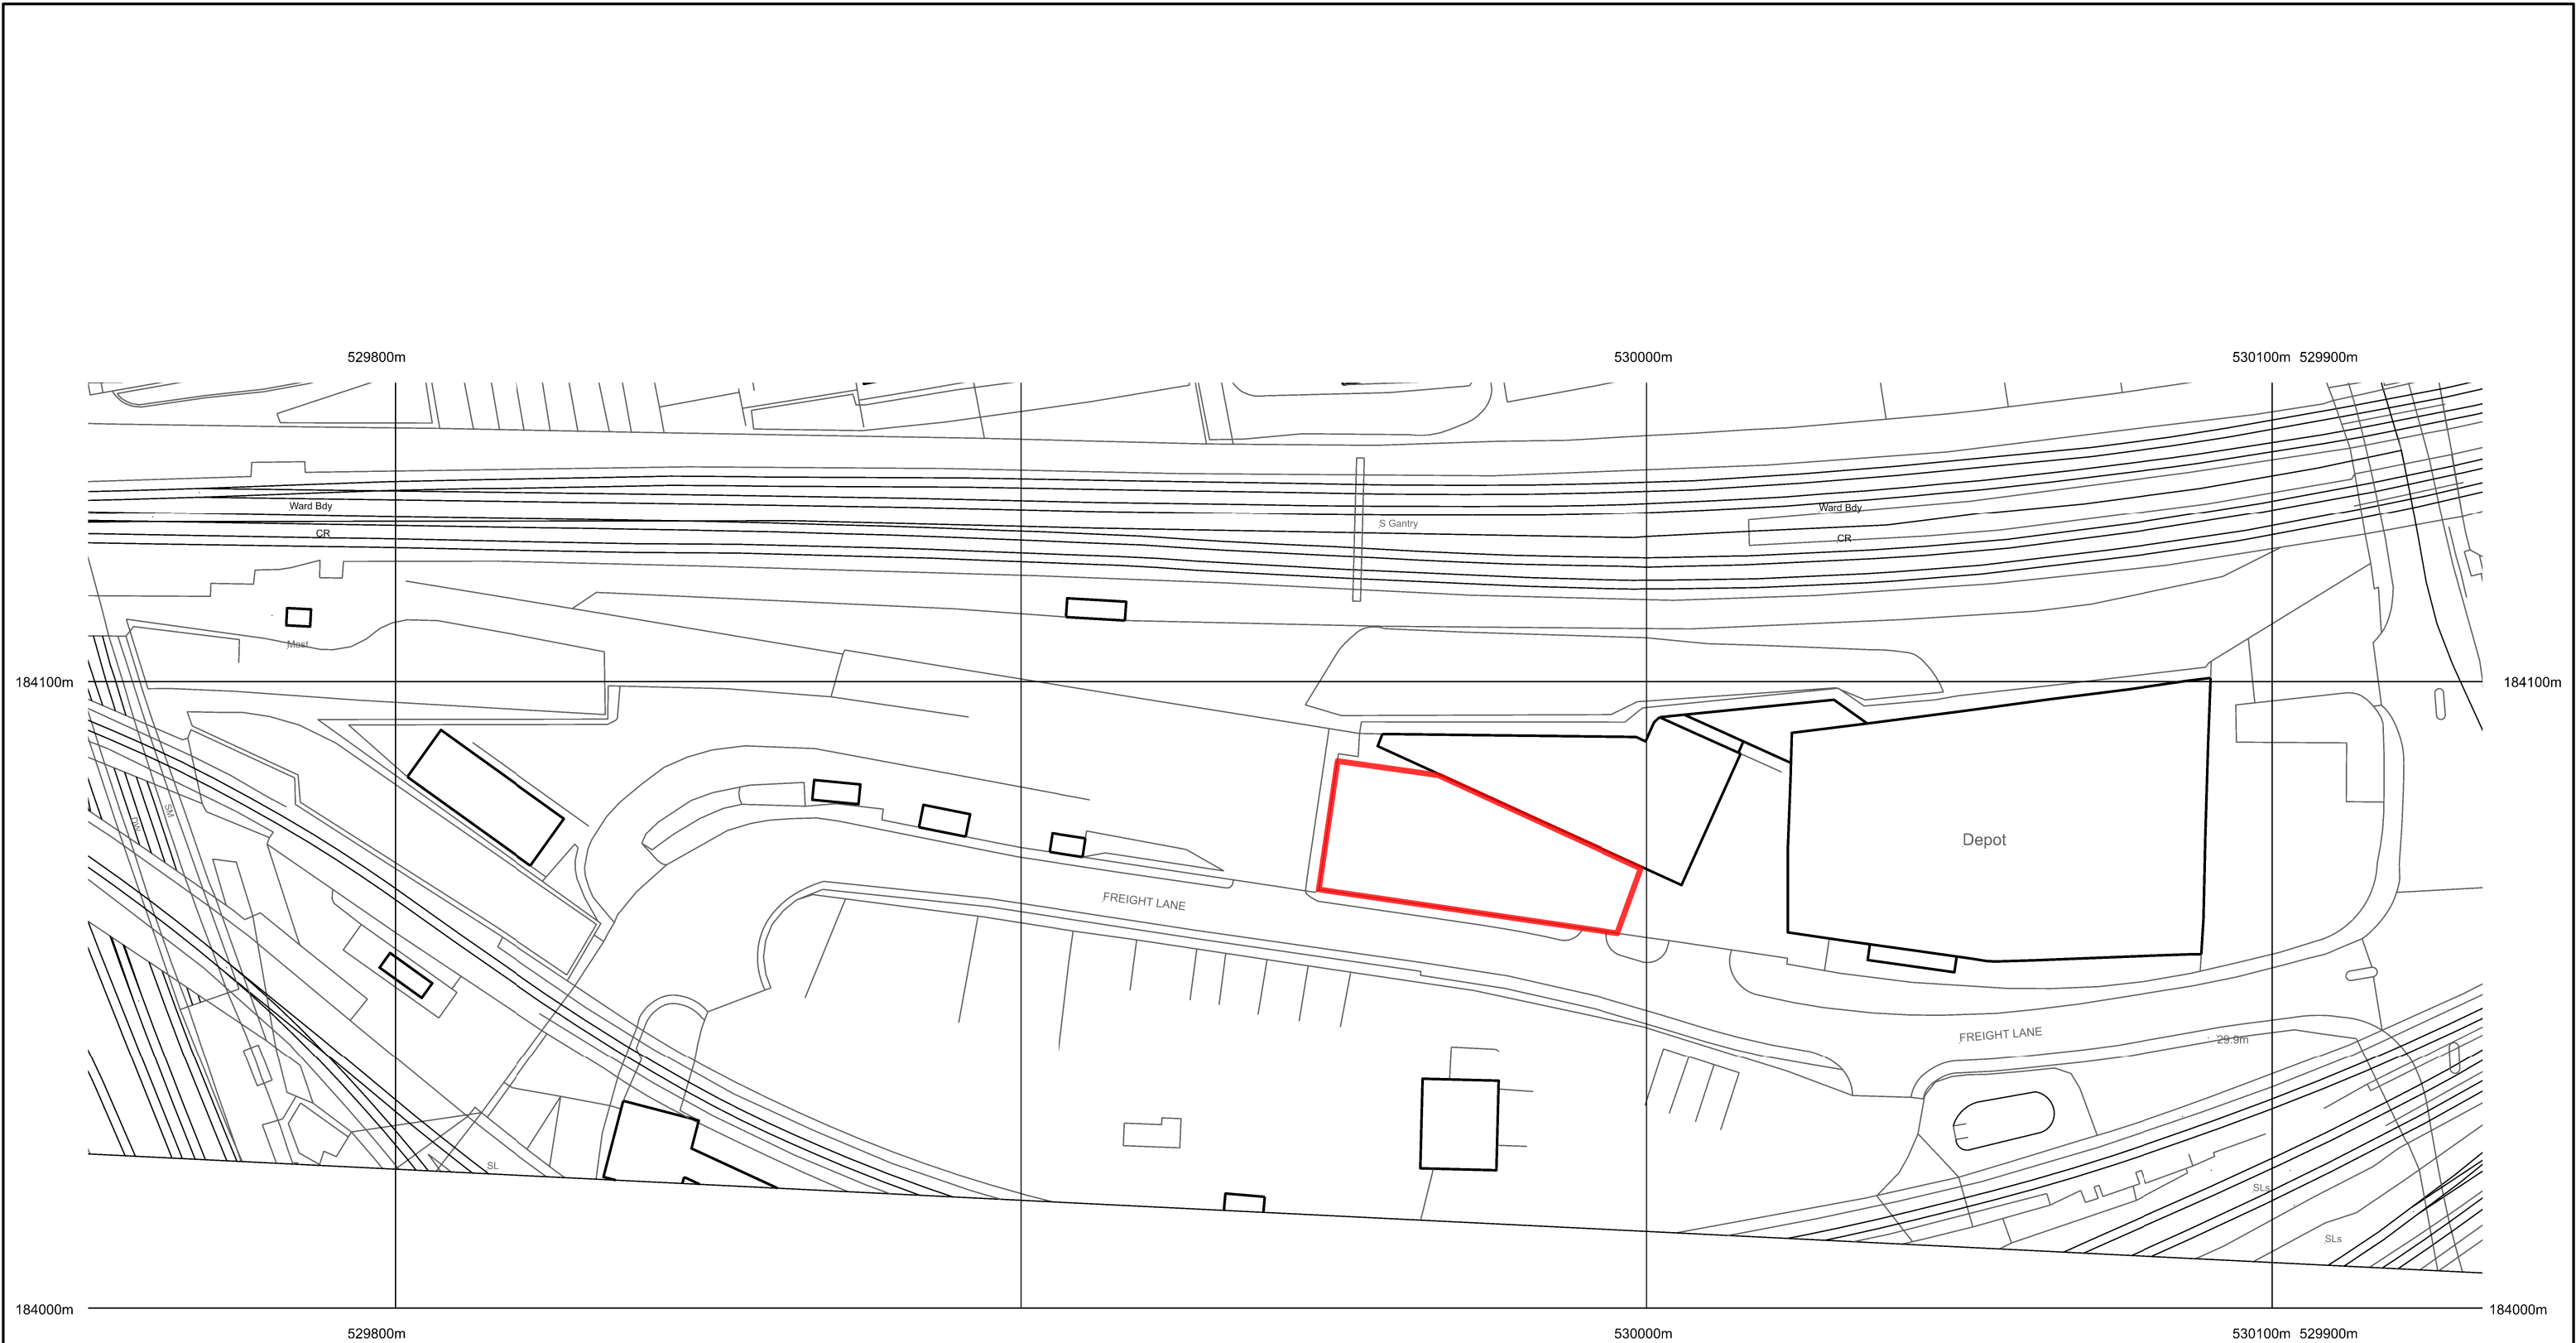

SCALE

0 20 40 60 80 100ft
0 10 20 30m

NORTH

PROJECT FREIGHT LANE				90 BOROUGH HIGH STREET LONDON SE1 1LL Tel: 020 7407 3700 – Fax: 020 7407 3800 email – proun@proun.co.uk		
DRAWING TITLE SITE LOCATION PLAN				ARCHITECTS • DESIGNERS • PLANNERS		
				 This drawing is the Copyright of Proun Architects. Any copying in part or whole must be with the approval in writing of Proun Architects. All dimensions to be checked on site prior to commencement of works. This drawing should not be scaled. This drawing is to be read in conjunction with associated written specifications.		
SCALE	1:1250 @ A3	DATE :	MARCH 2025	DRAWING No.	3606 /PSS /00	REV.