


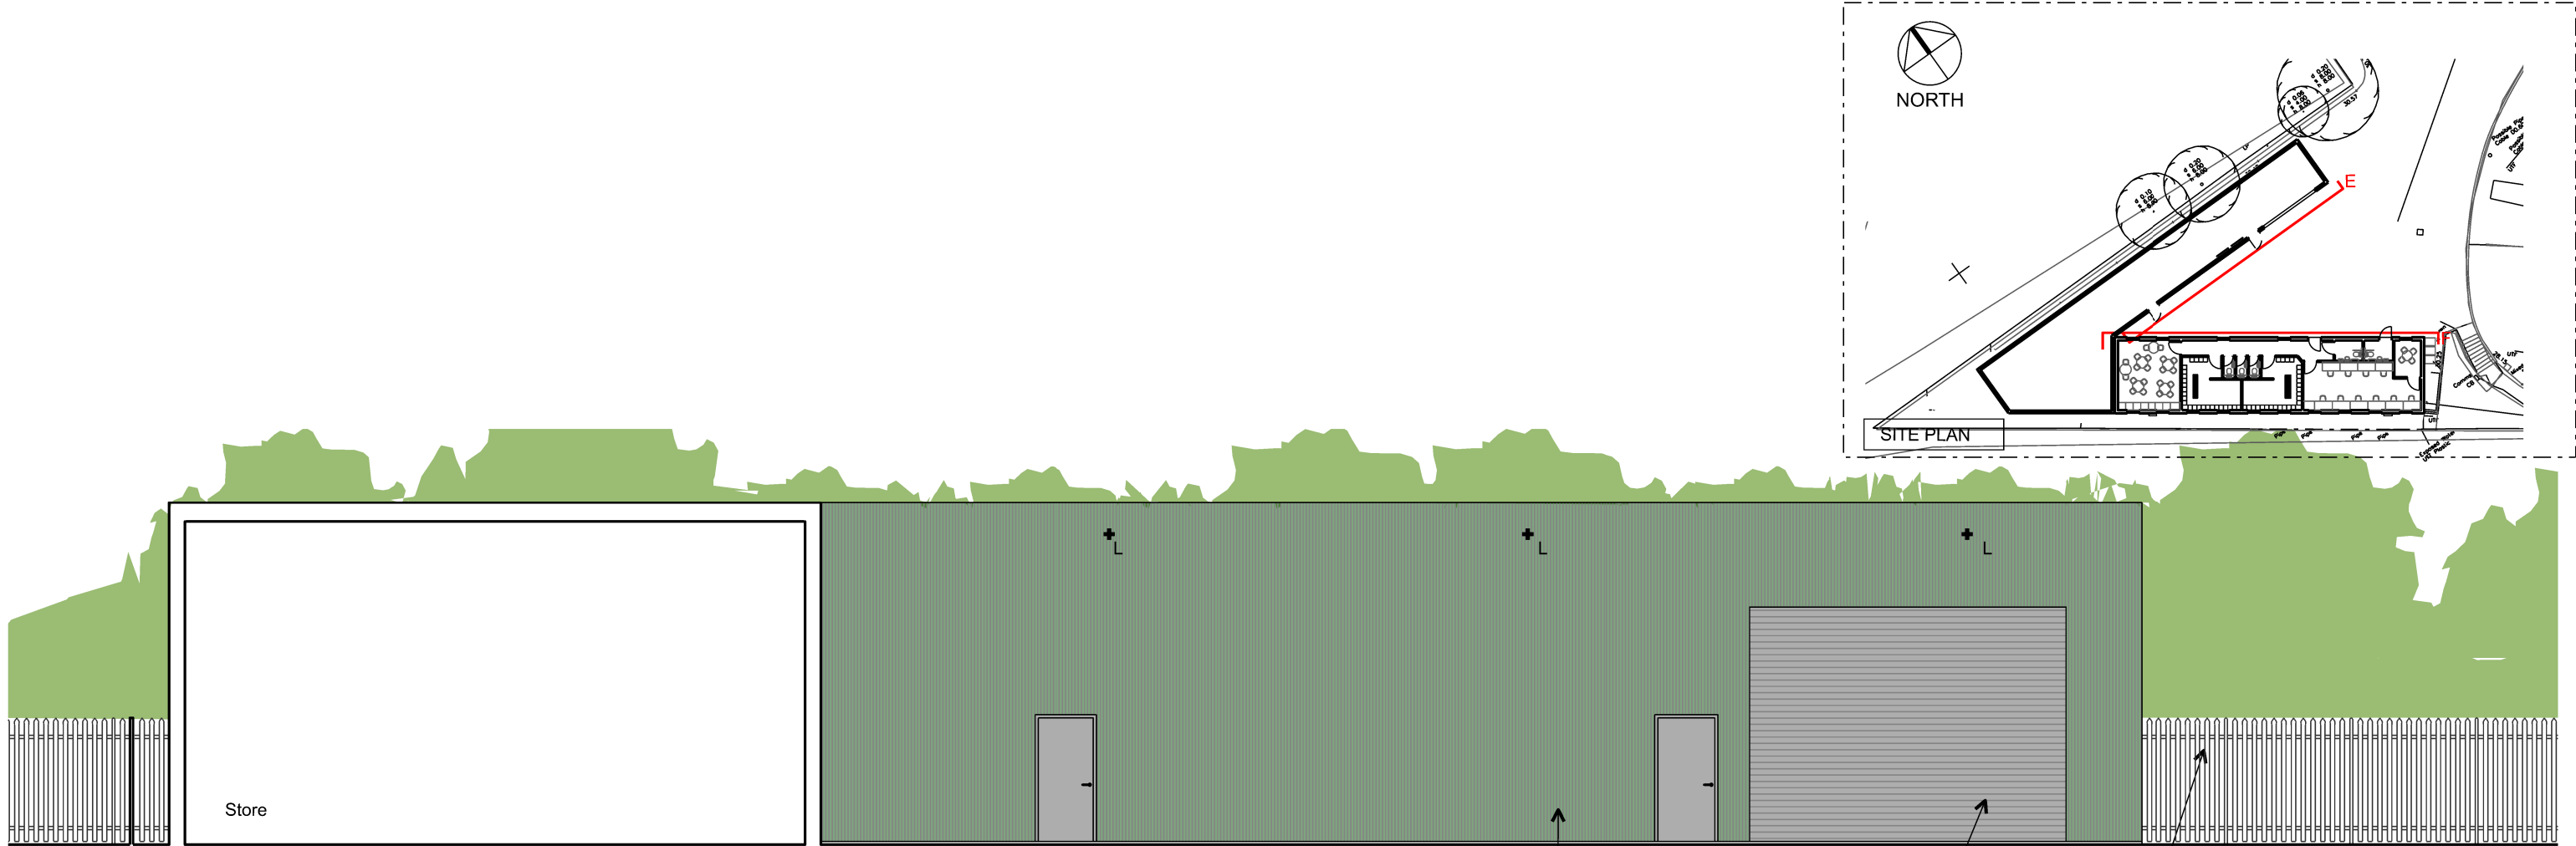

ELEVATION E

Corrugated metal storage
Manually operated security shutter
Boundary fence to remain




ELEVATION F

Boundary fence to remain
Toilet extract
Mesh security grilles over all windows

Corrugated metal

NOTE
ALL DIMENSIONS ARE APPROXIMATE

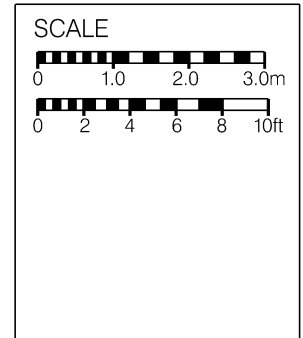

10	GENERAL AMENDMENTS	21/03/2025
9	GENERAL AMENDMENTS	14/03/2025
8	GENERAL AMENDMENTS	11/03/2025
7	GENERAL AMENDMENTS	07/03/2025
6	GENERAL AMENDMENTS	07/03/2025
5	GENERAL AMENDMENTS	07/03/2025
4	GENERAL AMENDMENTS	07/03/2025
3	GENERAL AMENDMENTS	07/03/2025
2	GENERAL AMENDMENTS	07/03/2025
1	GENERAL AMENDMENTS	07/03/2025
0	GENERAL AMENDMENTS	07/03/2025

PROJECT
FREIGHT LANE

DRAWING TITLE
PROPOSED ELEVATIONS E AND F

SCALE 1:100 @ A3 DATE MARCH 2025

DRAWING NO. 3606 /PWS /08 REV. D

30 BOROUGH HIGH STREET
LONDON SE1 1LL

PROUN
ARCHITECTS DESIGNERS PLANNERS